


05 - SP - 025 - A  
**APPROVED**  
**TOWN OF CARY**  
 Approved by LDK Date 5-5-08  
 Planning SS Date 5-20-08  
 Engineering SS Date 5/14/08

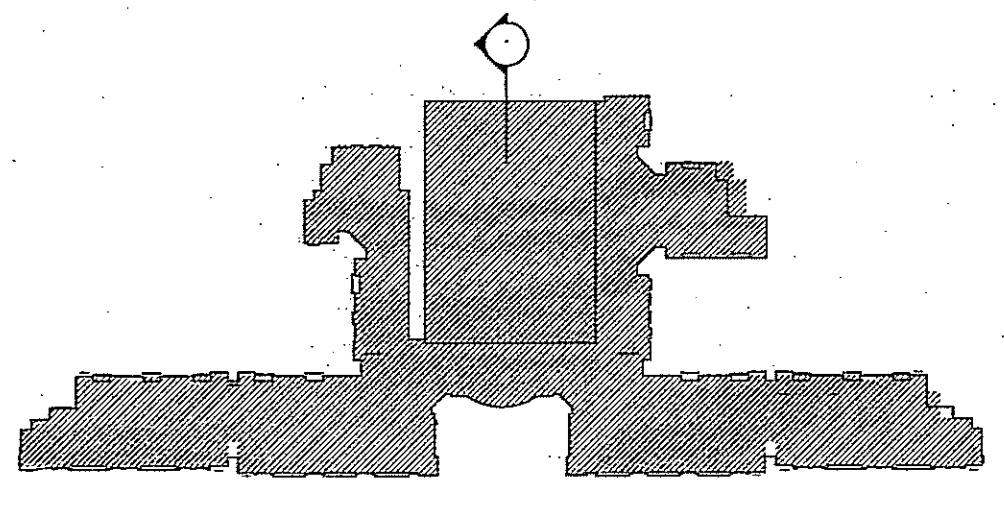


KEYPLAN NTS


**PARTIAL BUILDING SECTION @ GARAGE**  
 SCALE: 1/4" = 1'-0"

1

©2004 J DAVIS ARCHITECTS EXPRESSLY RESERVES ITS COMMON LAW COPYRIGHT AND OTHER PROPERTY RIGHTS IN THESE PLANS. THESE PLANS ARE NOT TO BE REPRODUCED, CHANGED OR COPIED IN ANY FORM OR MANNER WHATSOEVER, NOR ARE THEY TO BE ASSIGNED TO ANY THIRD PARTY WITHOUT FIRST OBTAINING THE EXPRESSED WRITTEN PERMISSION AND CONSENT OF J DAVIS ARCHITECTS, PLLC.


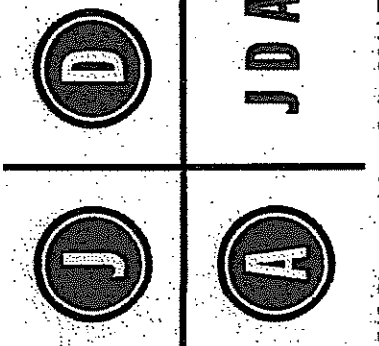


**J DAVIS ARCHITECTS**  
 510 Glenwood Ave. Suite 201 | Raleigh, NC 27603 | tel 919.835.1500 | fax 919.835.1510

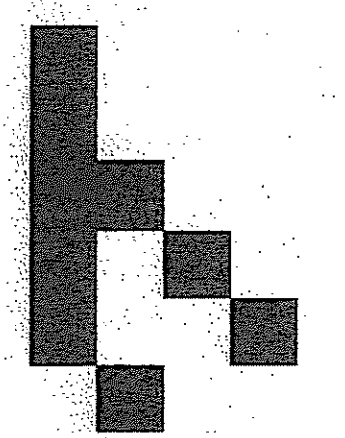

The Housing Studio  
 500 East Boulevard  
 Charlotte, NC 28203  
 T 704 - 333 - 7892  
 F 704 - 343 - 9389  
 E chris@housingstudio.com

**The Arboretum**  
**Renaissance Park Place**  
 Cary, N.C.

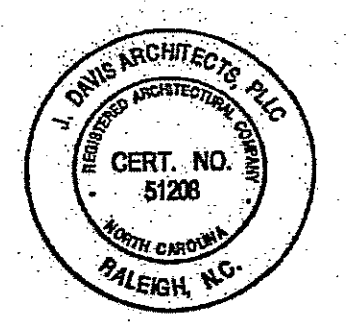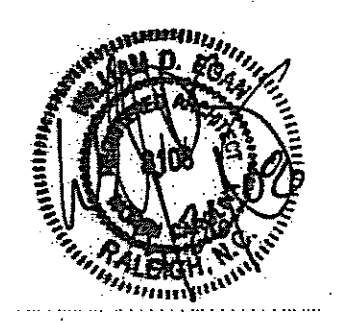

PROJECT:	04148	DATE	05-26-2008
REVISIONS:			
DRAWN BY:			
CHECKED BY:			
CONTENT:	Building Section		