


05 - SP - 025 - A
APPROVED
TOWN OF CARY
 Approved by LDK Date 5-5-08
 Planning LDK Date 5-20-08
 Engineering SS Date 5/14/08

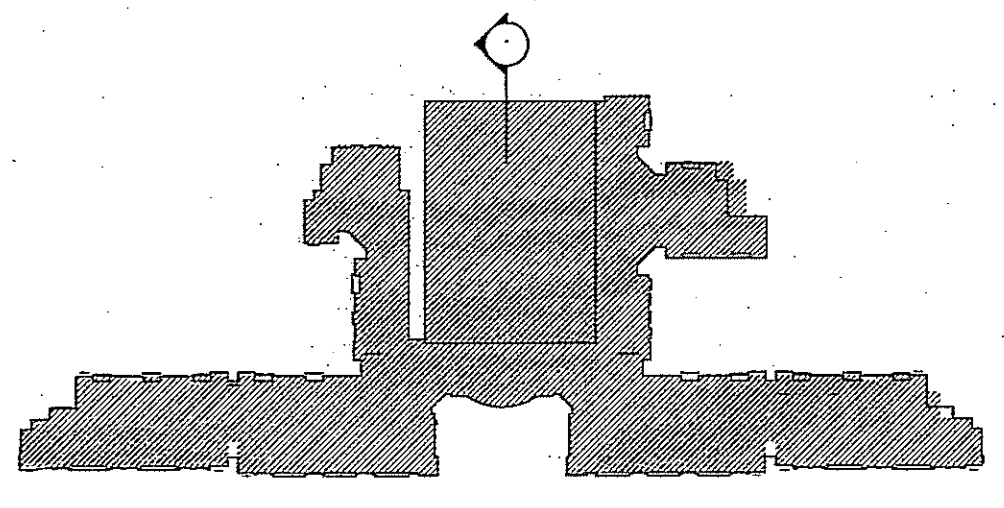


KEYPLAN NTS

PARTIAL BUILDING SECTION @ GARAGE
 SCALE: 1/4" = 1'-0"



1

©2004 J.DAVIS ARCHITECTS EXPRESSLY RESERVES ITS COMMON LAW COPYRIGHT AND OTHER PROPERTY RIGHTS IN THESE PLANS. THESE PLANS ARE NOT TO BE REPRODUCED, CHANGED OR COPIED IN ANY FORM OR MANNER WHATSOEVER, NOR ARE THEY TO BE ASSIGNED TO ANY THIRD PARTY WITHOUT FIRST OBTAINING THE EXPRESSED WRITTEN PERMISSION AND CONSENT OF J.DAVIS ARCHITECTS, PLLC.

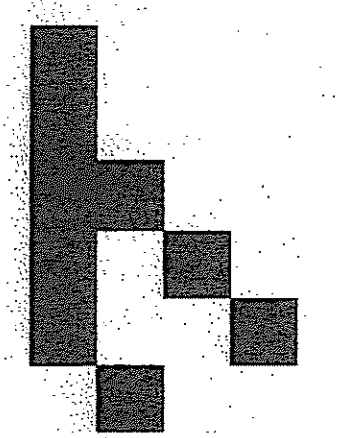

The Housing Studio
 500 East Boulevard
 Charlotte, NC 28203
 T 704 - 333 - 7892
 F 704 - 343 - 9389
 E chris@housingstudio.com

The Arboretum
Renaissance Park Place
 Cary, N.C.

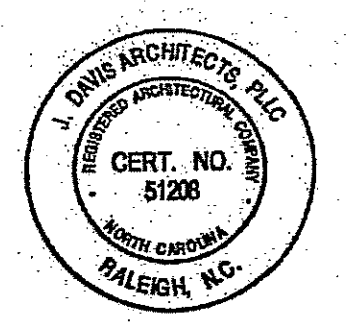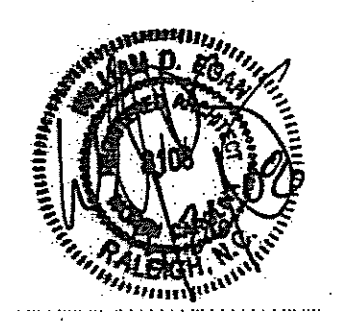

PROJECT:	04148	DATE	05-26-2008
REVISIONS:			
DRAWN BY:			
CHECKED BY:			
CONTENT:	Building Section		