

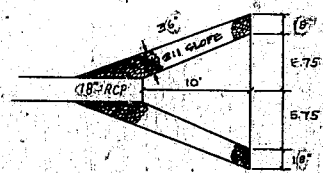
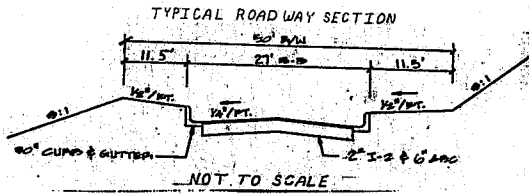


DATE	BY	REV.	DESCRIPTION
MUNICIPAL ENGINEERING SERVICES CO., P.A. CONSULTING ENGINEERS GARNER, N.C.			
PROJECT: RIDGE PATH SUBDIVISION, CARY, N.C.			
TITLE: PLAN PROFILE COORSDALE DRIVE SANITARY SEWER STORM DRAINAGE WATER LINES			
OWNER:			
SCALE: AS SHOWN	DRWN. BY: D.A.S.	PROJ. NO. 84-14	DRAWING NO. 4 OF 8
DATE: JULY 11, 1985	CHKD. BY:		

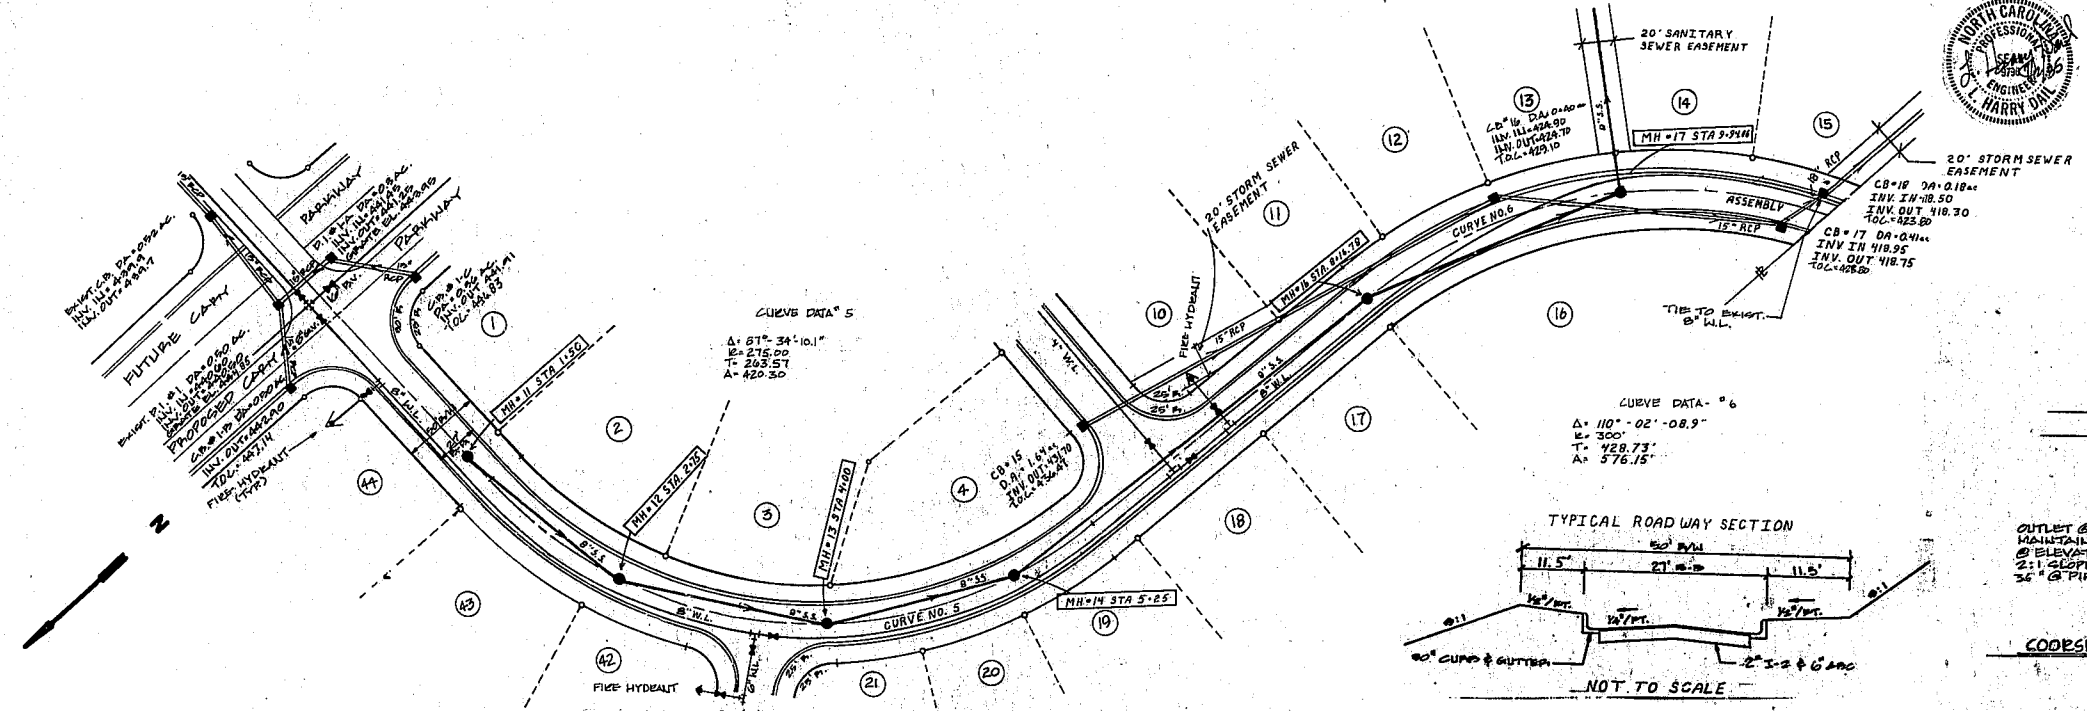

COORSDALE DRIVE

1" = 50' HORIZONTAL
 1" = 5' VERTICAL
 0 - RIGHT 25' 0 - LEFT 25'

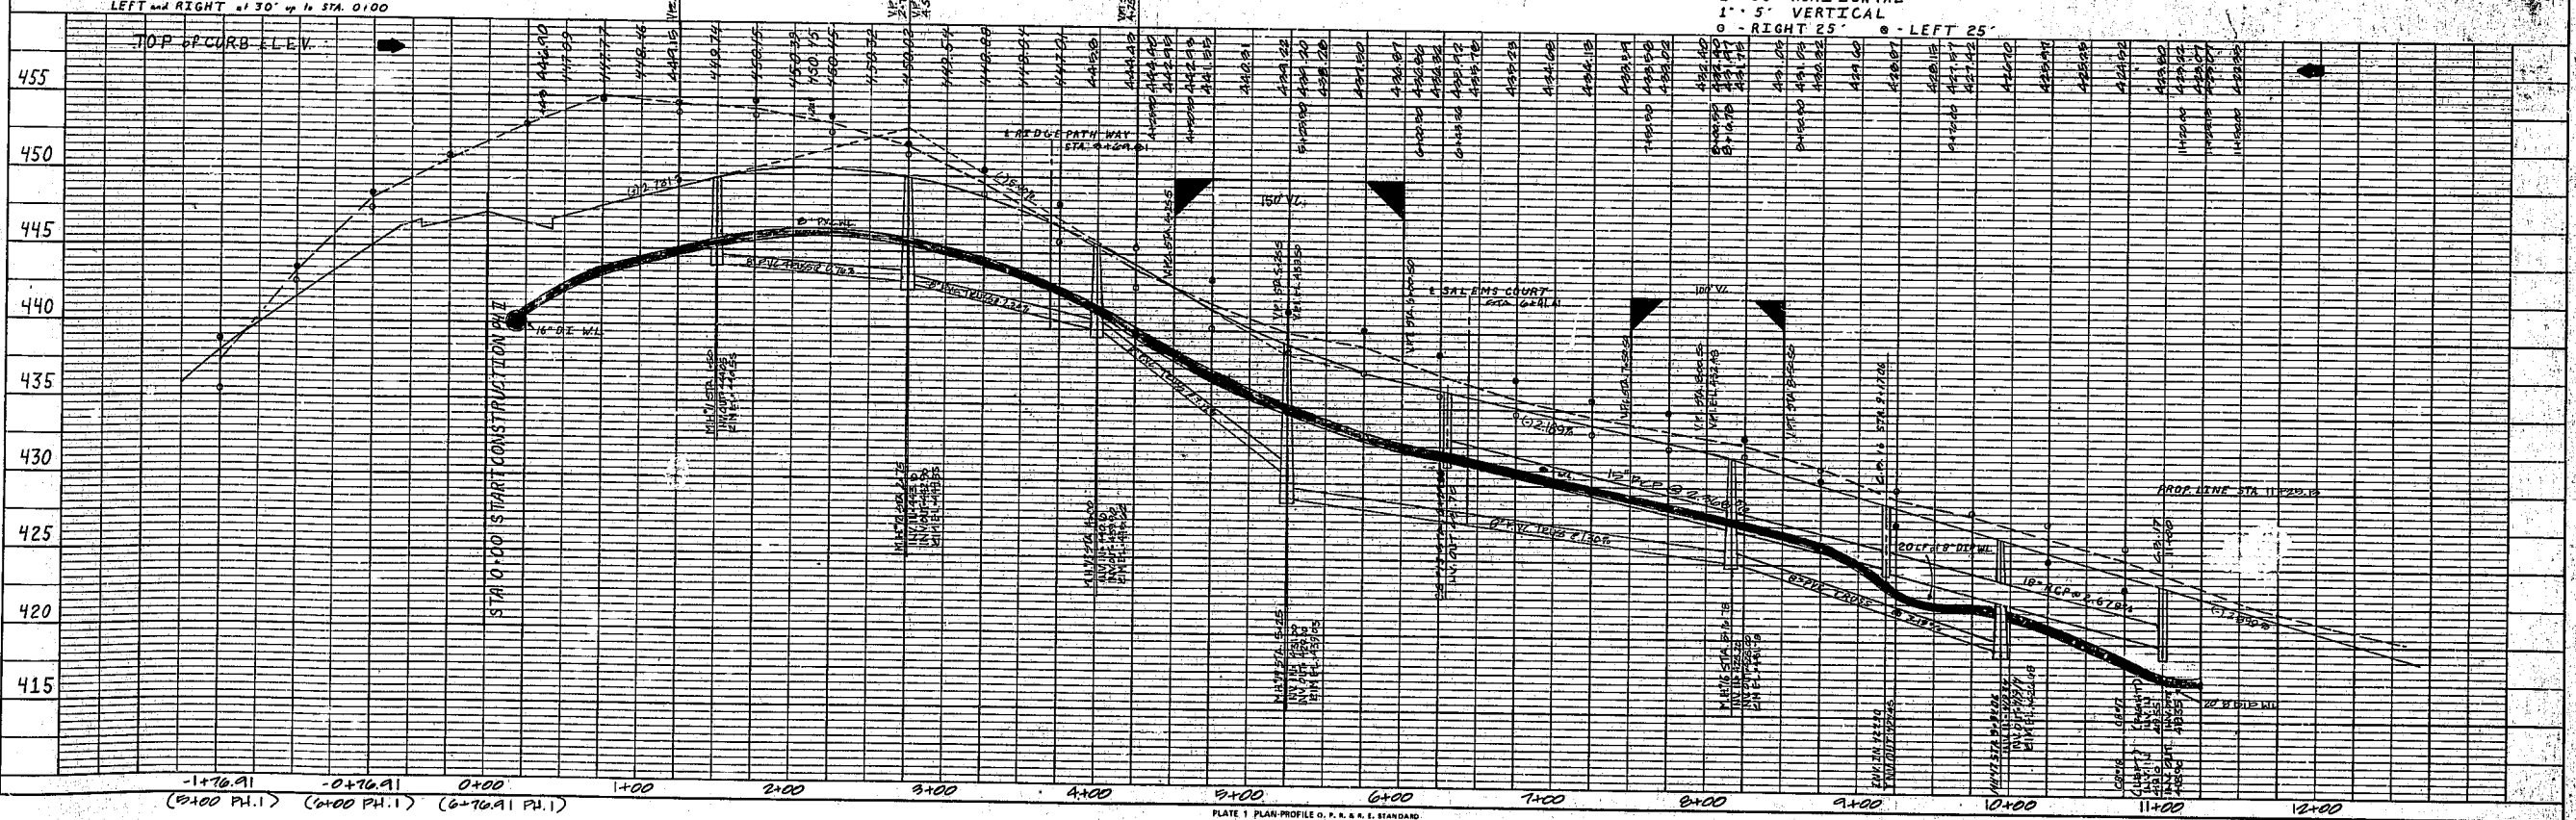

DATE	BY	REV.	DESCRIPTION
PLAN NOTE BOOK			
NO.			

DATE	BY	REV.	DESCRIPTION
PROFILE NOTE BOOK			
NO.			