


PLAN  
NOTE BOOK  
NO.

PROFILE  
NOTE BOOK  
NO.

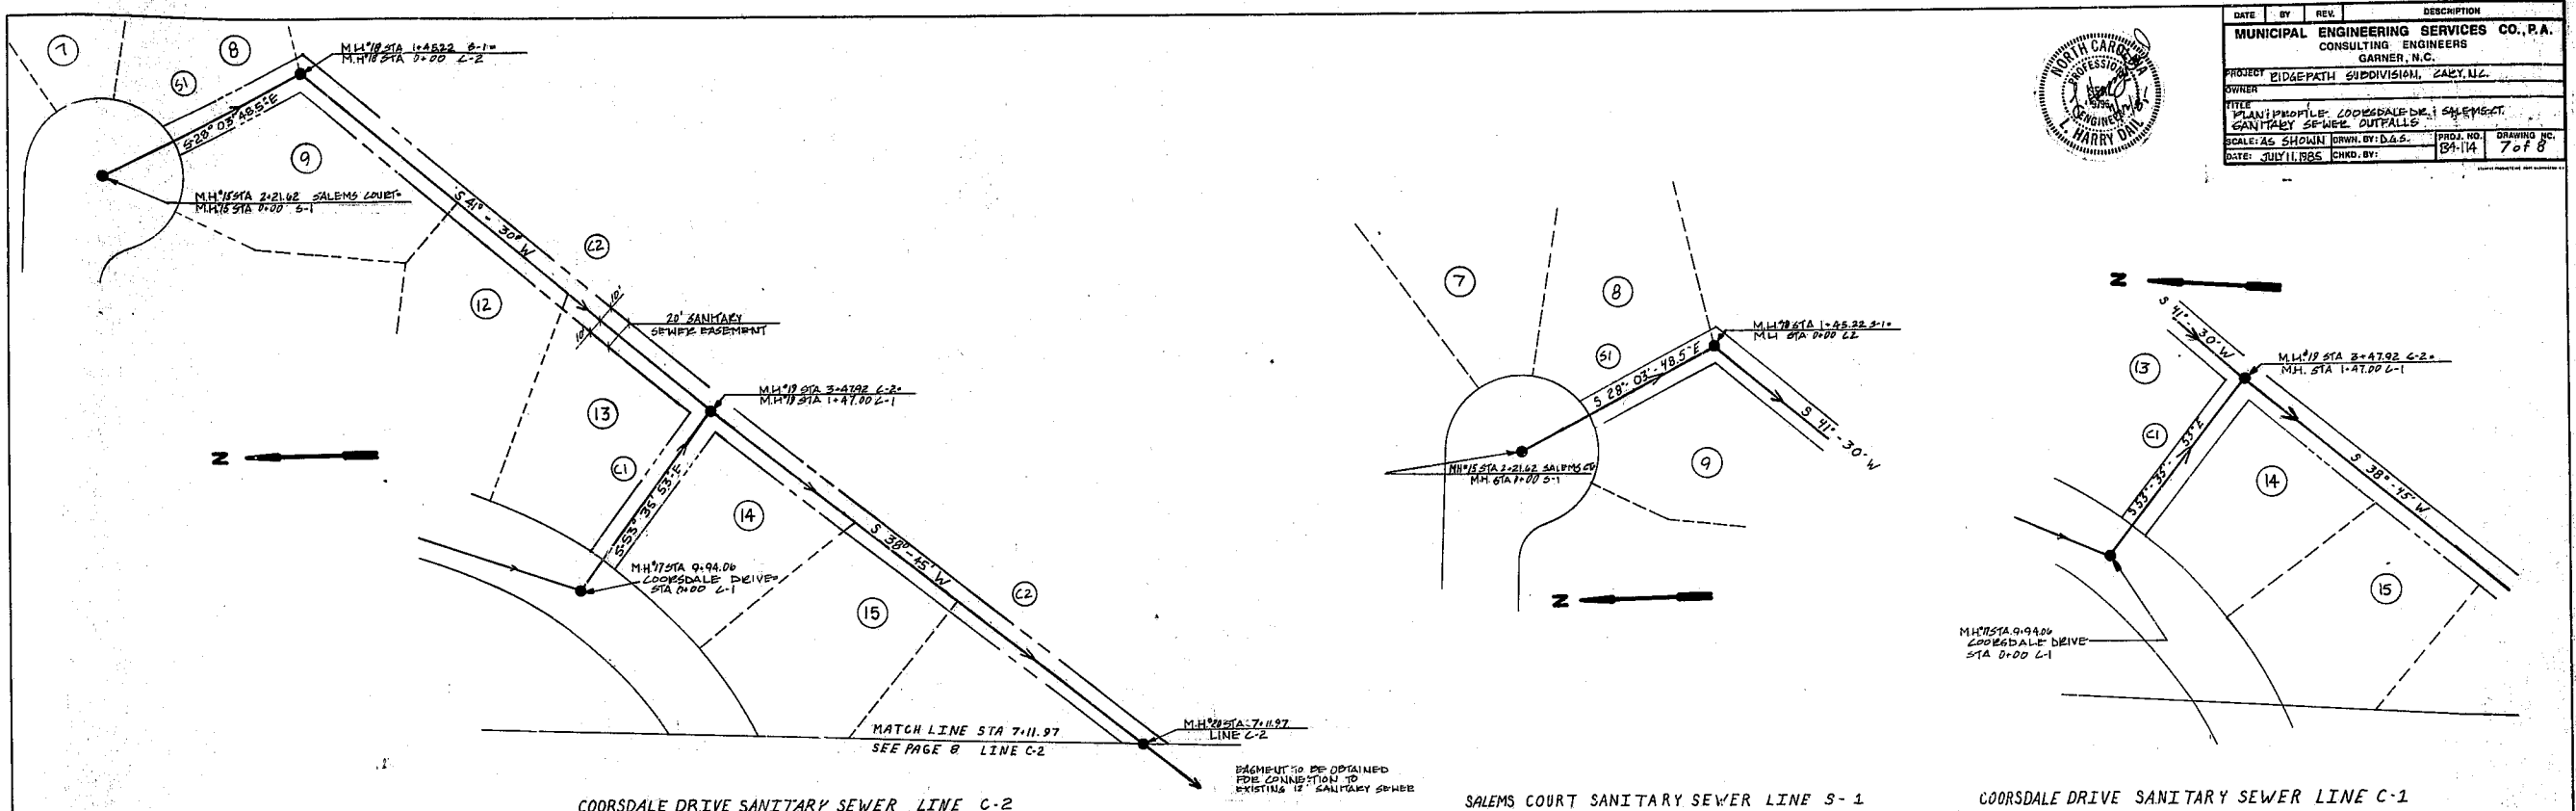

DATE	BY	REV	DESCRIPTION
<b>MUNICIPAL ENGINEERING SERVICES CO., P.A.</b> CONSULTING ENGINEERS GARNER, N.C.			
PROJECT: RIDGE PATH SUBDIVISION, ZARY, N.C.			
OWNER:			
TITLE: PLAN & PROFILE: COORSDALE DRIVE, SALEMS COURT, SANITARY SEWER OUTFALLS			
SCALE: AS SHOWN (ORWN. BY: D.A.S.)		PROJ. NO.:	DRAWING NO.:
DATE: JULY 11, 1985		CHKD. BY:	7 of 8

COORSDALE DRIVE SANITARY SEWER LINE C-2  
1" = 5' VERTICAL 1" = 50' HORIZONTAL

SALEMS COURT SANITARY SEWER LINE S-1

COORSDALE DRIVE SANITARY SEWER LINE C-1

