




COPYRIGHT 2006  
BELL ARCHITECTURE  
L.L.C.



REVISION DATE  
SHEET PLAN 1-22-07  
APPROVAL SIGNATURE

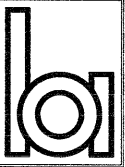

**BELL**  
ARCHITECTURE  
P. L. L. C.

POST OFFICE BOX 19264  
GREENSBORO, N.C. 27416  
PHONE (336) 288-1892  
FAX (36) 288-2058

DATE 9-18-06

DRAWN MER

JOB NO.

SERVING CUP  
GREEN LEVEL  
APARTMENTS



CARY, NORTH CAROLINA

STAKING PLAN

SHEET NO.

S-2

OF

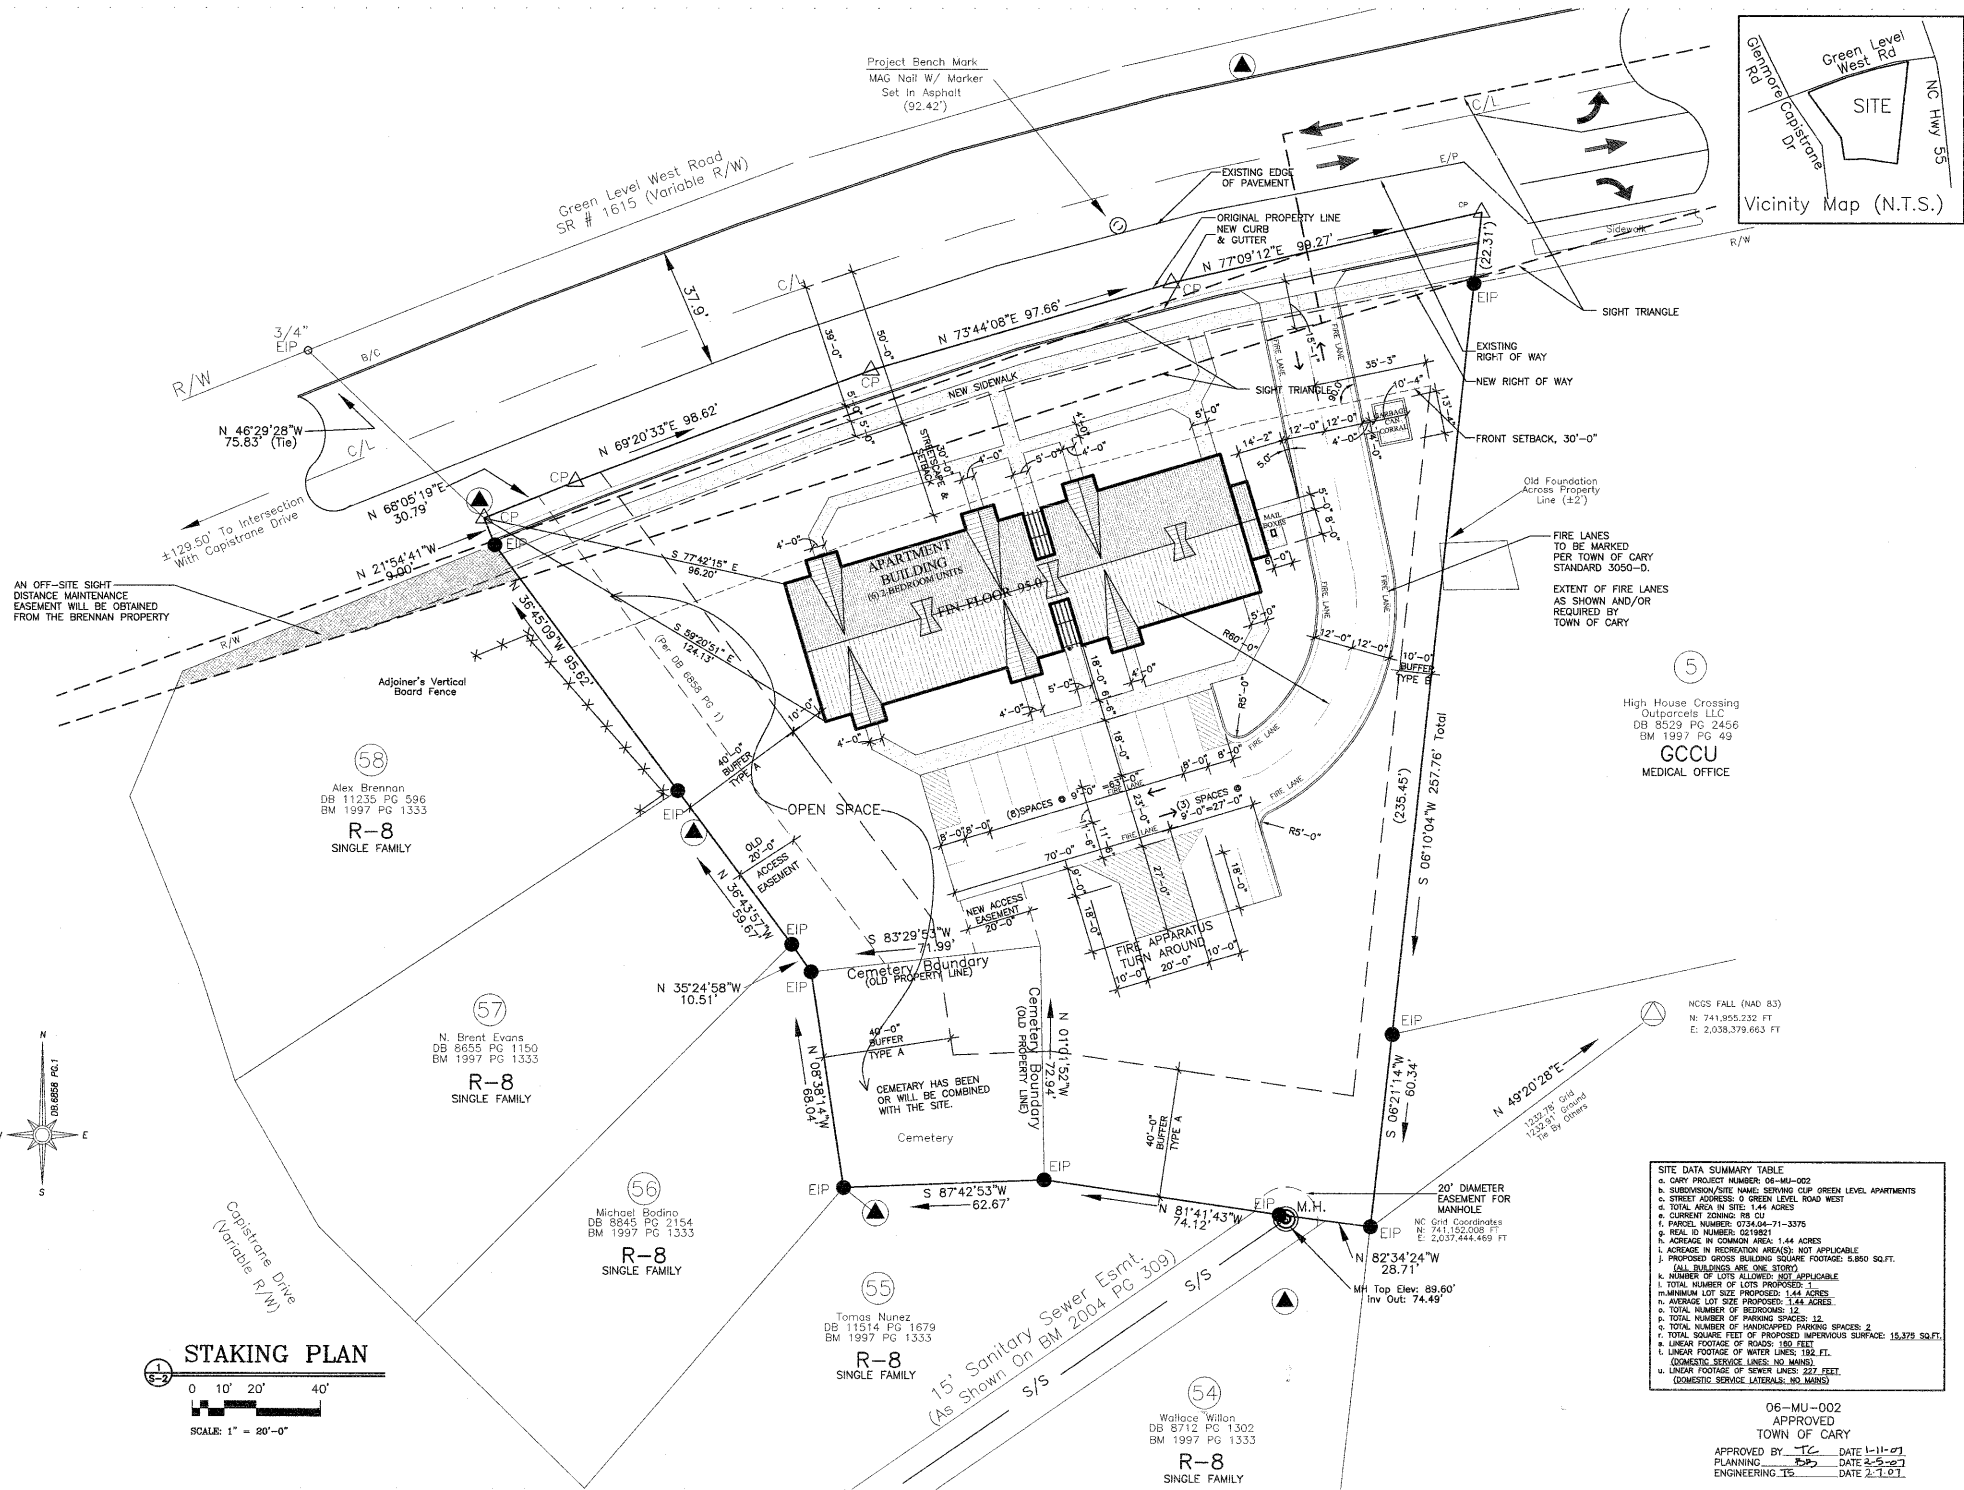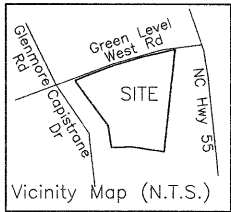

SITE DATA SUMMARY TABLE	
a.	CARY PROJECT NUMBER: 06-MU-002
b.	SUBMISSION/SITE NAME: SERVING CUP GREEN LEVEL APARTMENTS
c.	STREET ADDRESS: 0 GREEN LEVEL ROAD WEST
d.	TOTAL AREA IN SITE: 1.44 ACRES
e.	CURRENT ZONING: RS 011
f.	PARCEL NUMBER: 0734.04-71-3375
g.	REAL ID NUMBER: 0219821
h.	ACREAGE IN RESERVATION (N/A): NOT APPLICABLE
i.	PROPOSED GROSS BUILDING SQUARE FOOTAGE: 5,800 SQ.FT.
j.	(ALL BUSINESS ARE ONE STORY)
k.	NUMBER OF LOTS ALLOWED: NOT APPLICABLE
l.	TOTAL NUMBER OF LOTS PROPOSED: 1
m.	MINIMUM LOT SIZE PROPOSED: 1.44 ACRES
n.	AVERAGE LOT SIZE PROPOSED: 1.44 ACRES
o.	TOTAL NUMBER OF BEDROOMS: 12
p.	TOTAL NUMBER OF PARKING SPACES: 12
q.	TOTAL SQUARE FEET OF PROPOSED IMPERVIOUS SURFACE: 15,878 SQ.FT.
r.	LINEAR FOOTAGE OF WATER LINES: 182 FEET
s.	LINEAR FOOTAGE OF SEWER LINES: 227 FEET
t.	LINEAR FOOTAGE OF WATER LINES: 182 FEET
u.	LINEAR FOOTAGE OF SEWER LINES: 227 FEET
v.	(DOMESTIC SERVICE LINES: NO MANS)
w.	(DOMESTIC SERVICE LATERALS: NO MANS)

06-MU-002  
APPROVED  
TOWN OF CARY

APPROVED BY: [Signature] DATE: 1-11-07  
PLANNING: [Signature] DATE: 2-5-07  
ENGINEERING: TS DATE: 2-1-07

