




**GISBORNE COURT**  
27'B-B, 50'R\W



**BLUEBOAR COURT**  
27'B-B, 50'R\W





**FINSBURY FIELDS LANE**  
27'B-B, 50'R\W

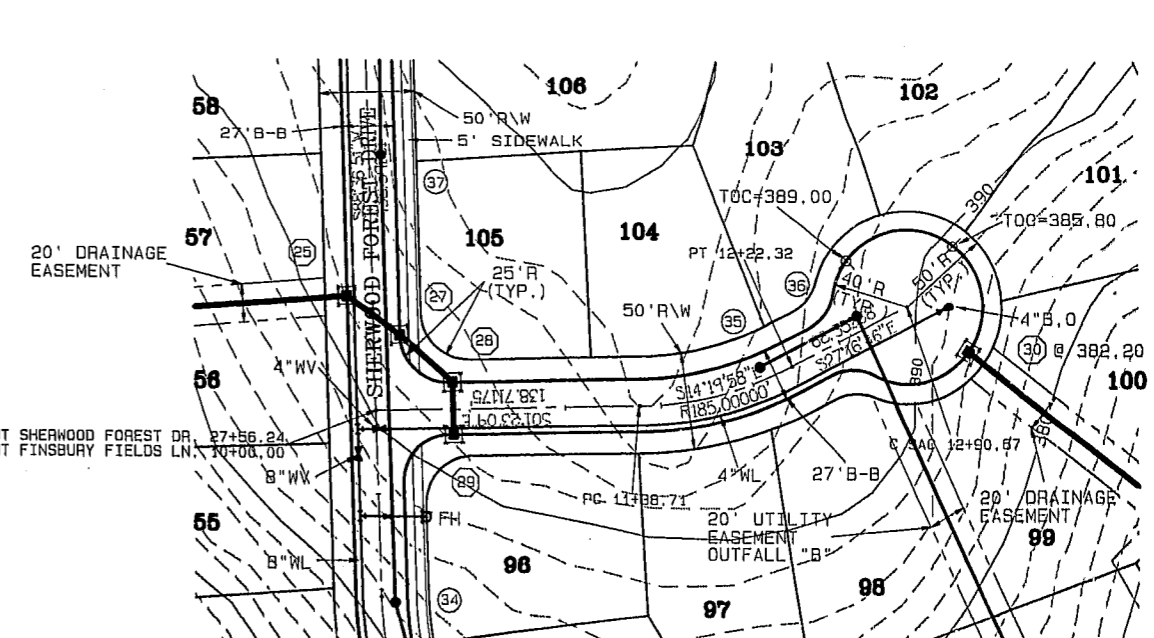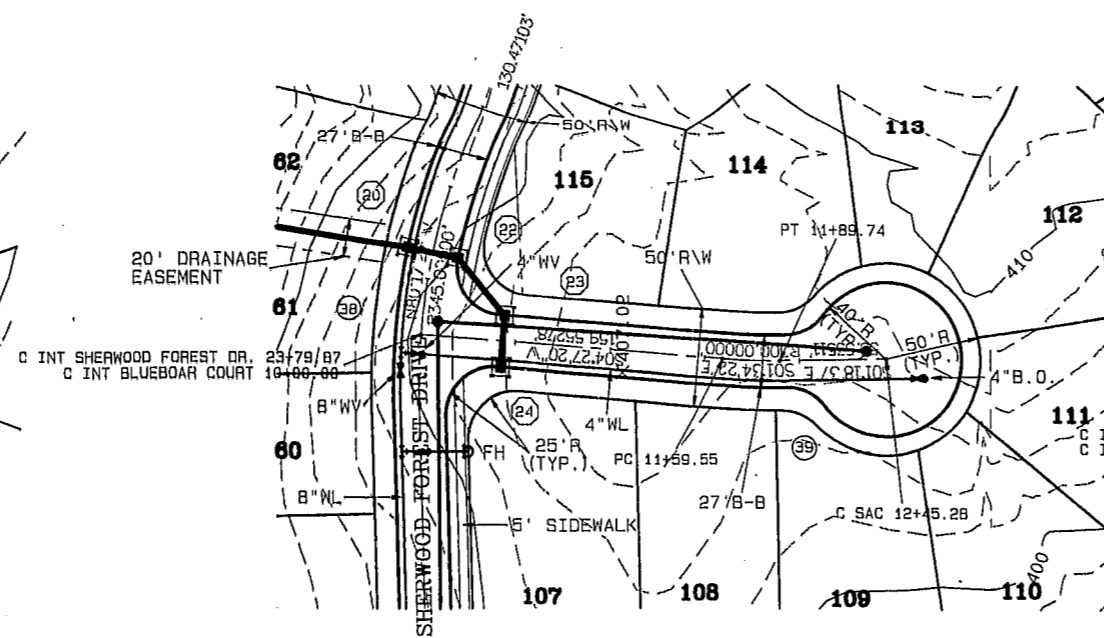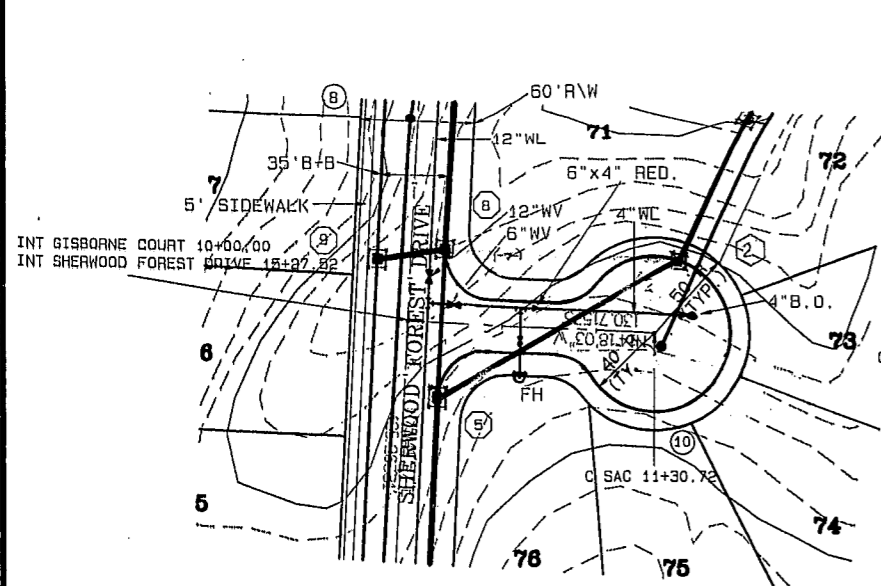

**NOTES FOR CONSTRUCTION**

- 1) IT IS THE CONTRACTOR'S RESPONSIBILITY TO VERIFY LOCATION OF ALL EXISTING UTILITIES.
- 2) ALL WORK SHALL BE DONE IN CONFORMANCE WITH TOWN OF CARY STANDARDS AND SPECIFICATIONS.

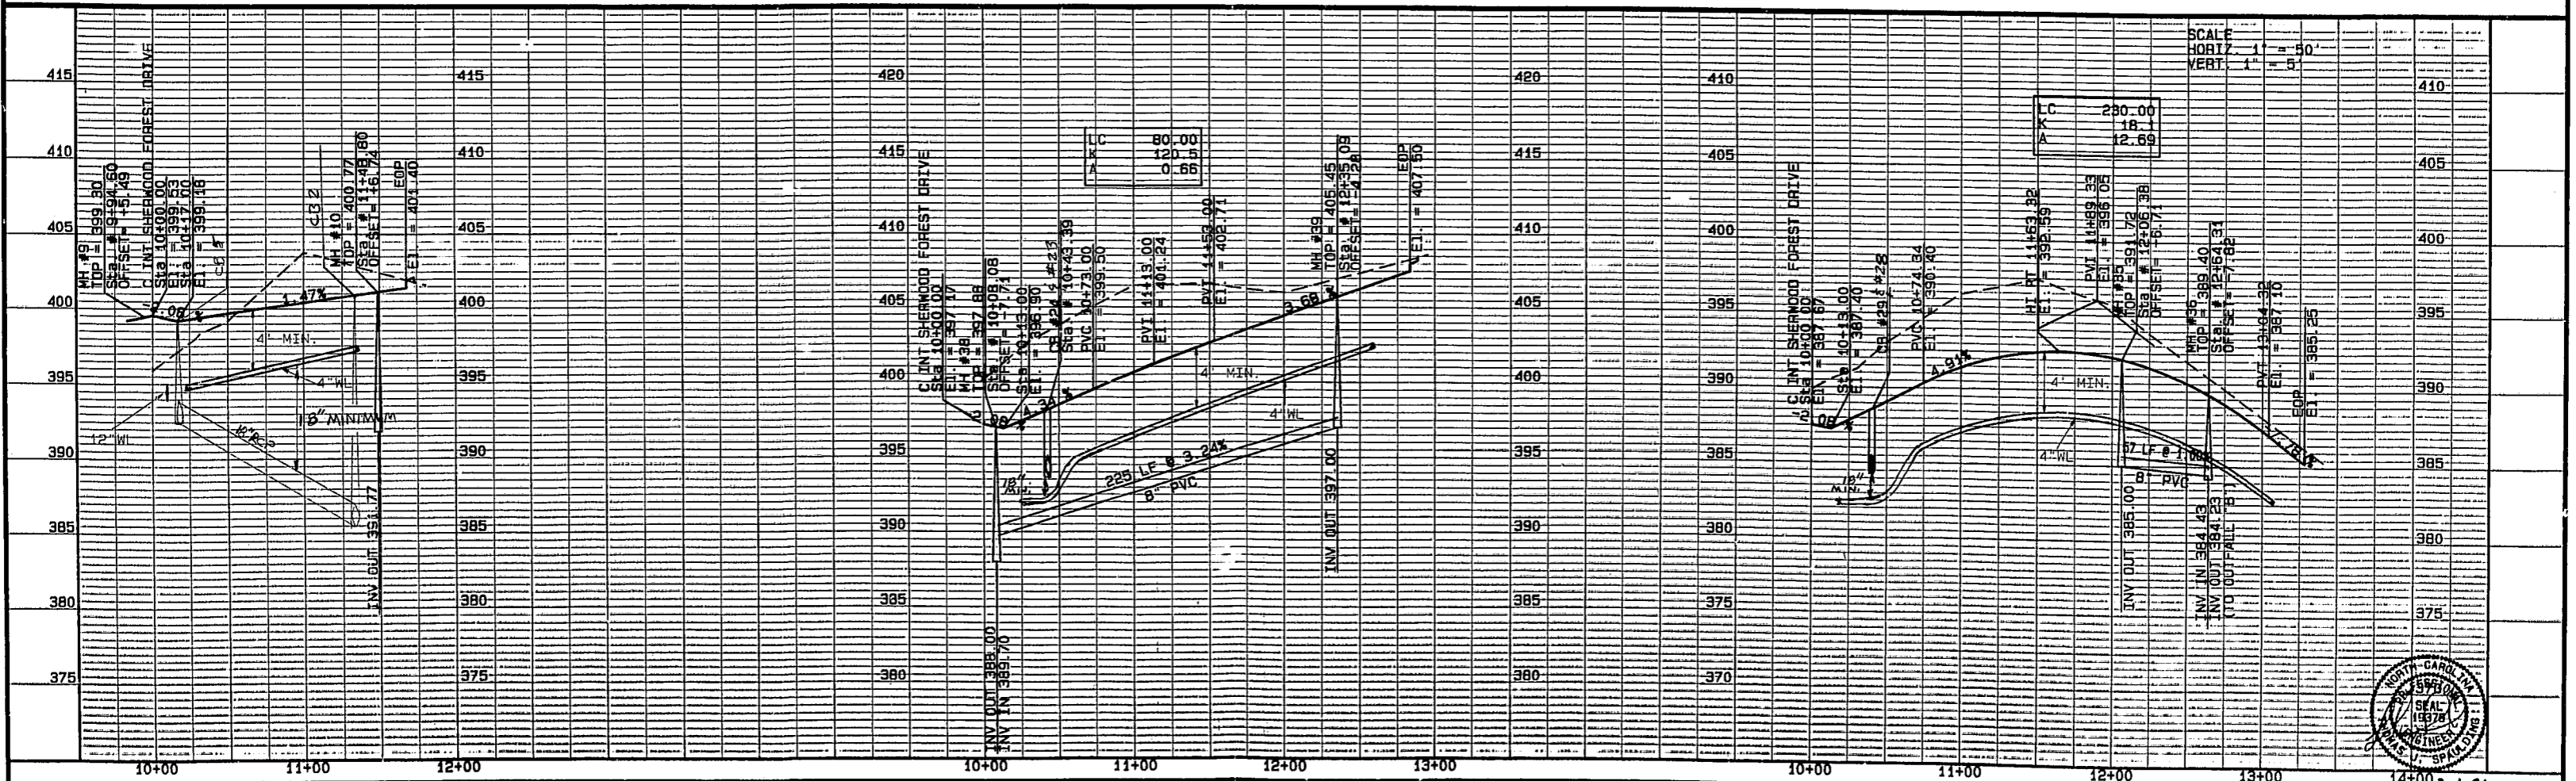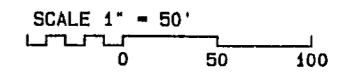

**SHERWOOD GREENS**

**GISBORNE COURT, BLUEBOAR COURT,  
& FINSBURY FIELDS LANE**

**Hugh J. Gilleece and Associates**  
875 Walnut St. Suite 350 Cary, NC ph(919)469-1101 fax(919)460-7637

02/14/95-2nd SUBMITTAL  
03/08/95-3rd SUBMITTAL  
03/16/95-4th SUBMITTAL  
04/20/95-VERTICAL ST. LAYOUT  
04/25/95-VERT. STREET LAYOUT  
01/16/95-55 & DRAINAGE

DESIGNED BY: **J.C.D.**  
DRAWN BY: **A.J.J.**  
PROJECT #: **4032-00**  
Sheet: **7**  
of **11**