




OUTFALL "A"

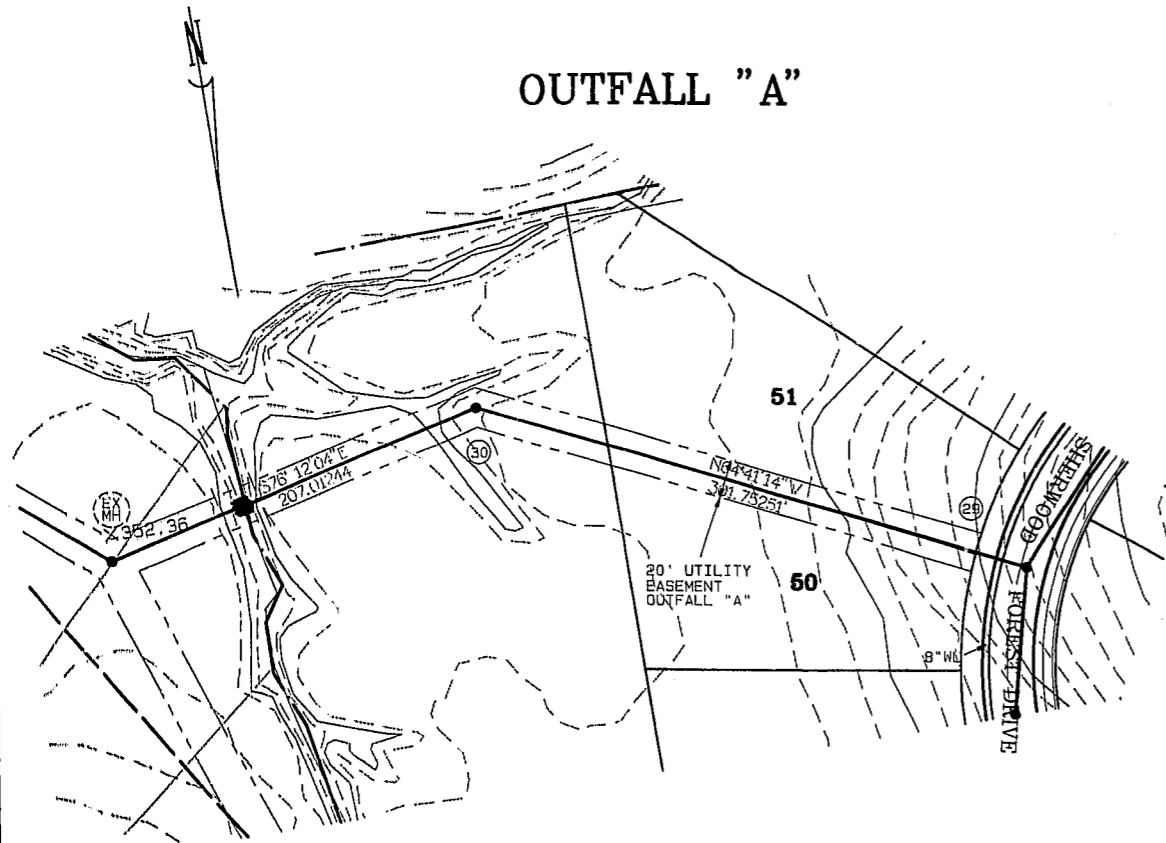

OUTFALL "B"


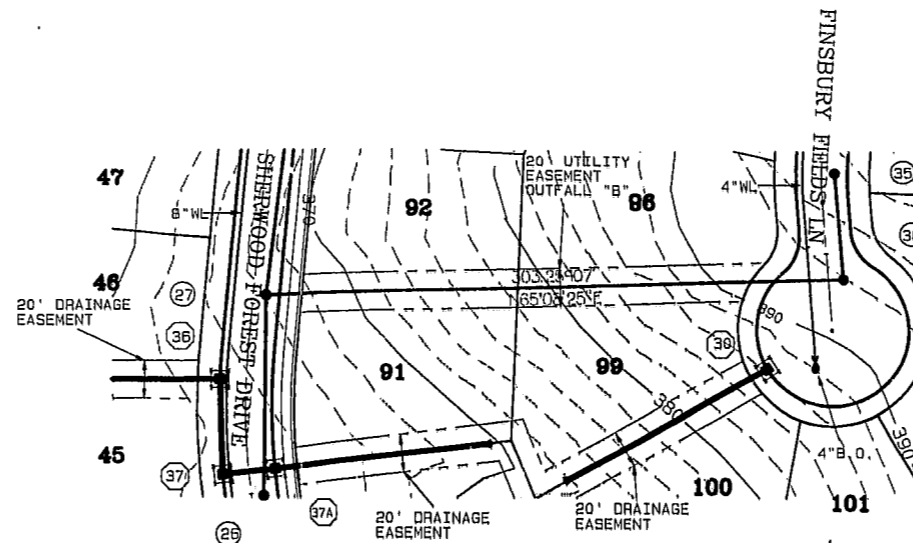


OUTFALL "C"

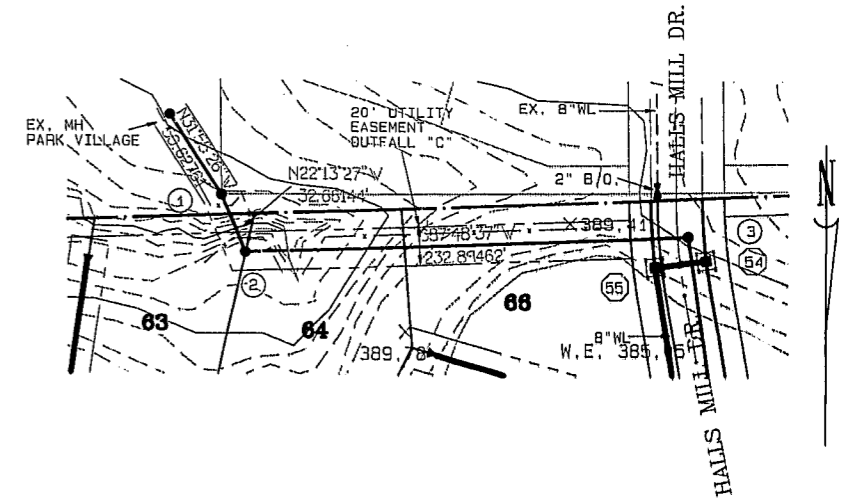

FOR CONSTRUCTION

- NOTES
 1) IT IS THE CONTRACTOR'S RESPONSIBILITY TO VERIFY LOCATION OF ALL EXISTING UTILITIES.
 2) ALL WORK SHALL BE DONE IN CONFORMANCE WITH TOWN OF CARY STANDARDS AND SPECIFICATIONS.

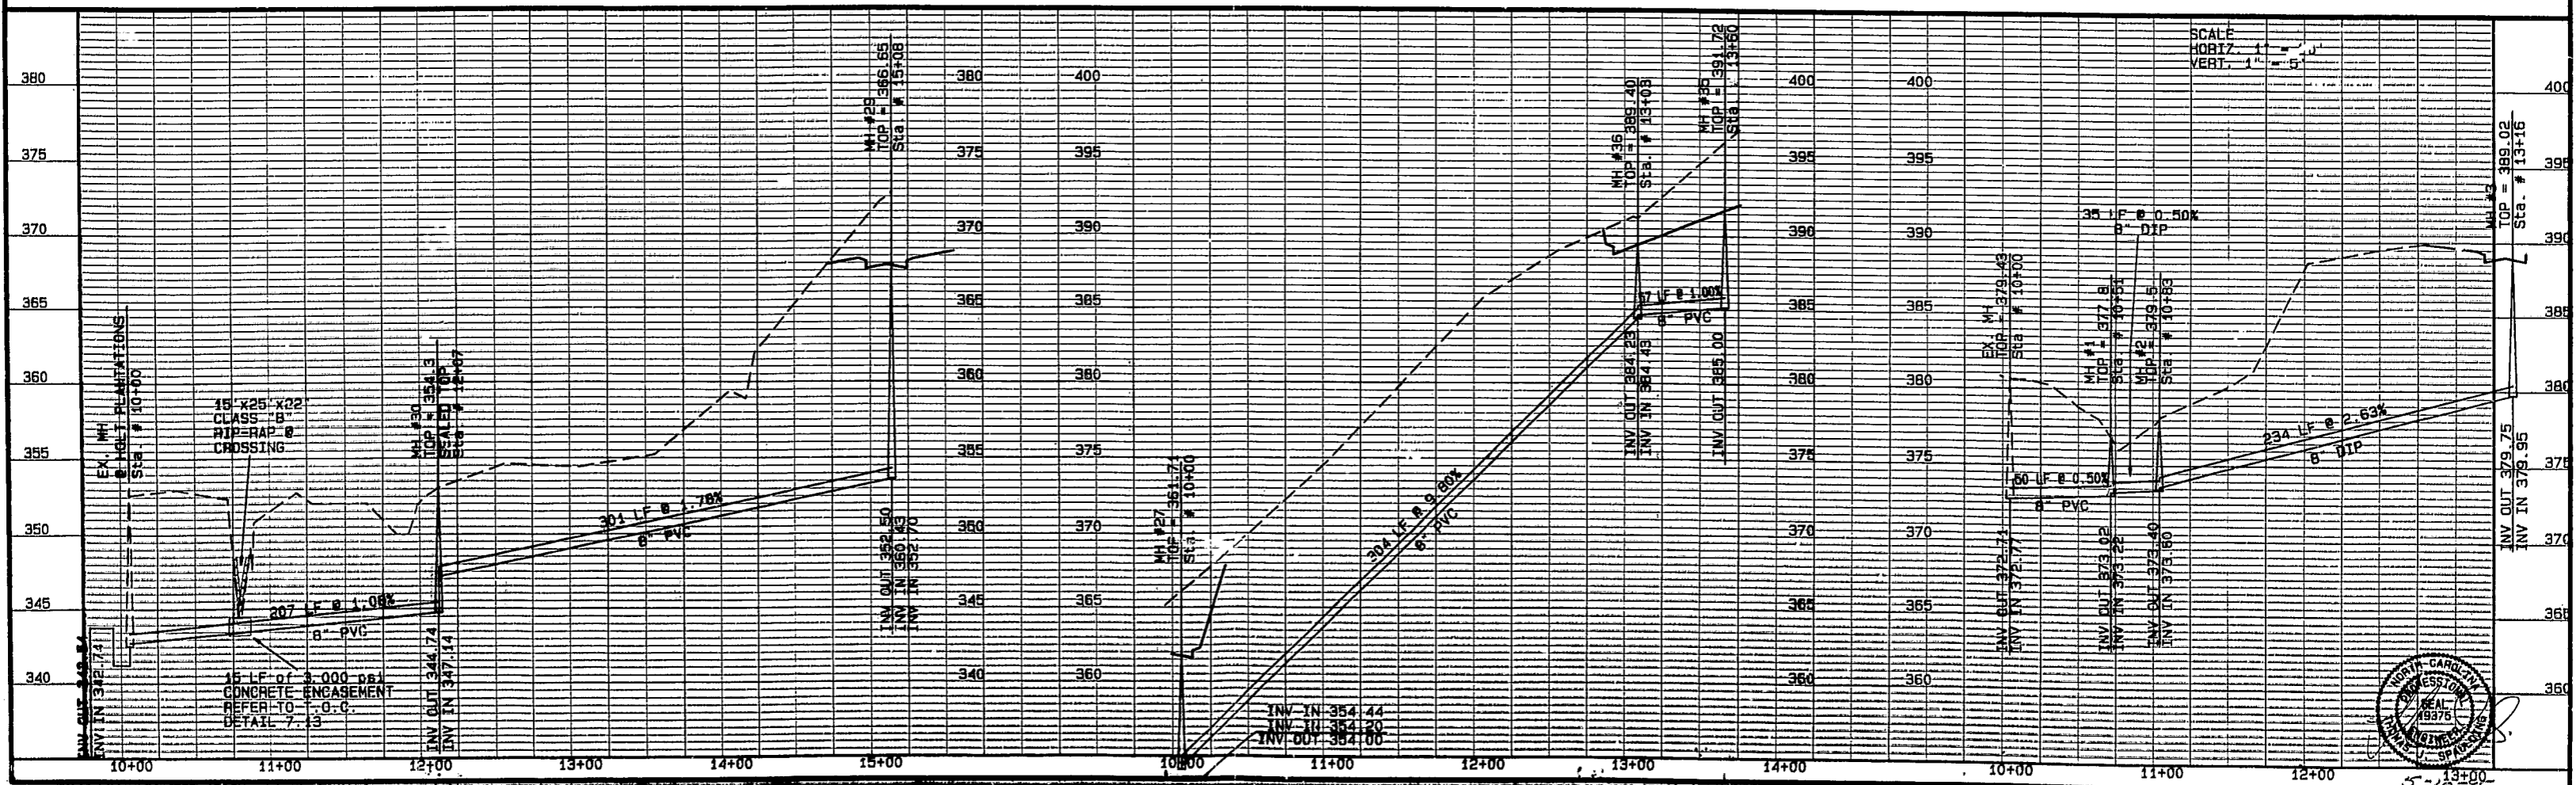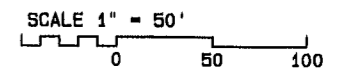

SHERWOOD GREENS

OUTFALLS "A", "B" & "C"

Hugh J. Gilloee and Associates
 875 Walnut St. Suite 350 Cary, NC ph(919)469-1101 fax(919)460-7637

Revisions:
 02/14/96-2nd SUBMITTAL
 03/06/96-3rd SUBMITTAL
 03/16/96-4th SUBMITTAL
 04/20/96-VERTICAL ST. LAYOUT
 04/26/96-VERT. STREET LAYOUT

Designed by: J.C.D.
 Drawn by: A.J.J.
 Project #: 4032-00

Sheet: **9**
 of 11