

January 07, 2008 8:10am By: chris.west
 P:\015476\Wet-Mert_SICHA_VANDELON\038 Morrisville WM-5.dwg 015476039 - WM-5 - SMC-9 - SS PROFILES.dwg

Town of Morrisville Engineering & Planning Fees Paid

Infrastructure Fees	Yes	No	Comments
	X		

Town of Morrisville Released for Construction
James May
 (signature required)
 Date: 2/24/08

Construction Requirements

All public and private work including but not limited to watermains, water services, sanitary sewers, sanitary sewer services, storm sewers, drainage systems, roads, sidewalks, parking lots, site grading and landscaping shall be constructed in accordance with the Town of Morrisville and Town of Cary Ordinances, Standards, Specifications, and Details that are applicable. No deviations from the Owner/Developer's Submitted plans will be allowed unless written approval from the Town of Morrisville is received, along with permission from the Town of Cary for water and sanitary sewer deviations. All Public and Private Easements shall be recorded prior to final acceptance by the Town.

Engineer/Inspector Disclaimer

The presence of the Town of Morrisville or Town of Cary Engineer or Inspector at the work site shall in no way lessen the Owner's responsibility for conformity with the plans and specifications. Should the Engineer or Inspector prior to, during or after construction fail to identify or report materials or work that does not conform with the plans and specifications, whether from lack of discovery or for any other reason it shall in no way prevent later rejection and correction of the unsatisfactory materials or work when discovered. This is also true if the work has been accepted and is currently being maintained by the Town of Morrisville or Town of Cary. The Owner shall be responsible for correction of all work that does not conform to the plans and specifications.

Morrisville Project
 Town of Cary Utility Approval
 Water and Sanitary Sewer System
 On April 3, 2006 the ownership, construction, operation, maintenance, management, and funding of the Town of Morrisville's water and sanitary sewer system within the present and future corporate limits and Urban Service Area limits of the Town of Morrisville was transferred to the Town of Cary as per the merger agreement between these two Towns. All water and sanitary sewer system design and construction shall be in accordance with the Town of Cary, Standard Specifications, and the Standard Construction Detail Drawings.

Approved by the Town of Cary
 Engineering Date


Owner Certification

The Owner/Developer hereby certifies that all Town comments have been incorporated into the Drawings and Specifications. The Drawings are in compliance with all Federal, State, Local Ordinances, Standards, Specifications, and Details and the Owner has checked the plans to confirm that there are no errors or omissions. The Owner/Developer hereby certifies and agrees to take such action as may be required by the Town of Morrisville and Town of Cary to correct any errors, omissions or non-compliance with Town of Morrisville and Town of Cary Ordinances, Standards, Specifications, and Details and/or re-execution of this construction plan with the appropriate corrections and/or revisions.


Jde
 Owner Date: JAN 10 2008

Review Disclaimer


Should the Town of Morrisville or Town of Cary fail to identify, that the Owner/Developer has not addressed the comments made by either Town, or that the Plans and Specifications are not in compliance with respective Town Ordinances, Standards, Specifications, and Details and the Owner/Developer of their obligation thereof, nor obligate the Town of Morrisville or the Town of Cary to correct such errors or omissions. Execution of this construction plan by the Review Engineer or Planner for either Town in no way limits the responsibility of the Owner and Engineer of record with respect to compliance with all Federal, State and local standards, regulations and/or conditions.

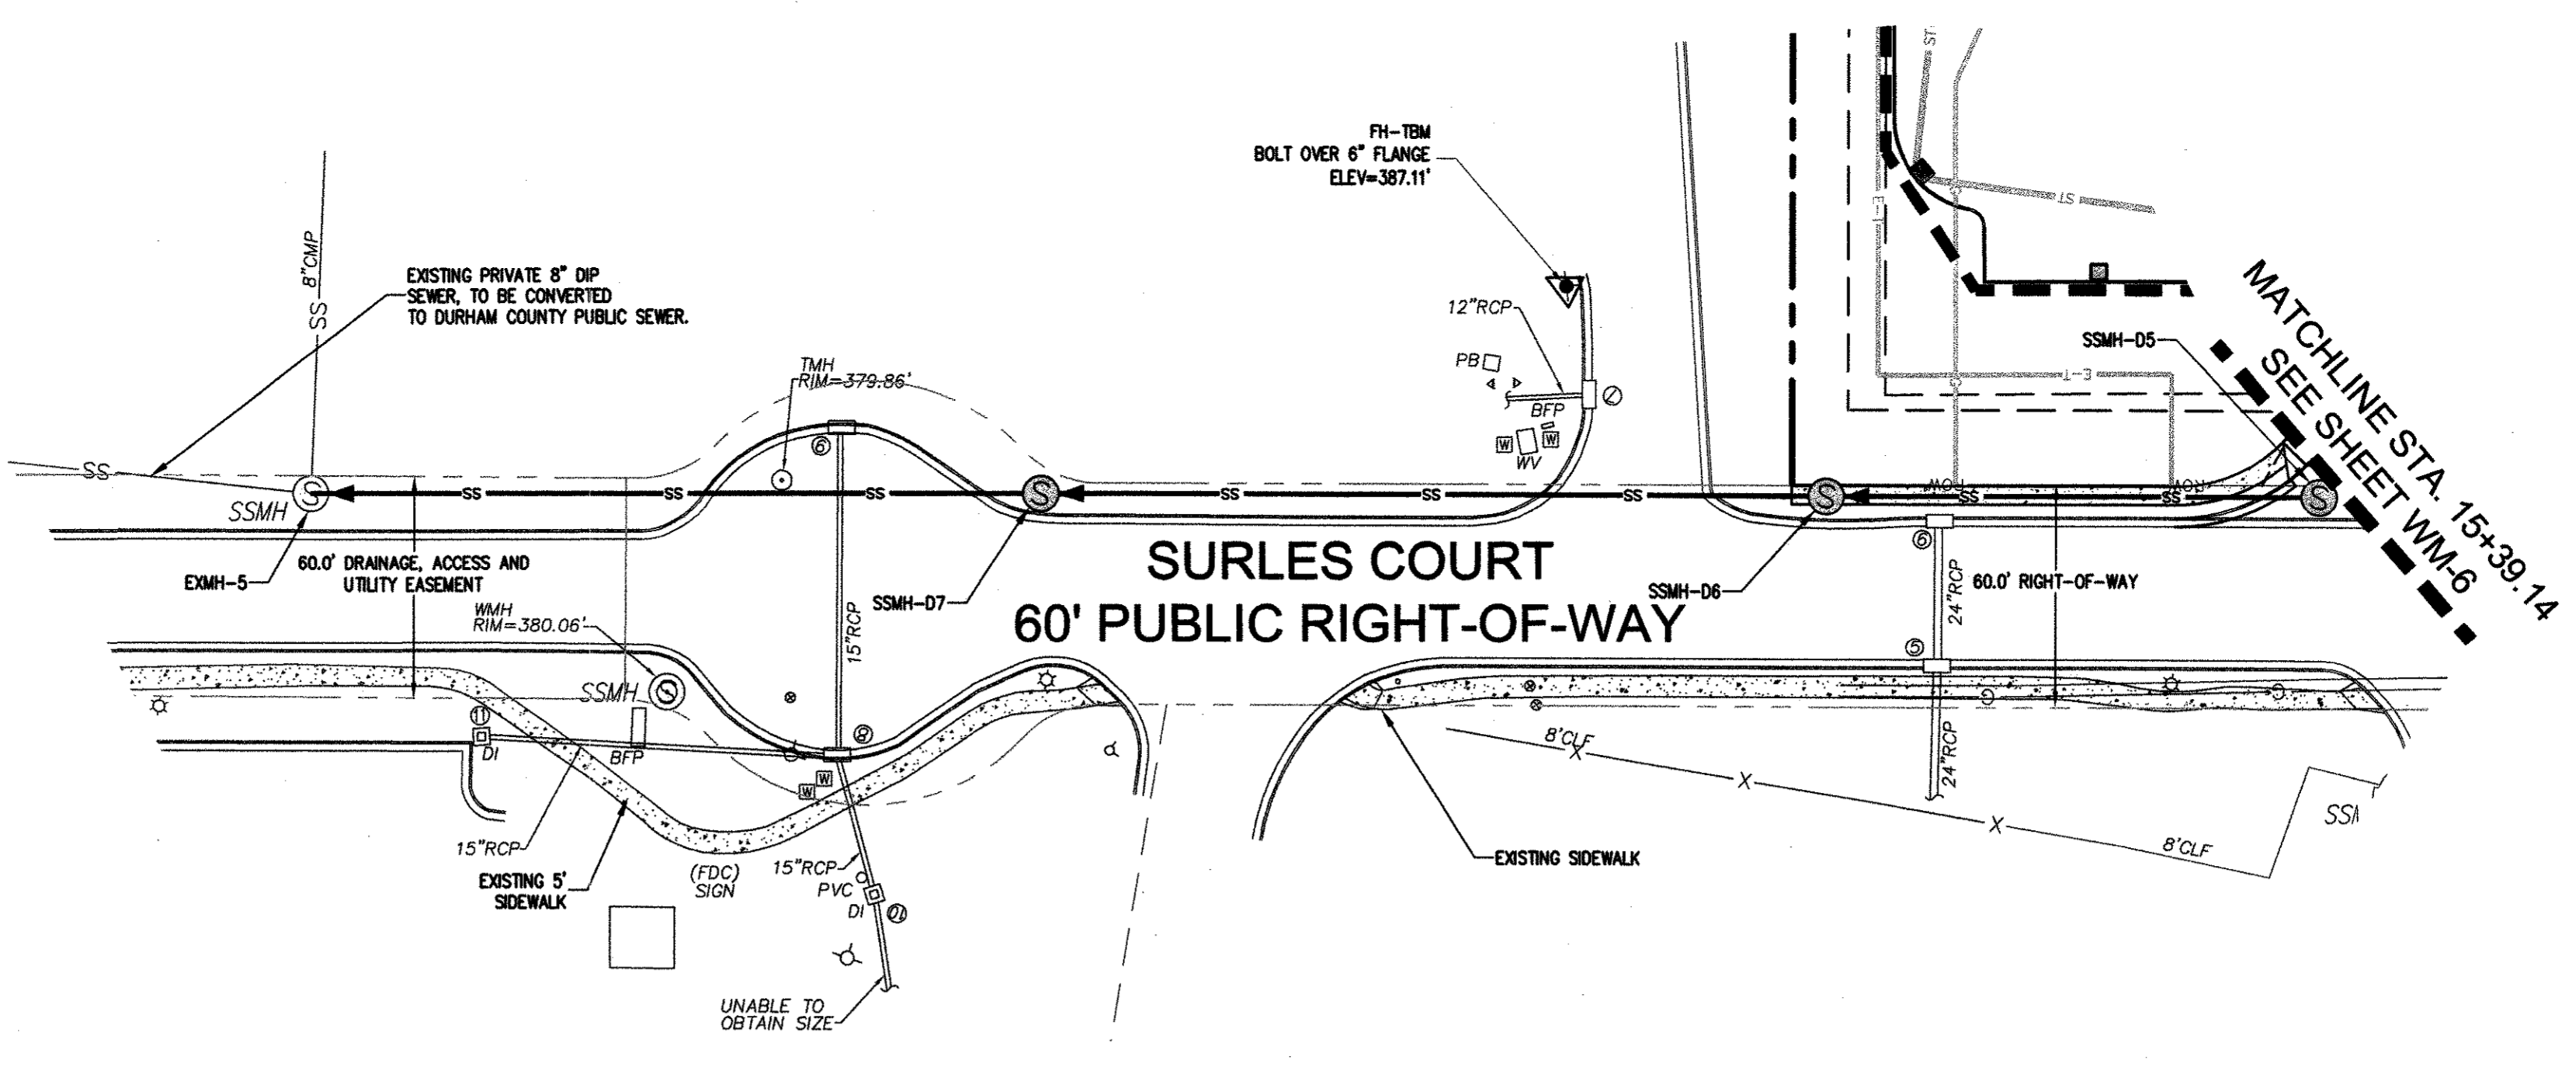

SANITARY SEWER PLAN "A" (DURHAM COUNTY "PUBLIC")
 SCALE: 1" = 40'

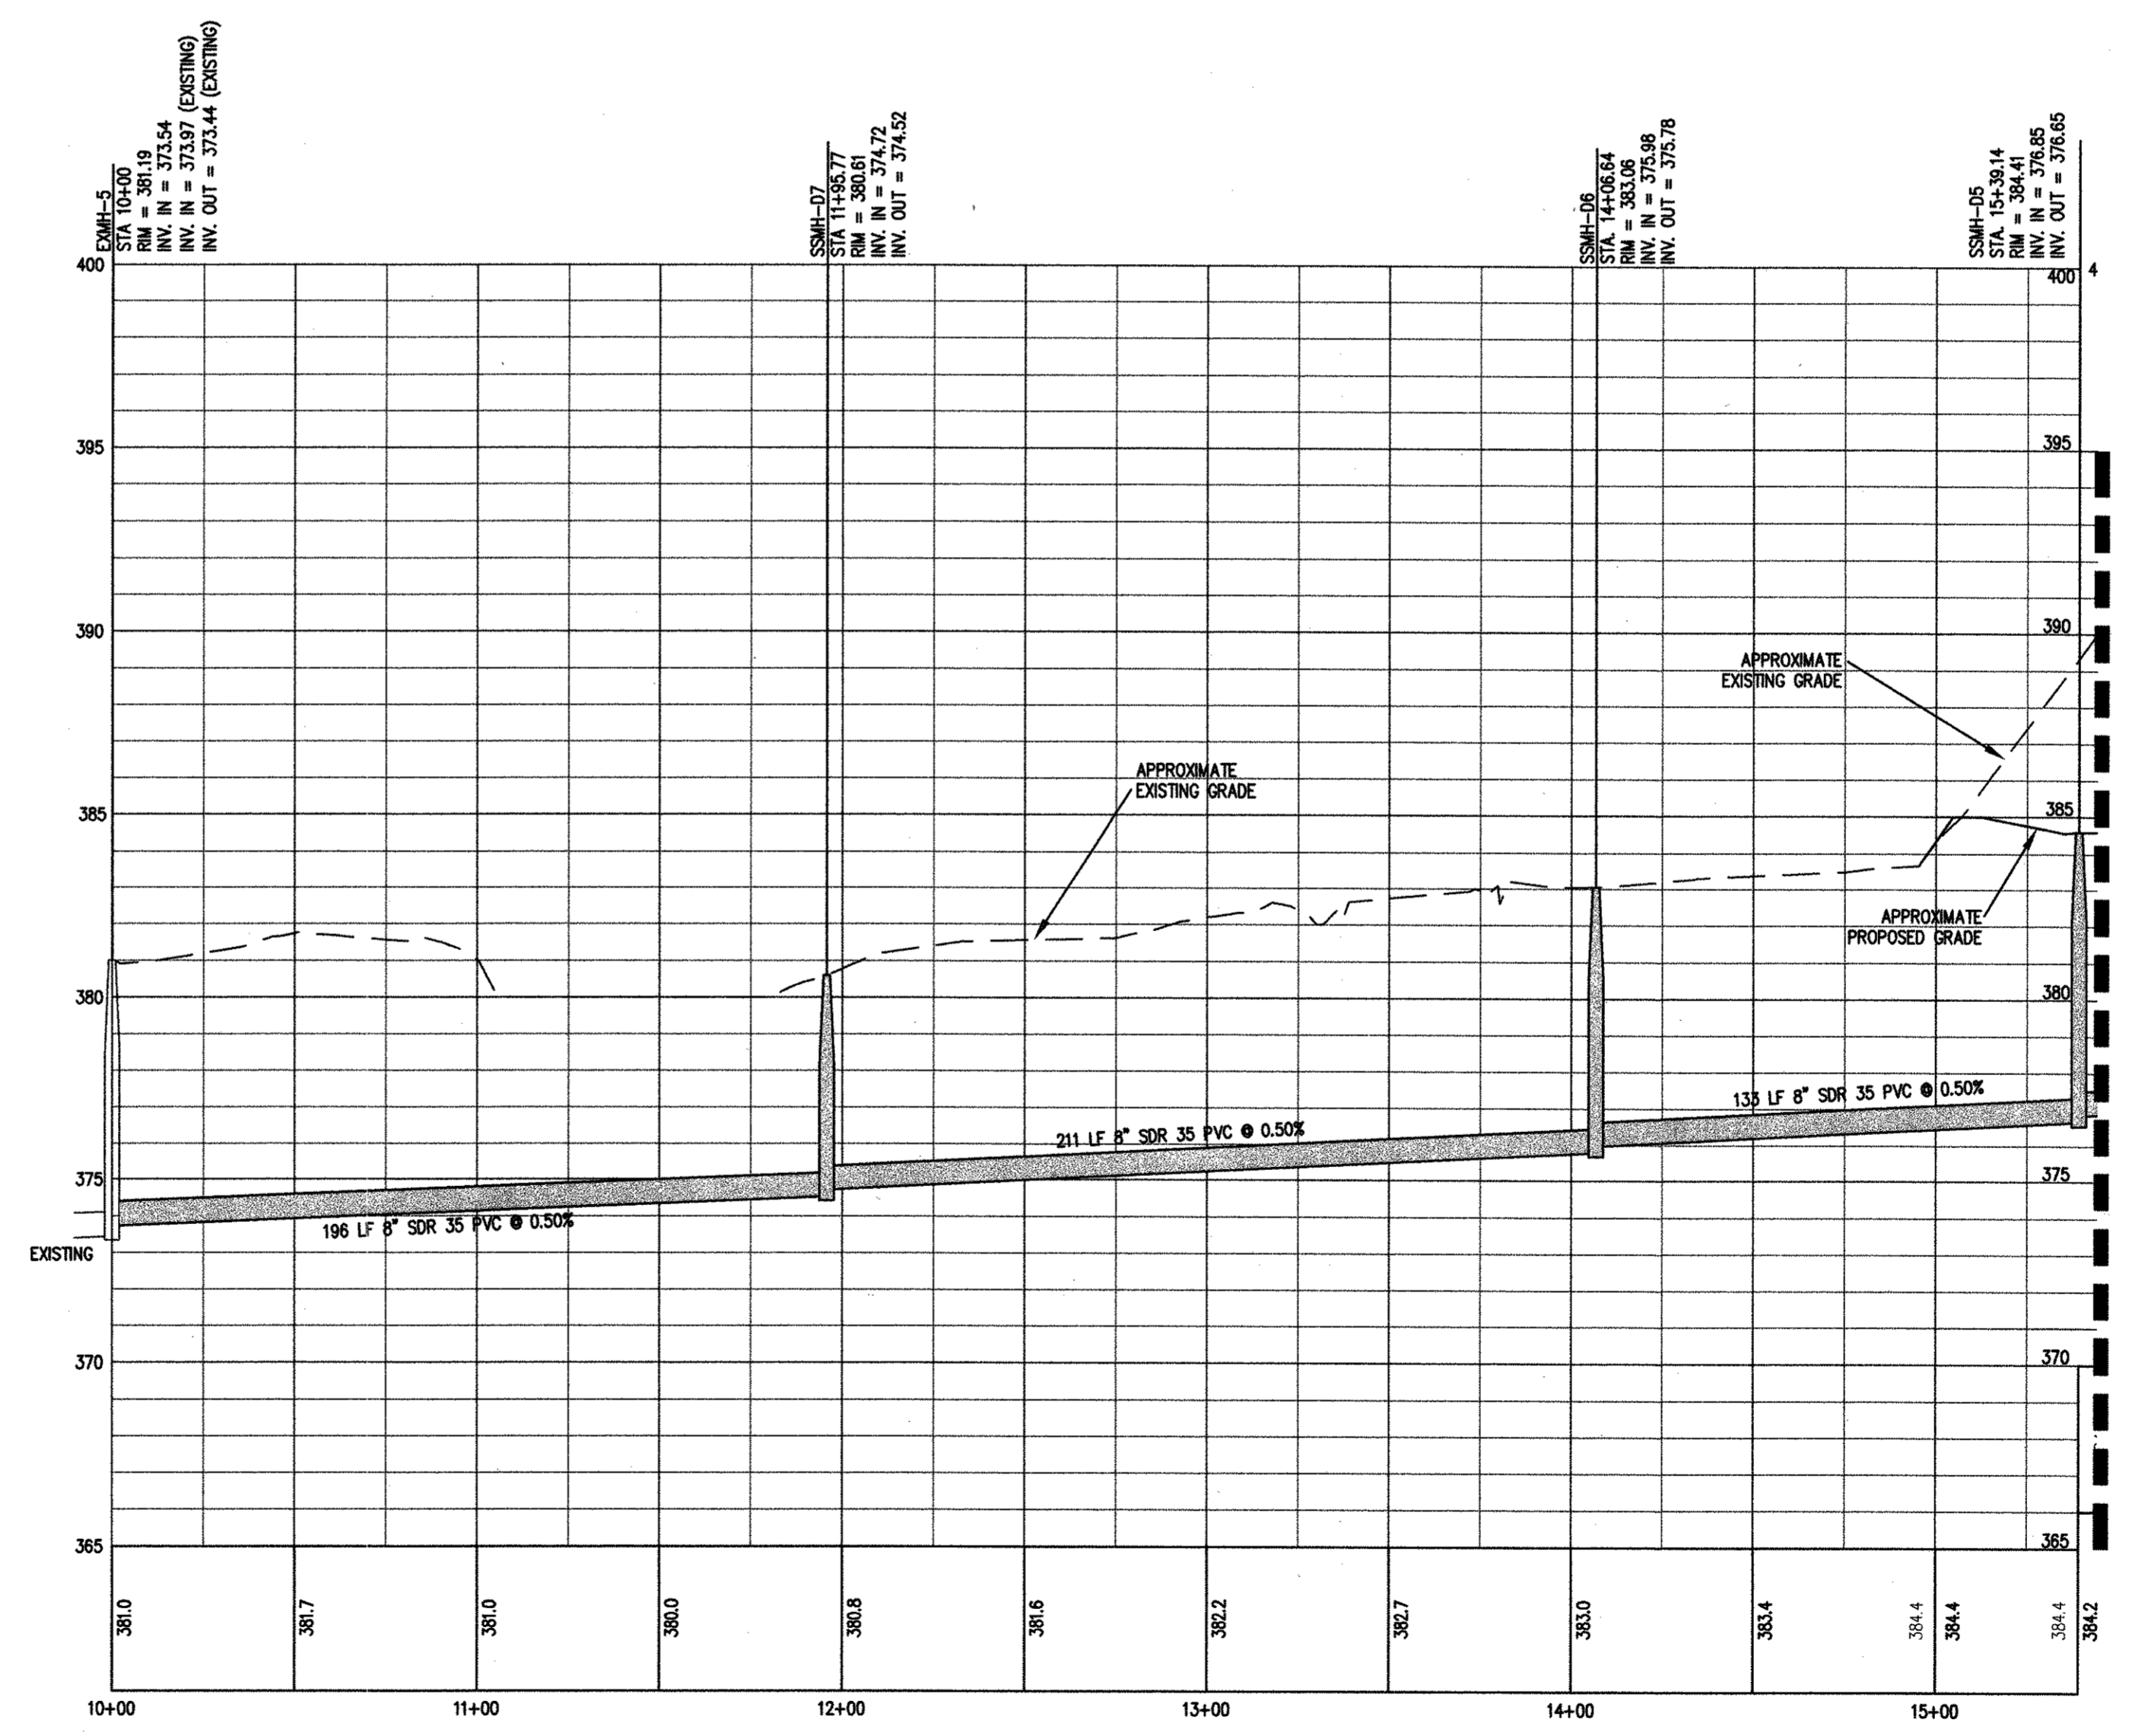


SANITARY SEWER PROFILE LINE "A" (DURHAM COUNTY "PUBLIC")
 HORIZONTAL SCALE: 1" = 40'
 VERTICAL SCALE: 1" = 4'

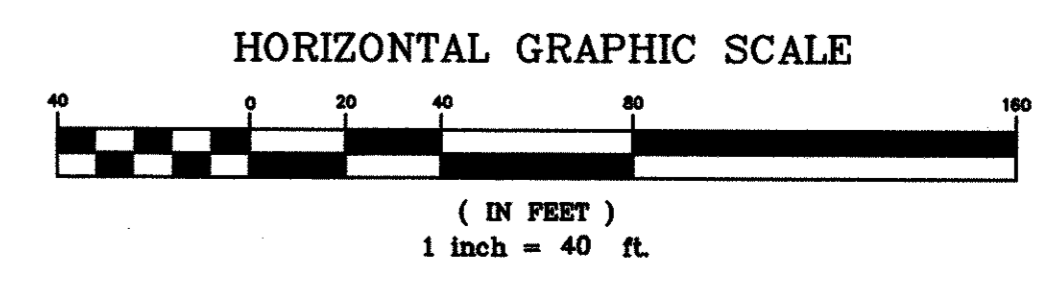

BENCHMARK NOTE:
 1. BENCHMARK INFORMATION HAS BEEN TAKEN FROM BOUNDARY AND TOPOGRAPHIC SURVEY SHEETS PREPARED BY THE CHANDLER GROUP, P.A.

LOT NUM.	DURHAM CTY PIN #
1	0747-03-40-6845
14	0747-04-50-3843
15	0747-04-70-7699

Kimley-Horn and Associates, Inc.
 4651 CHARLOTTE PARK DRIVE
 SUITE 300
 CHARLOTTE, NORTH CAROLINA 28217
 PHONE: (704) 333-8311
 FAX: (704) 333-0845
 © 2008

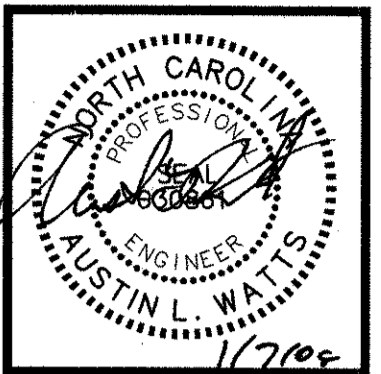

FINAL SET
 FOR CONSTRUCTION

NO.	DATE	REVISIONS
5	01-07-08	FIFTH PLAN REVIEW
4	11-30-07	FOURTH PLAN REVIEW
3	10-17-07	THIRD PLAN REVIEW
2	7-20-07	SECOND PLAN REVIEW
1	4-18-07	FIRST PLAN REVIEW

WAL-MART STORES, INC.
 SAM WALTON DEVELOPMENT COMPLEX
 BENTONVILLE, ARKANSAS 72716-0650
 TEL: (479) 273-4000

WAL-MART - MORRISVILLE
 STORE NO. 4250-00
 C-195-GL-NO
 NC HWY 54 AND SURLES COURT
 MORRISVILLE, WAKE COUNTY
 NORTH CAROLINA

SANITARY SEWER PLAN & PROFILE

DESIGNED BY: JWVA
 DRAWN BY: JWVA
 CHECKED BY: ALW
 DATE: 12-22-06
 PROJECT#: 015476039

WM-5

TOWN OF MORRISVILLE PROJECT No. 06-80000041