

Filename = C:\P\SPCTRAN\1164\CAD\1164c10.dwg
 Musername = T:\R14\GM\ARCADIS

AutoCAD Version = 14.0
 Username = libanton

10-16-1998
 08:07:14


copyright © 1998

D	10/14/98	REVISED PER ZONING COMMENTS	JB	JA
C	10/5/98	REVISED PER OWNER'S COMMENTS	JB	JA
B	9/18/98	REVISED PER ZONING COMMENTS	JB	JA
A	8/13/98	ISSUED FOR PERMITTING, OWNER'S REVIEW AND BIDS	JB	JA
NO.	DATE	REVISION DESCRIPTION	BY	CO.

SPECTRASITE COMMUNICATIONS


N-1164
 MORRISVILLE
 LANDSCAPE PLAN

ARCADIS GERAGHTY & MILLER
 2301 Rexwoods Drive, Post Office Box 31388
 Raleigh, North Carolina 27622-1388
 Tel: 919/782-5511 Fax: 919/782-5905

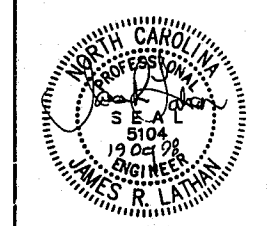

SEAL NOT VALID UNLESS SIGNED AND DATED

PROJECT MANAGER J. LATHAN	DEPARTMENT MANAGER J. LATHAN
LEAD DESIGN PROJ. J. ALLEN	CHECKED F. RASH
DRAWN H. LUTTENBERGER	DATE AUGUST 13, 1998
PROJECT NUMBER NCO39802.1164	DRAWING NUMBER C10

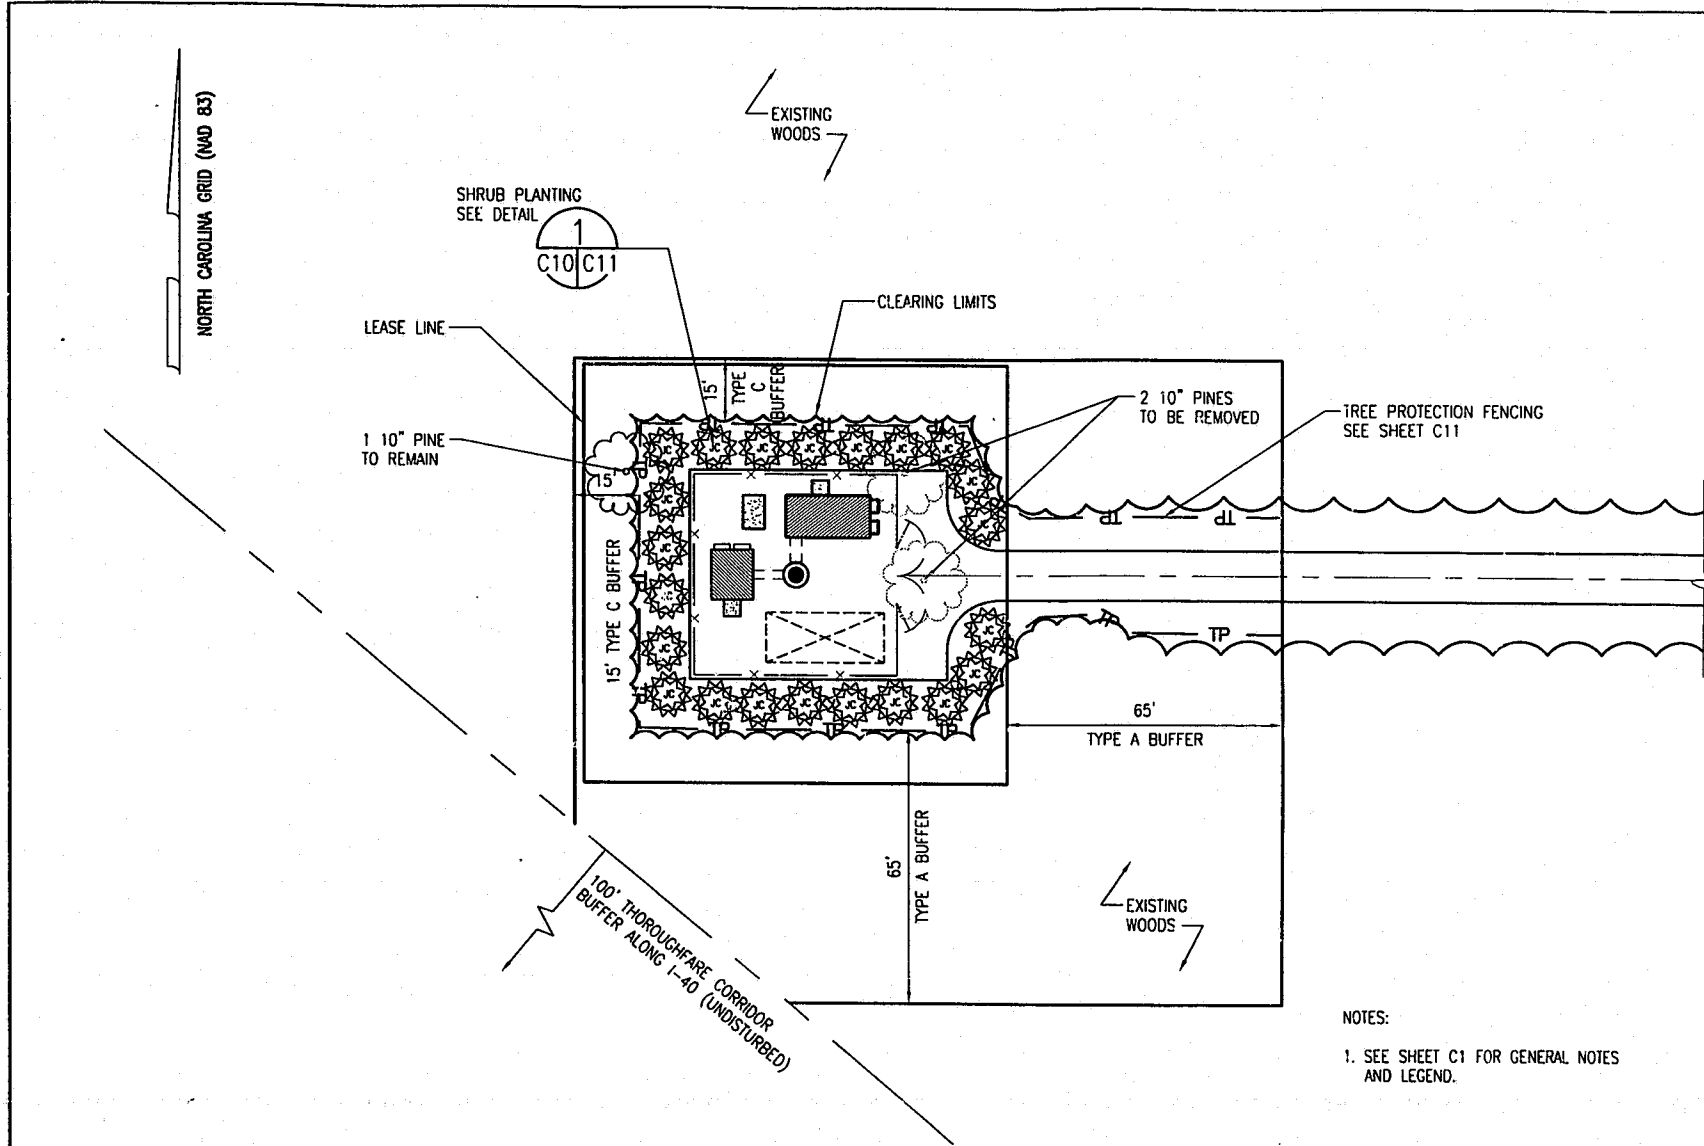

NOTES:
 1. SEE SHEET C1 FOR GENERAL NOTES AND LEGEND.

PLANT MATERIAL LIST

BOTANICAL NAME	COMMON NAME	SIZE	REMARKS	QUANTITY
Cryptomeria japonica	JAPANESE CEDAR	MIN. 8" @ PLANTING	2.5" CALIPER	22

LANDSCAPE PLAN



Filename = C:\P\SPCTRAN\1164\CAD\1164c11.dwg
 Musername = T:\R14\GM\ARCADIS

AutoCAD Version = 14.0
 Username = libanton

09-17-1998
 09:48:10


copyright © 1998

B	9/18/98	REVISED PER ZONING COMMENTS	JB	JA
A	8/13/98	ISSUED FOR PERMITTING, OWNER'S REVIEW AND BIDS	JB	JA
NO.	DATE	REVISION DESCRIPTION	BY	CO.


SPECTRASITE COMMUNICATIONS

N-1164
 MORRISVILLE
 LANDSCAPE DETAILS


ARCADIS GERAGHTY & MILLER
 2301 Rexwoods Drive, Post Office Box 31388
 Raleigh, North Carolina 27622-1388
 Tel: 919/782-5511 Fax: 919/782-5905

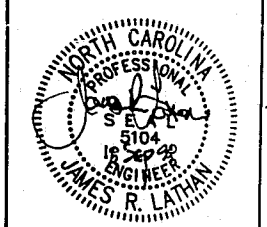


SEAL NOT VALID UNLESS SIGNED AND DATED

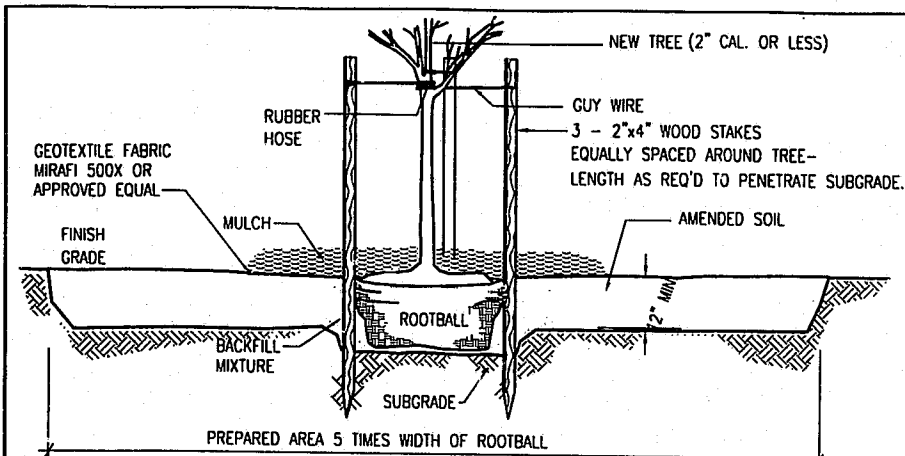

1 TREE PLANTING DETAIL
 C10 | C11 N.T.S.

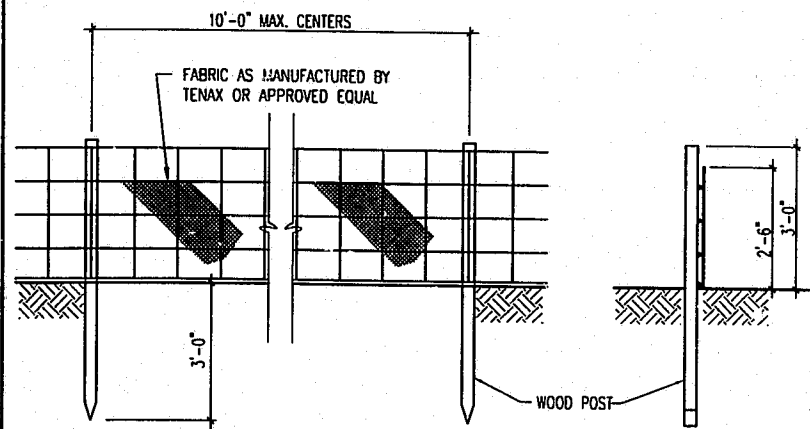

3 TREE PROTECTION FENCING
 C5 | C11 N.T.S.

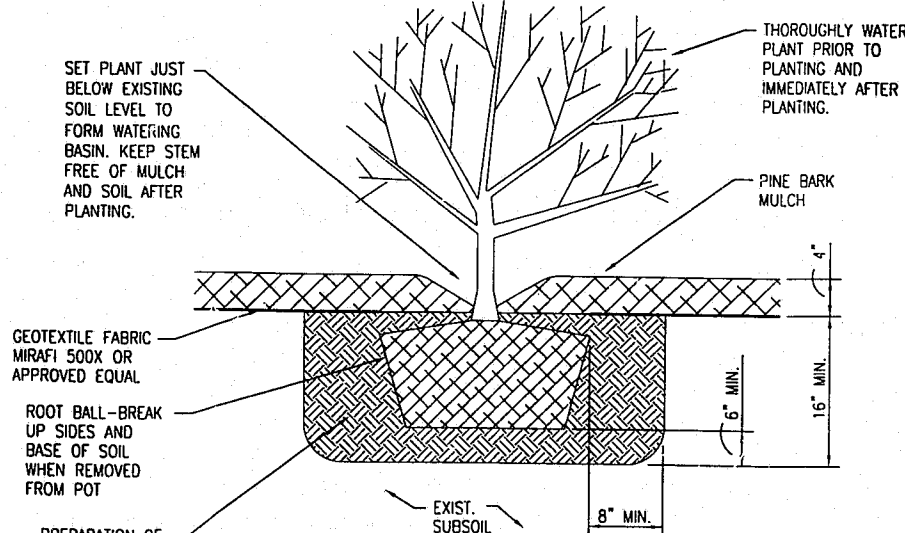

2 SHRUB PLANTING DETAIL
 C10 | C11 N.T.S.

- NOTES:
- TREE PROTECTION BARRICADES SHALL BE INSTALLED PRIOR TO COMMENCEMENT OF CONSTRUCTION. THE PROTECTION MEASURES SHALL BE PROPERLY MAINTAINED DURING SITE DEVELOPMENT AND SHALL NOT BE REMOVED PRIOR TO FINAL LANDSCAPING.
 - REMOVE ALL BARRIERS UPON COMPLETION OF PROJECT AND FILL THE HOLES.
 - INSTALL FENCING WHERE SHOWN ON DRAWINGS AND MAINTAIN UNTIL COMPLETION OF GRADING

- NOTES:
- FOURTEEN DAYS PRIOR TO PLANTING, ALL AREAS DESIGNATED FOR PLANTING ARE TO BE CLEARED OF WEEDS, ETC. AS PER SPEC.
 - GARDEN SOIL TO BE ORGANIC GARDEN SOIL.
 - PLANT NOT TO BE STAKED UNLESS SPECIFIED.