



DATE	
BY	
PLAN	
NO. OF SHEETS	
NOTE BOOK	
NO.	

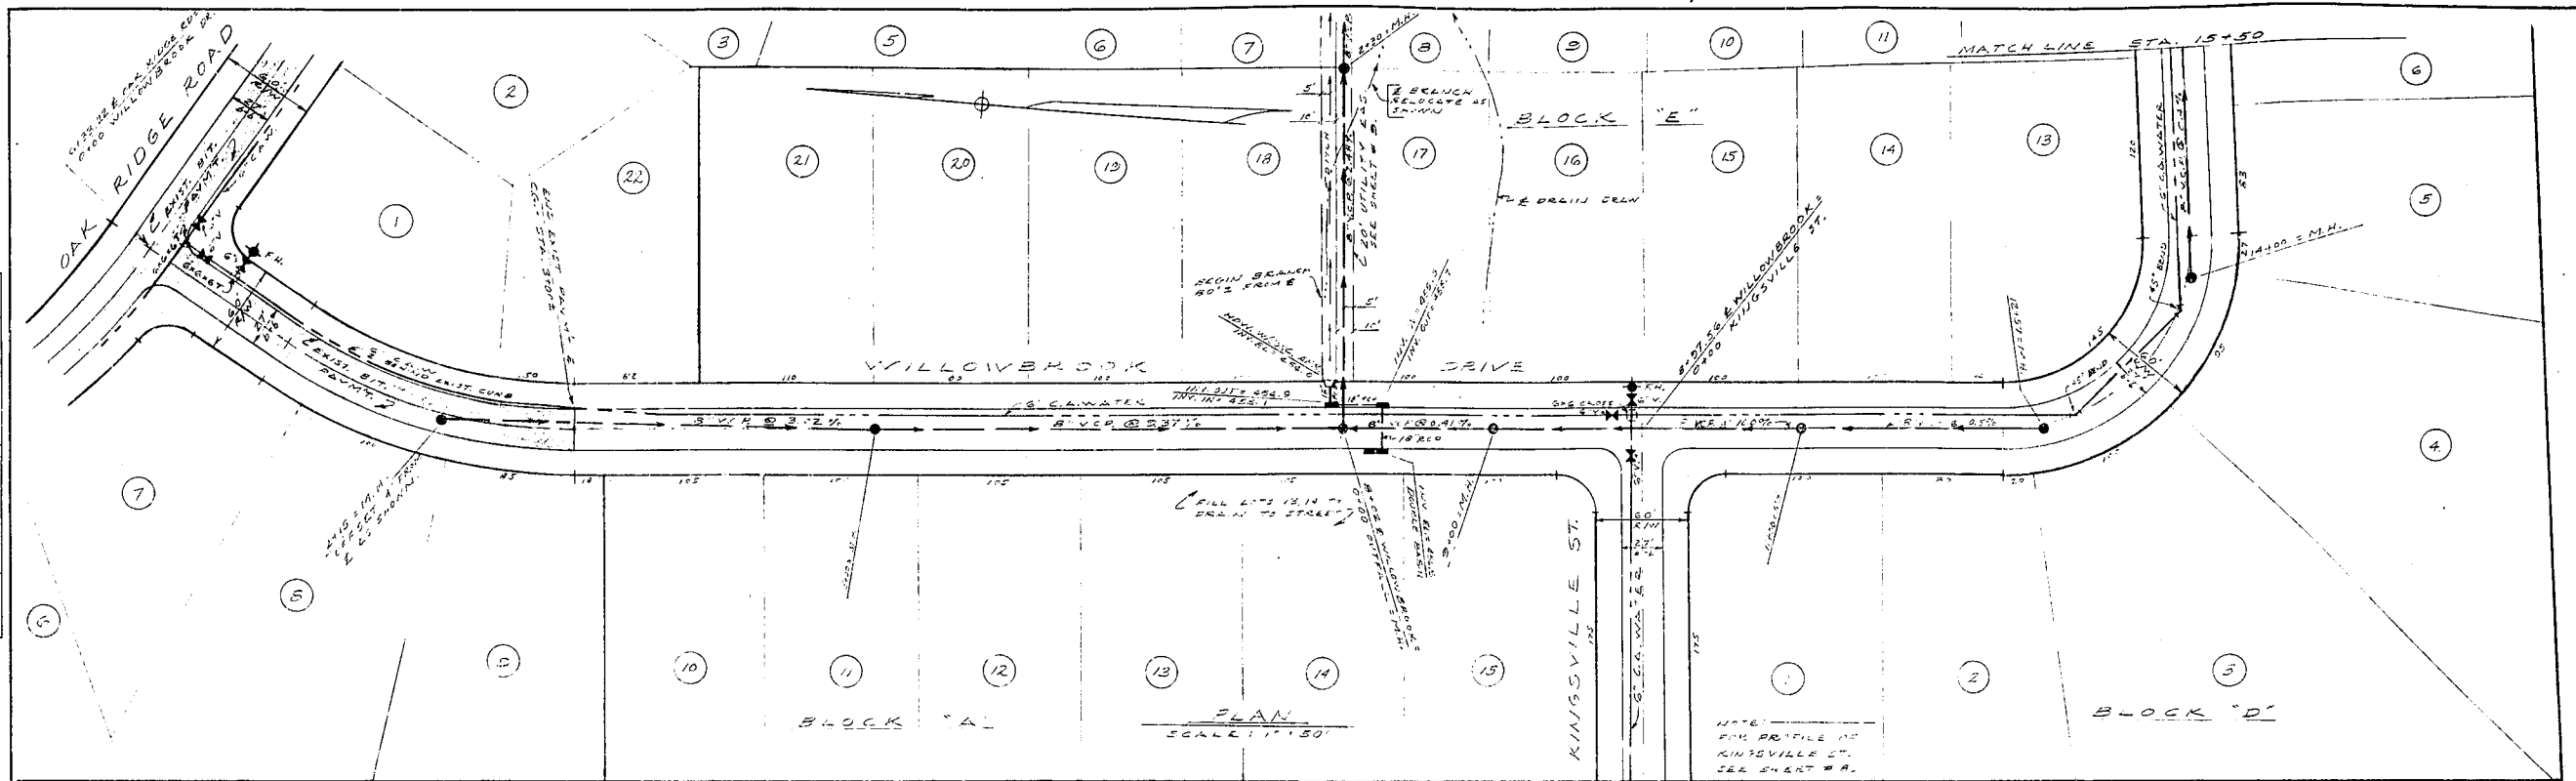

DATE	
BY	
PROFILE	
NO. OF SHEETS	
NOTE BOOK	
NO.	

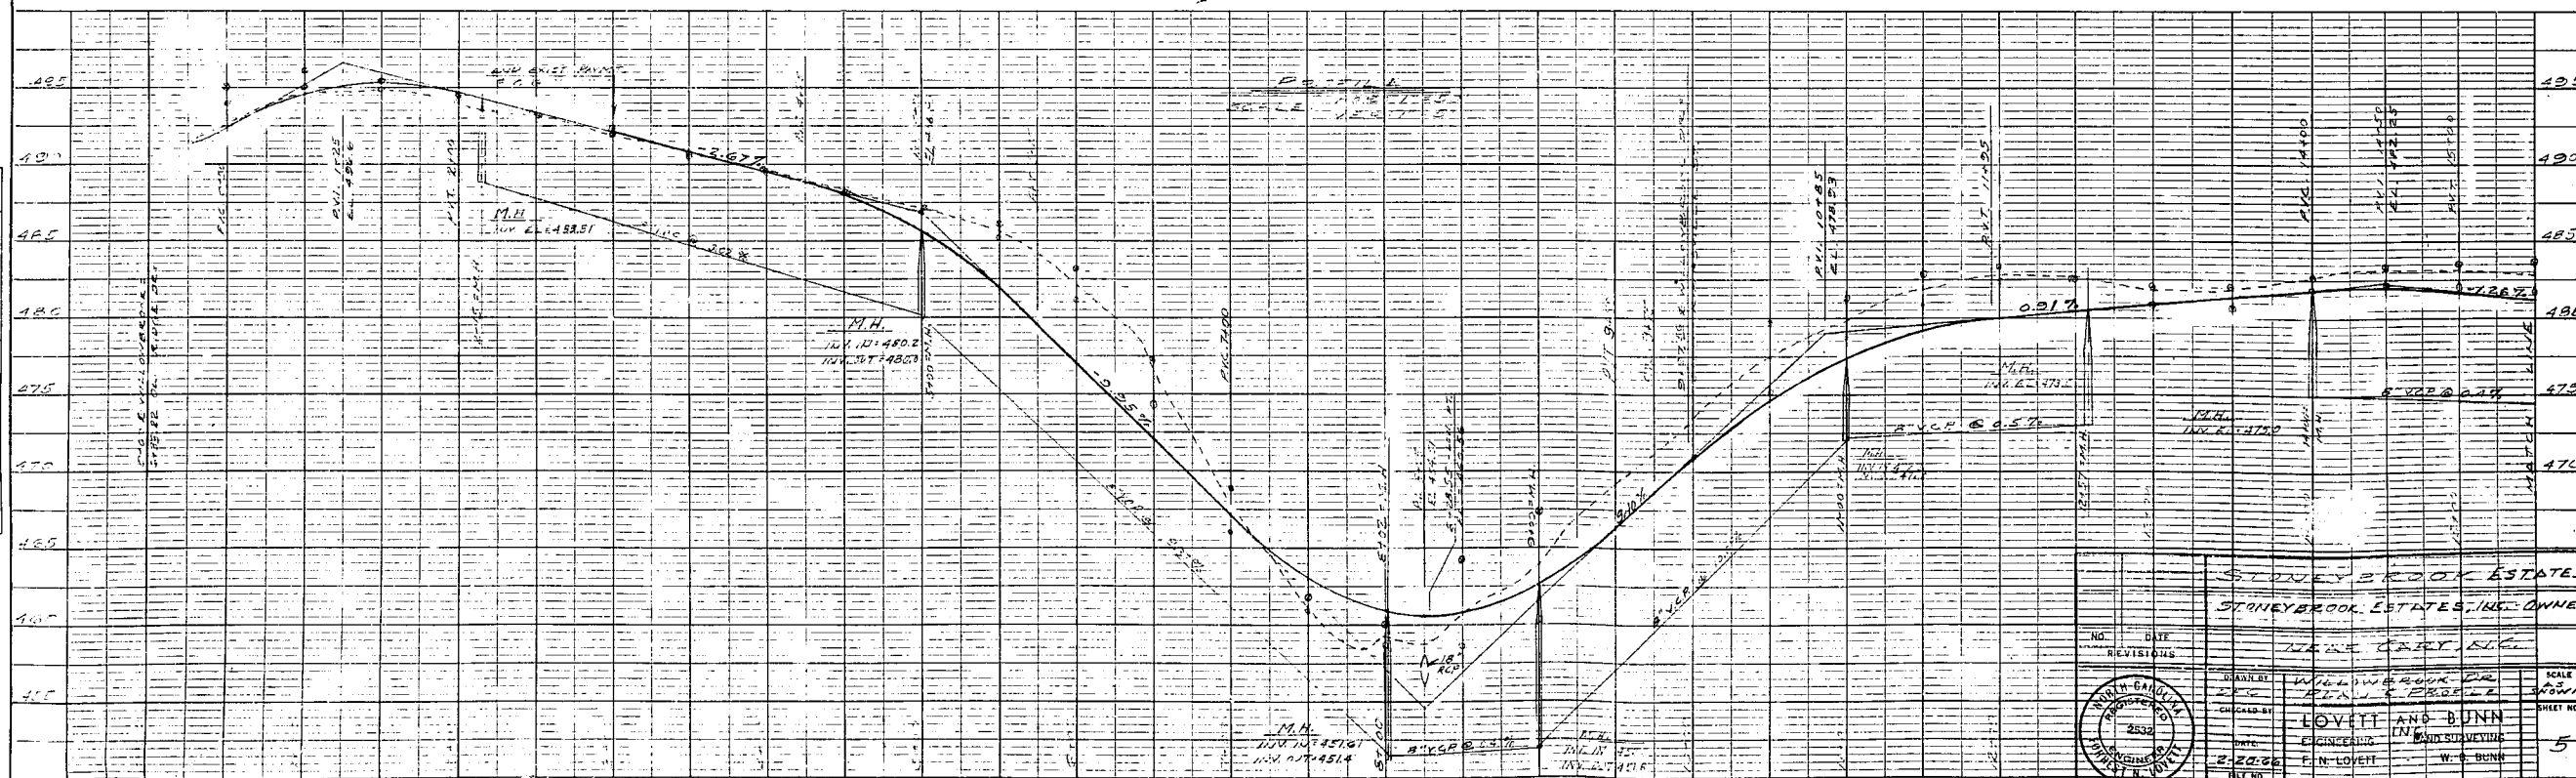

STONEYBROOK ESTATES	
STONEYBROOK ESTATES, INC. OWNER	
NEW CREEK BLVD	
NO.	DATE
REVISIONS	
DESIGNED BY	W. C. BUNN
CHECKED BY	F. N. LOVETT
DATE	2-20-06
FILE NO.	
SCALE	AS SHOWN
SHEET NO.	5
KATELIGH, N. C.	