


PLAN & PROFILE
SWIFT CREEK FORCE MAIN

SCALE: 1" = 40' HORZ.
 1" = 4' VERT.

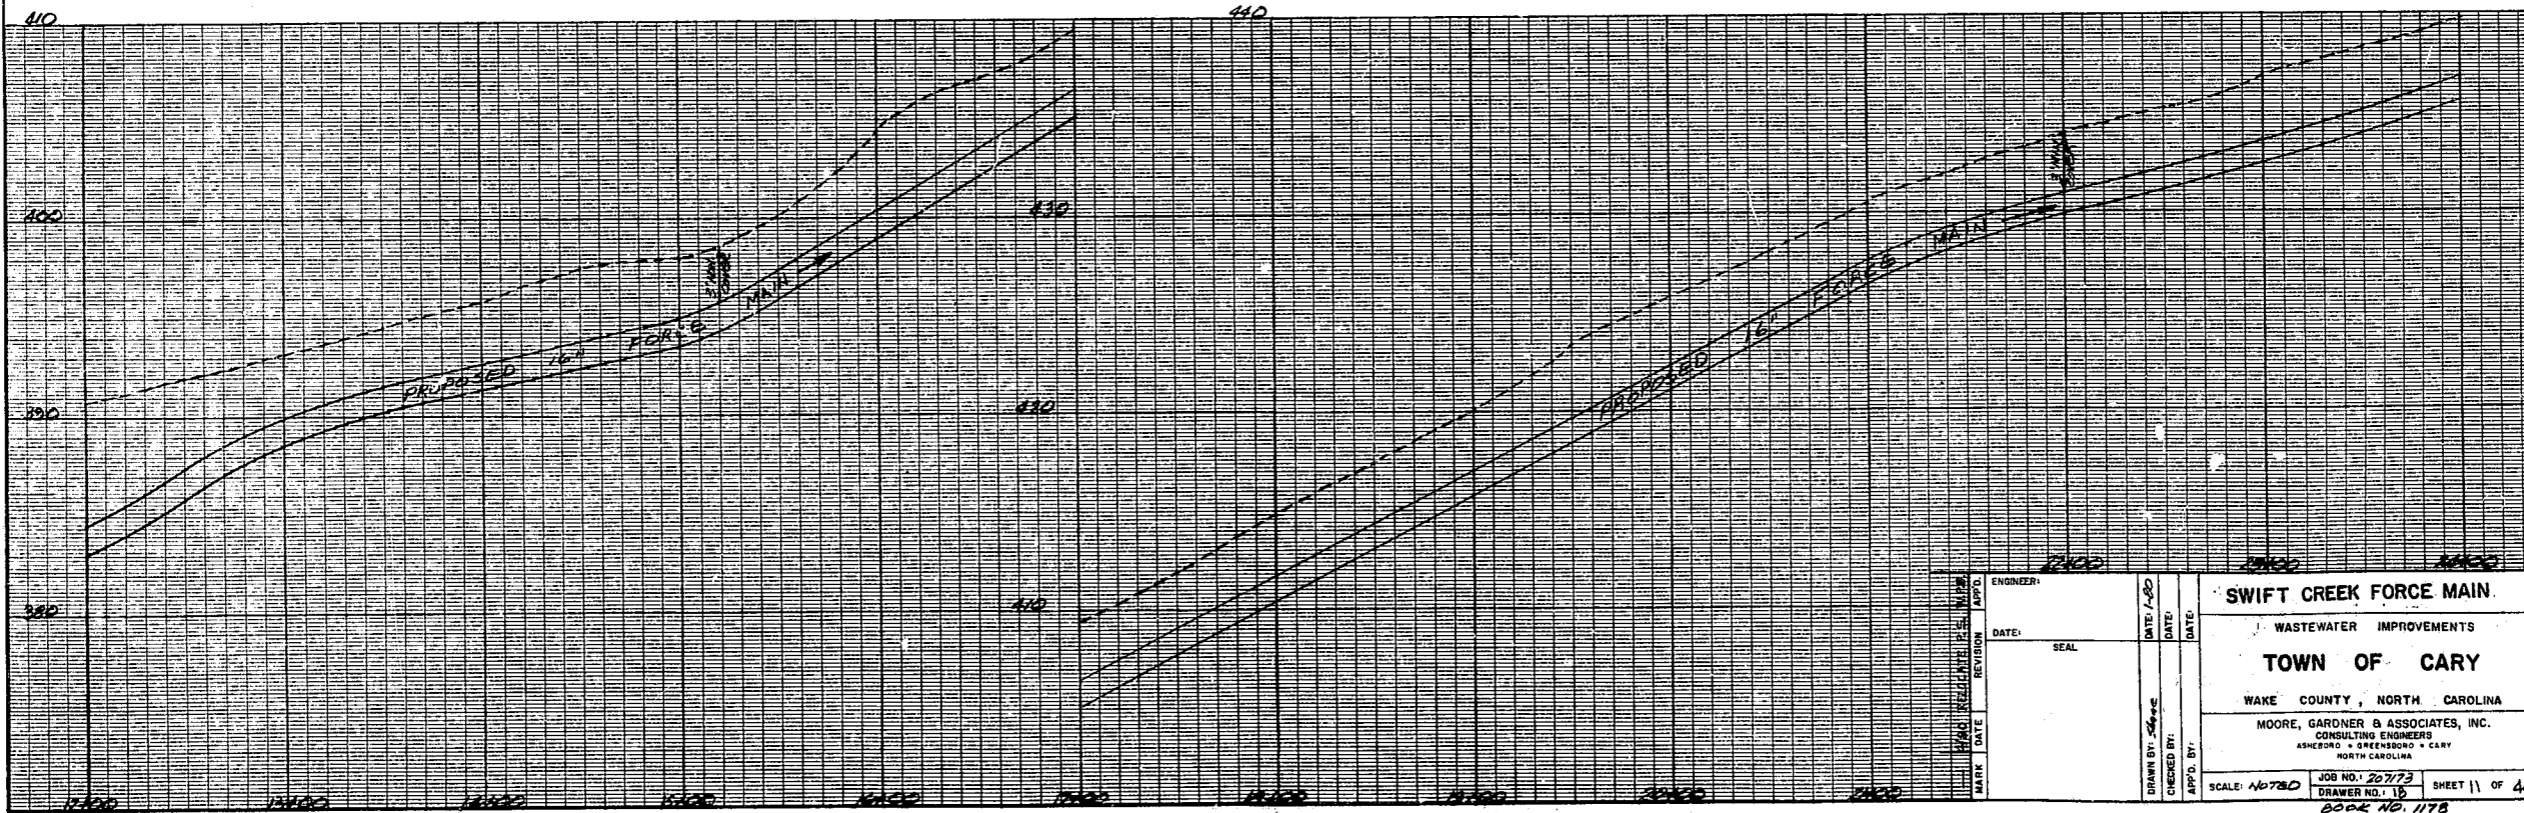

ENGINEER	DATE	DATE	SWIFT CREEK FORCE MAIN WASTEWATER IMPROVEMENTS TOWN OF CARY WAKE COUNTY, NORTH CAROLINA MOORE, GARDNER & ASSOCIATES, INC. CONSULTING ENGINEERS ASHEBORO • GREENSBORO • CARY NORTH CAROLINA	
SEAL	DATE	DATE	JOB NO. 20773 SCALE: 1" = 40' HORZ. 1" = 4' VERT.	DRAWER NO. 15 SHEET 11 OF 44 2004 NO. 1178

SOUTHERN PHOTO PRINT & SUPPLY CO., GREENSBORO, N.C.