


PLAN & PROFILE  
**SWIFT CREEK FORCE MAIN**  
 SCALE: 1" = 40' HORIZ.  
 1" = 4' VERT.

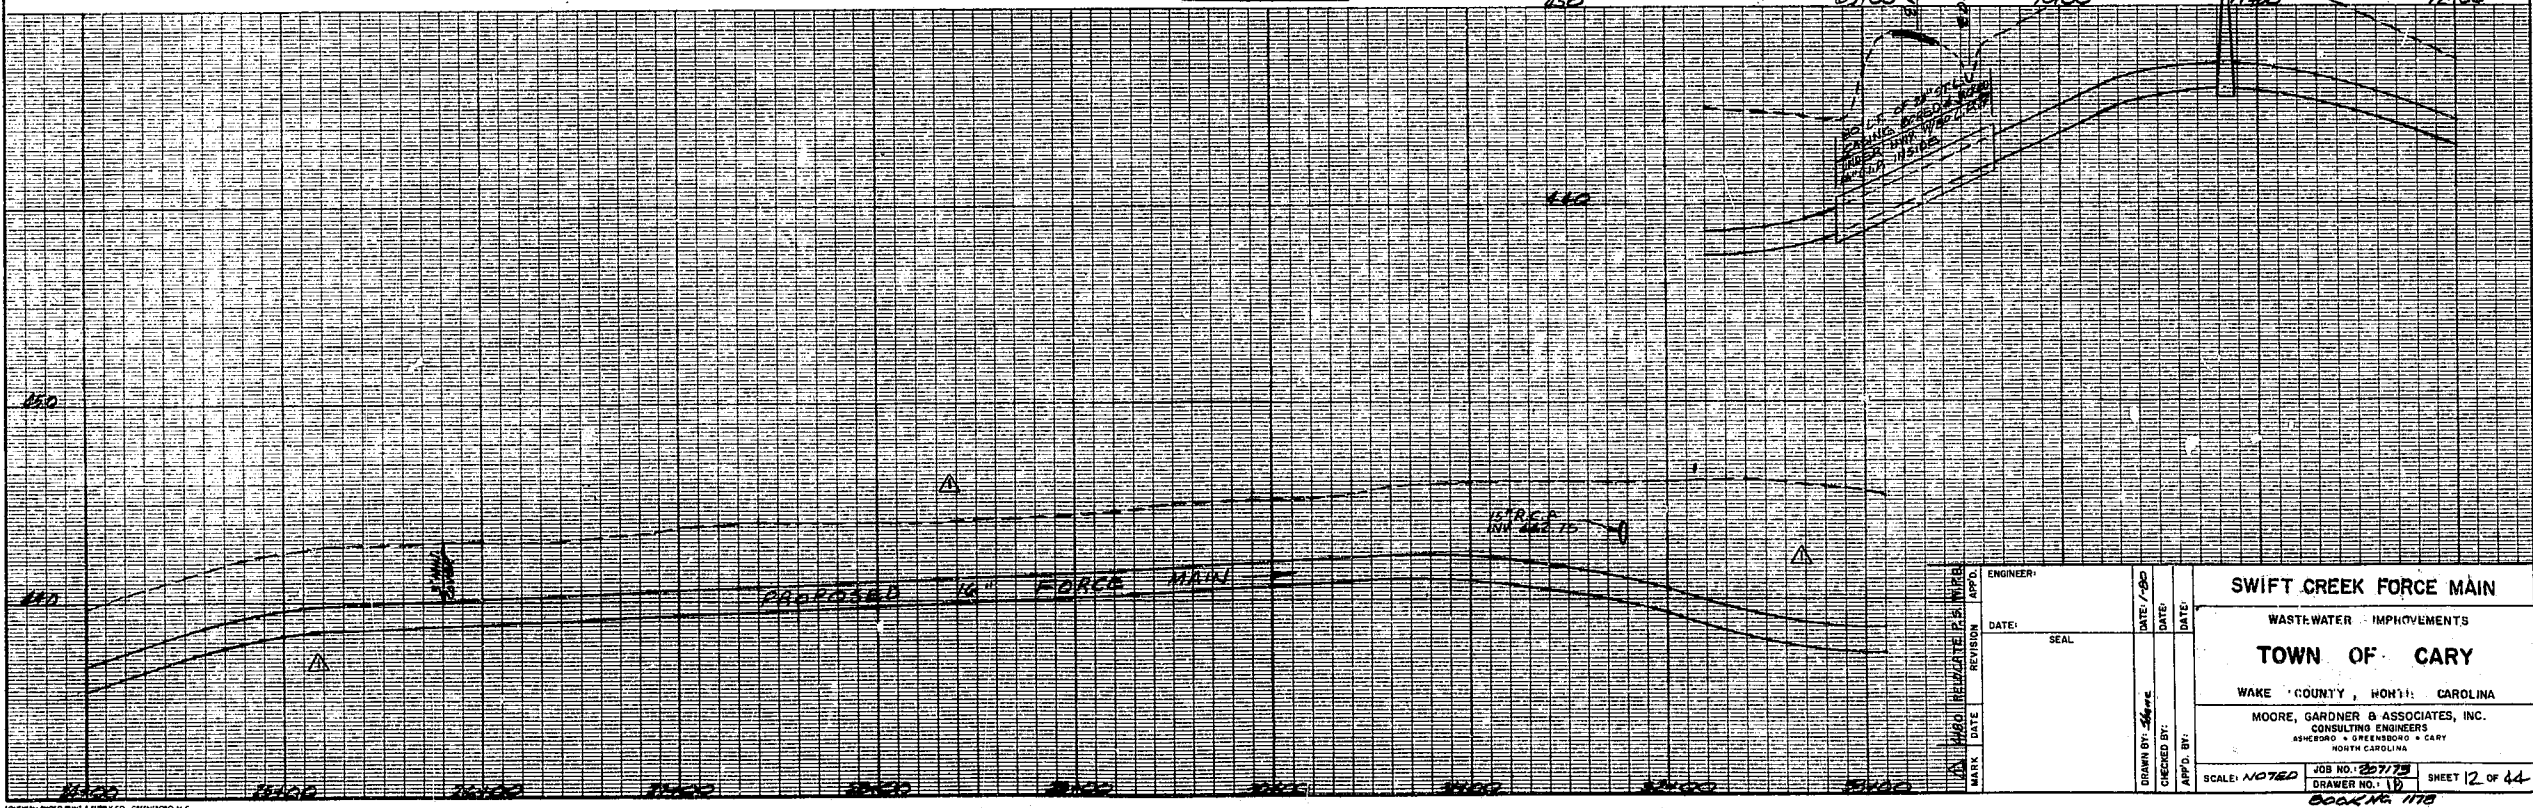

|                        |      |          |             |          |      |
|------------------------|------|----------|-------------|----------|------|
| ENGINEER               |      | DATE     |             | DATE     |      |
| SEAL                   |      | DATE     |             | DATE     |      |
| MARK                   | DATE | REVISION | DATE        | REVISION | DATE |
| DRAWN BY: <i>Shane</i> |      |          | CHECKED BY: |          |      |
| APPROVED BY:           |      |          | DATE:       |          |      |

**SWIFT CREEK FORCE MAIN**

WASTEWATER IMPROVEMENTS

**TOWN OF CARY**

WAKE COUNTY, NORTH CAROLINA

MOORE, GARDNER & ASSOCIATES, INC.  
 CONSULTING ENGINEERS  
 4500 POND • GREENSBORO • CARY  
 NORTH CAROLINA

SCALE: NOTED    JOB NO. 20773    SHEET 12 OF 44  
 DRAWER NO. 110    BOOK NO. 118