


PLAN
 SWIFT CREEK FORCE MAIN
 SCALE: 1"=40'

NOTE: AIR RELEASE M.H. TO PROJECT 1.5' ABOVE GRADE.

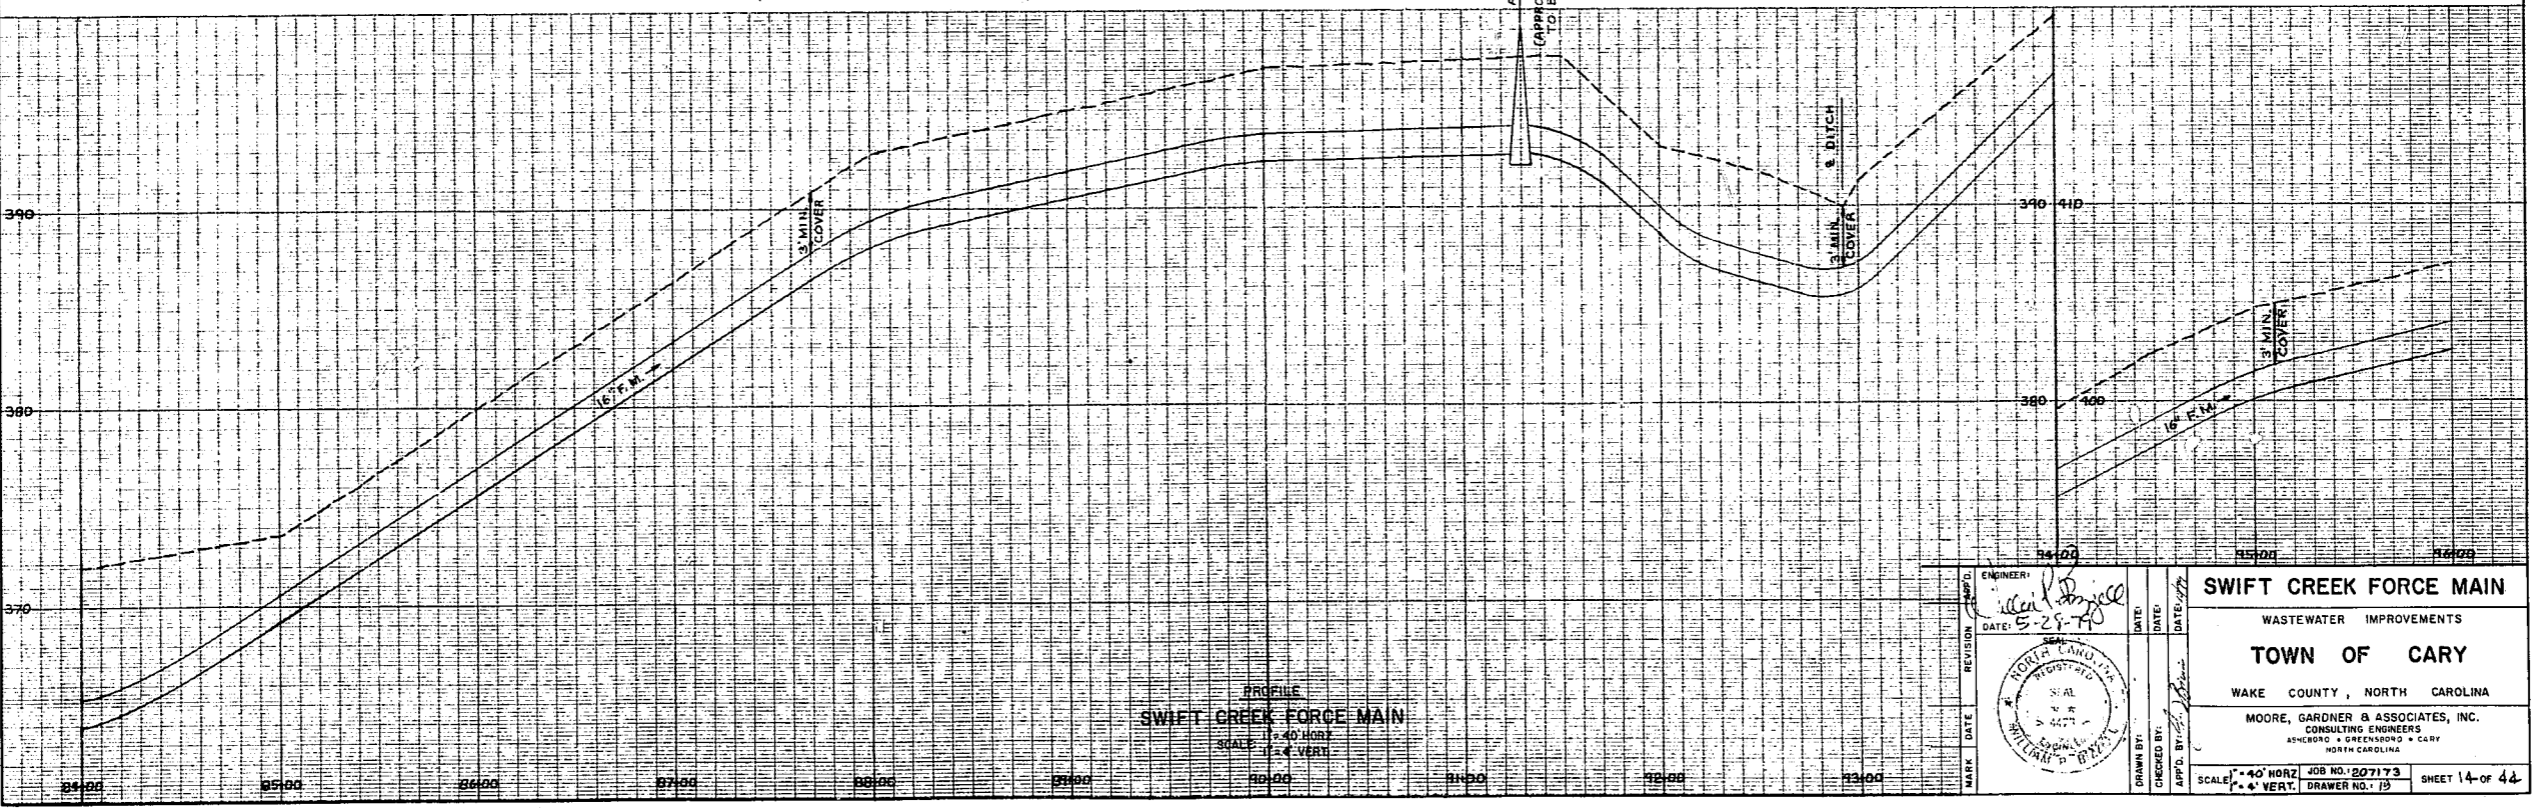

PROFILE
 SWIFT CREEK FORCE MAIN
 SCALE: 1"=40' HORIZ
 1"=4' VERT

ENGINEER: <i>[Signature]</i> DATE: 5-28-73		DATE: <i>[Signature]</i> DATE: <i>[Signature]</i>	
SWIFT CREEK FORCE MAIN WASTEWATER IMPROVEMENTS TOWN OF CARY WAKE COUNTY, NORTH CAROLINA MOORE, GARDNER & ASSOCIATES, INC. CONSULTING ENGINEERS ASHBOURNE & GREENSBORO, N.C. NORTH CAROLINA			
SCALE: 1"=40' HORIZ 1"=4' VERT		JOB NO. 207173 DRAWER NO. 13	



SOUTHERN PHOTO PRINT & SUPPLY CO., GREENSBORO, N.C.