


PLAN
 SWIFT CREEK FORCE MAIN
 SCALE: 1"=40'

NOTE: AIR RELEASE M.H. TO PROJECT 1.5' ABOVE GRADE.

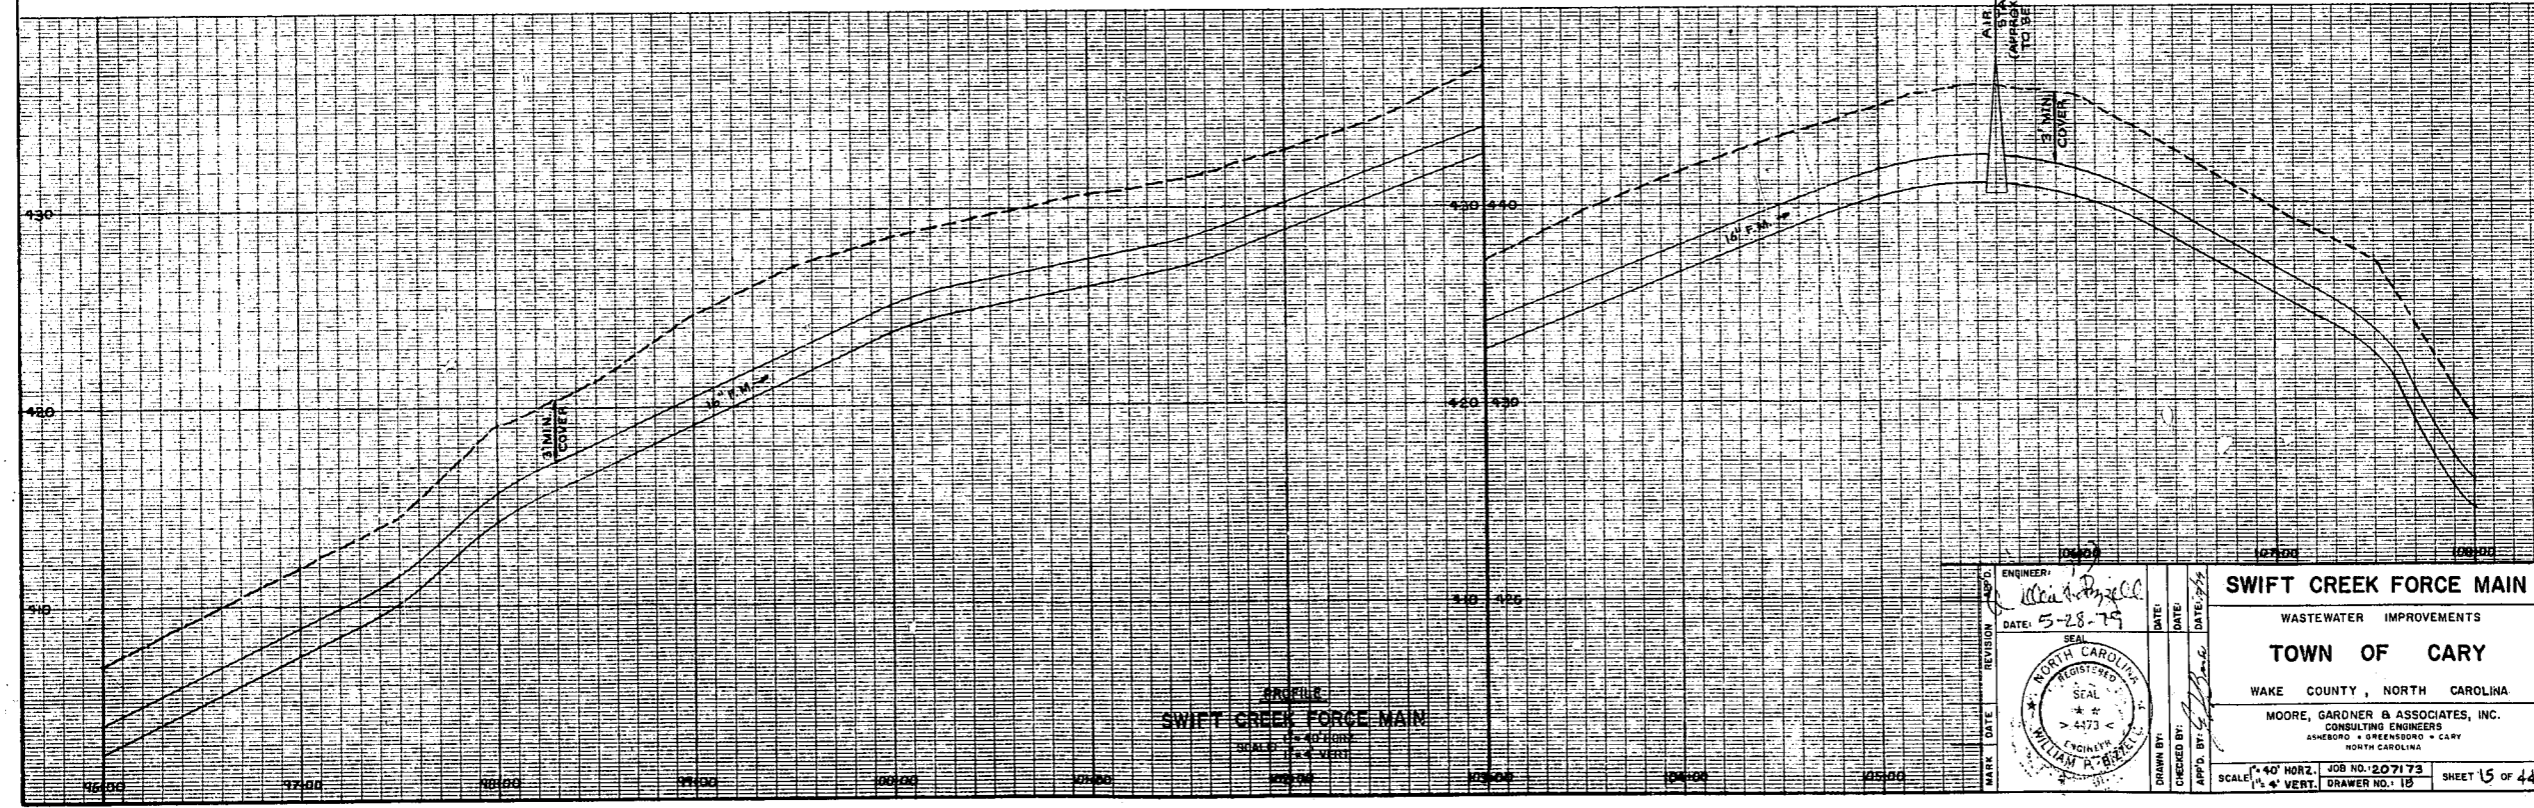

PROFILE
 SWIFT CREEK FORCE MAIN
 SCALE: 1"=40' HORIZ.
 1"=4' VERT.

MARK	DATE	REVISION	ENGINEER W. A. B. [Signature]	DATE 5-28-79	DATE	DATE	SWIFT CREEK FORCE MAIN WASTEWATER IMPROVEMENTS TOWN OF CARY WAKE COUNTY, NORTH CAROLINA MOORE, GARDNER & ASSOCIATES, INC. CONSULTING ENGINEERS ASHEBORO • GREENSBORO • CARY NORTH CAROLINA
DRAWN BY	CHECKED BY	APPROVED BY		SCALE: 1"=40' HORIZ.	JOB NO. 207173	SHEET 15 OF 44	