


VOID

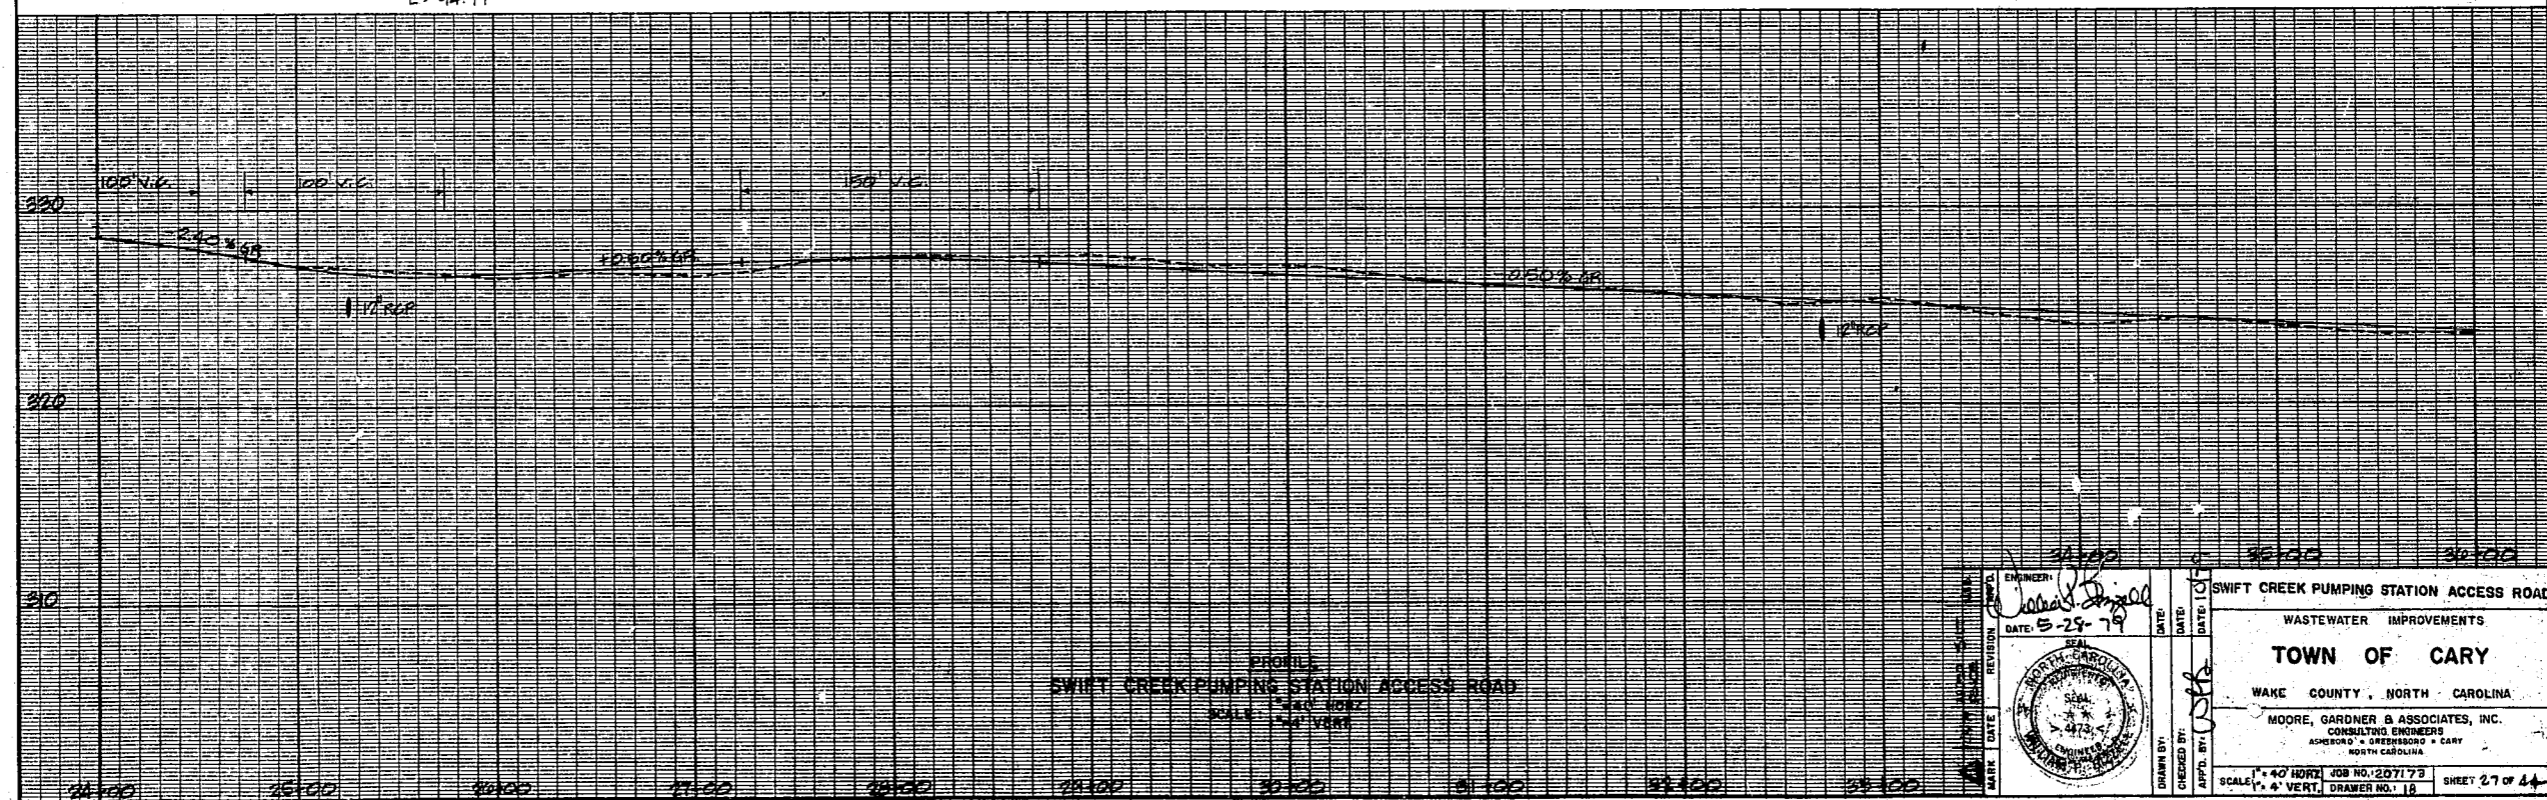

ENGINEER <i>[Signature]</i> DATE: 5-29-79	SWIFT CREEK PUMPING STATION ACCESS ROAD WASTEWATER IMPROVEMENTS
	TOWN OF CARY WAKE COUNTY, NORTH CAROLINA
	MOORE, GARDNER & ASSOCIATES, INC. CONSULTING ENGINEERS 4000 S. GREENSBORO & CARY NORTH CAROLINA
DRAWN BY: <i>[Signature]</i> CHECKED BY: <i>[Signature]</i> APP'D. BY: <i>[Signature]</i>	SCALE: 1" = 4' VERT, JOB NO. 207173, DRAWER NO. 18, SHEET 27 OF 44