



RESIDENTS OFFICE 1<sup>ST</sup> FLOOR  
1/4" = 1'-0"

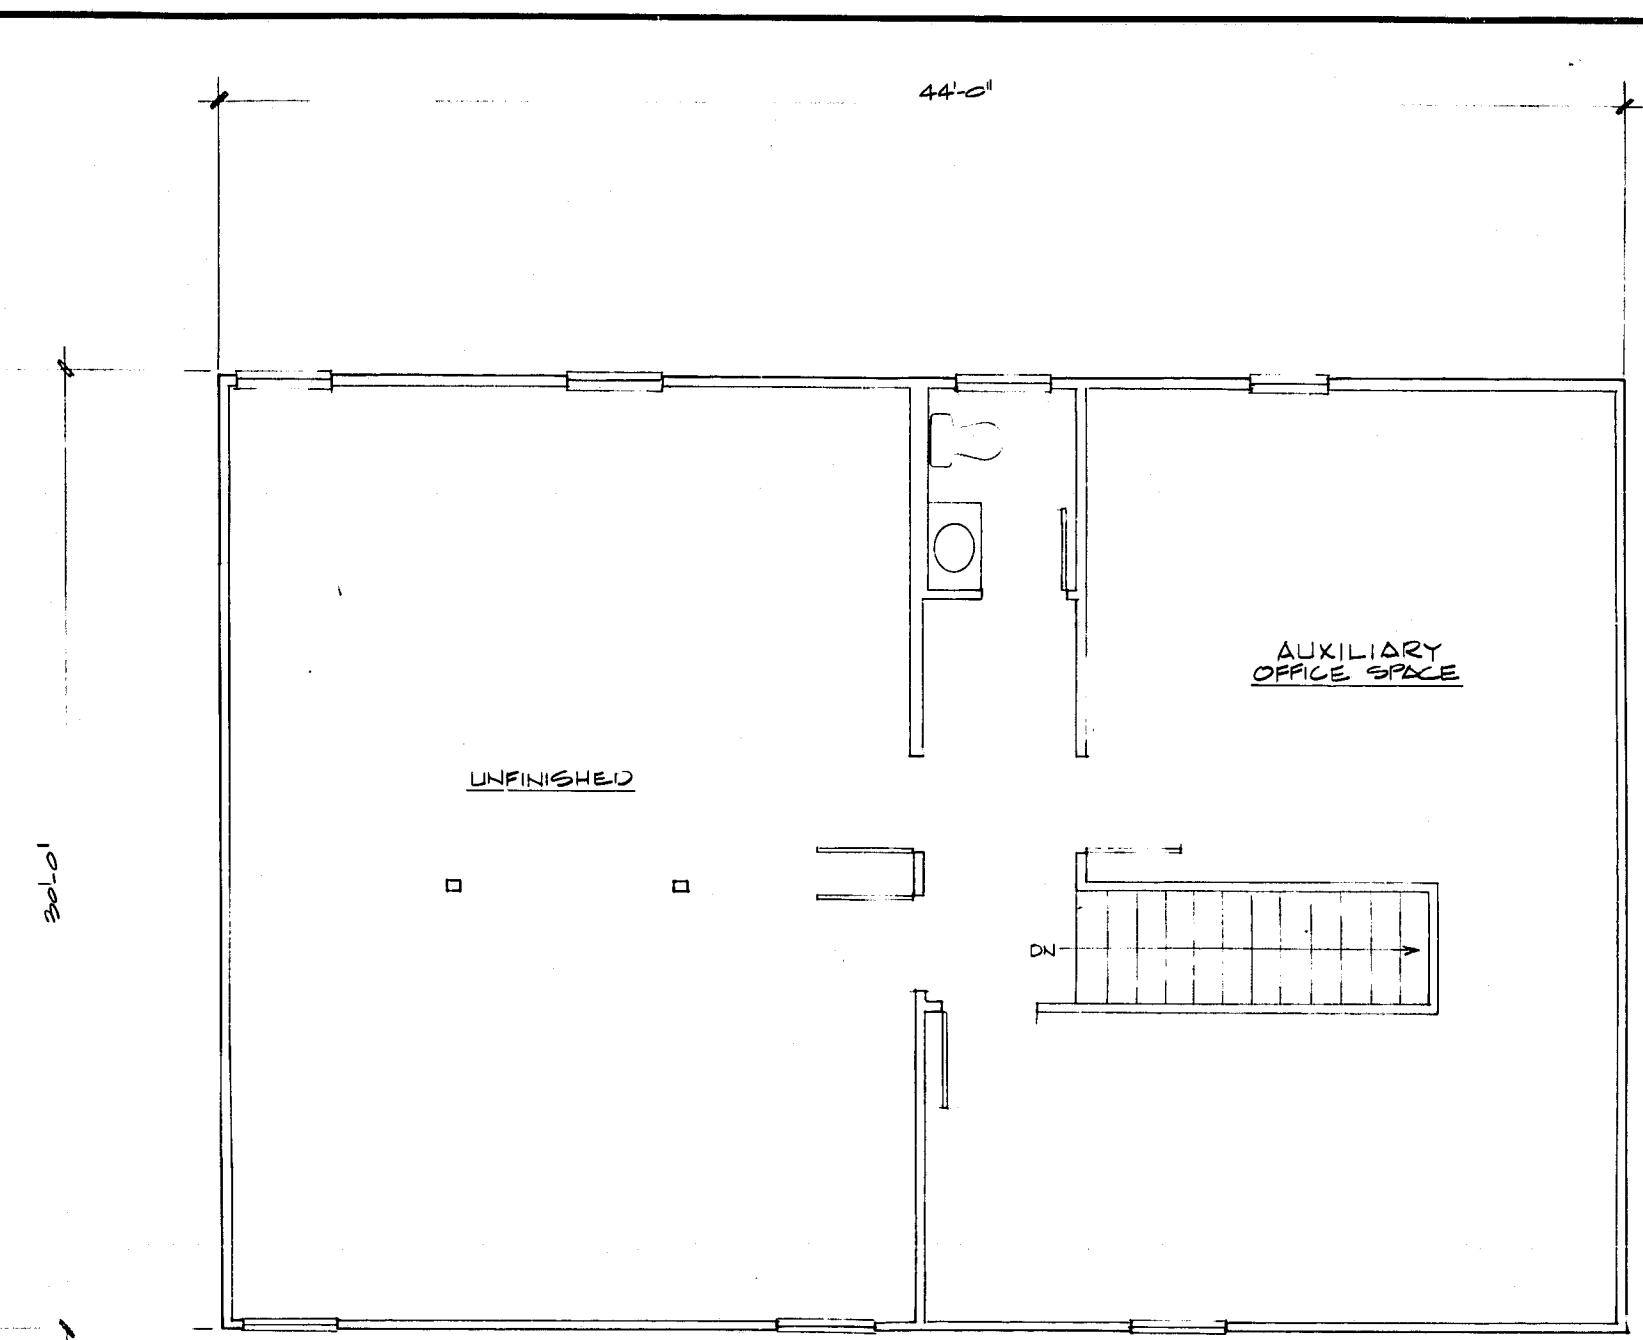

RESIDENTS OFFICE 2<sup>ND</sup> FLOOR  
1/4" = 1'-0"

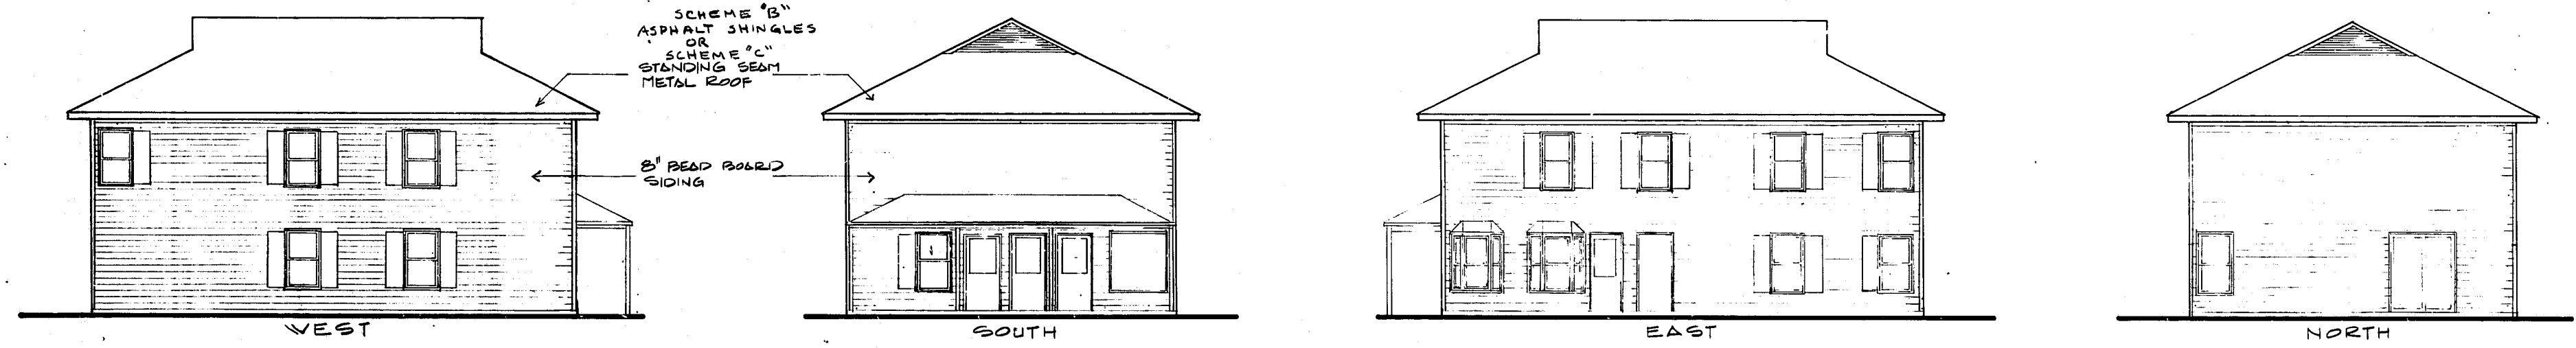

RESIDENTS OFFICE ELEVATIONS  
1/8" = 1'-0"

RESIDENTS OFFICE ALTERNATE COLOR SCHEMES

MATERIAL	SCHEME 'A'	SCHEME 'B'	SCHEME 'C'	SCHEME 'D'
ROOF	BLUE	SLATE (SHINGLES)	BLUE-GREEN (METAL)	
EXTERIOR WALLS	GREY	ALMOND	ALMOND	
EXTERIOR TRIM	WHITE	WHITE	WHITE	
SHUTTERS & DOORS		BLUE-GREEN	WHITE	

117 HUDSON ST.  
RALEIGH, NC  
919-828-9162

Jonathan M. Cooper  
ARCHITECT

DATE	NO.	DATE	NO.	REVISIONS
12-12-87				

ISSUED FOR REVIEW ONLY  
NOT FOR CONSTRUCTION

TRINITY ROAD MINI STORAGE  
CARY, NORTH CAROLINA  
SHUFORD (SONNY) MARKS, OWNER