


117 HUDSON ST.
 CARY, NC 27513
 919-928-5182

Jonathan M. Cooper
 ARCHITECT


DATE	NO.	DATE	NO.	DATE	NO.
6-22-81					

TRINITY ROAD MINI STORAGE
 CARY, NORTH CAROLINA
 SHUFORD (SONNY) MARKS, OWNER


SHEET
 A 3
 OF
 4

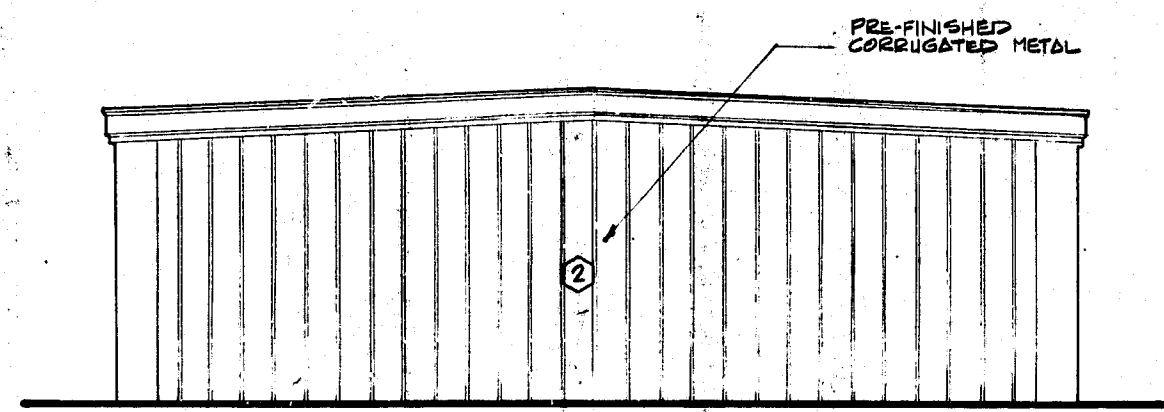

TYPICAL REAR ELEVATION
 1/4" = 1'-0"

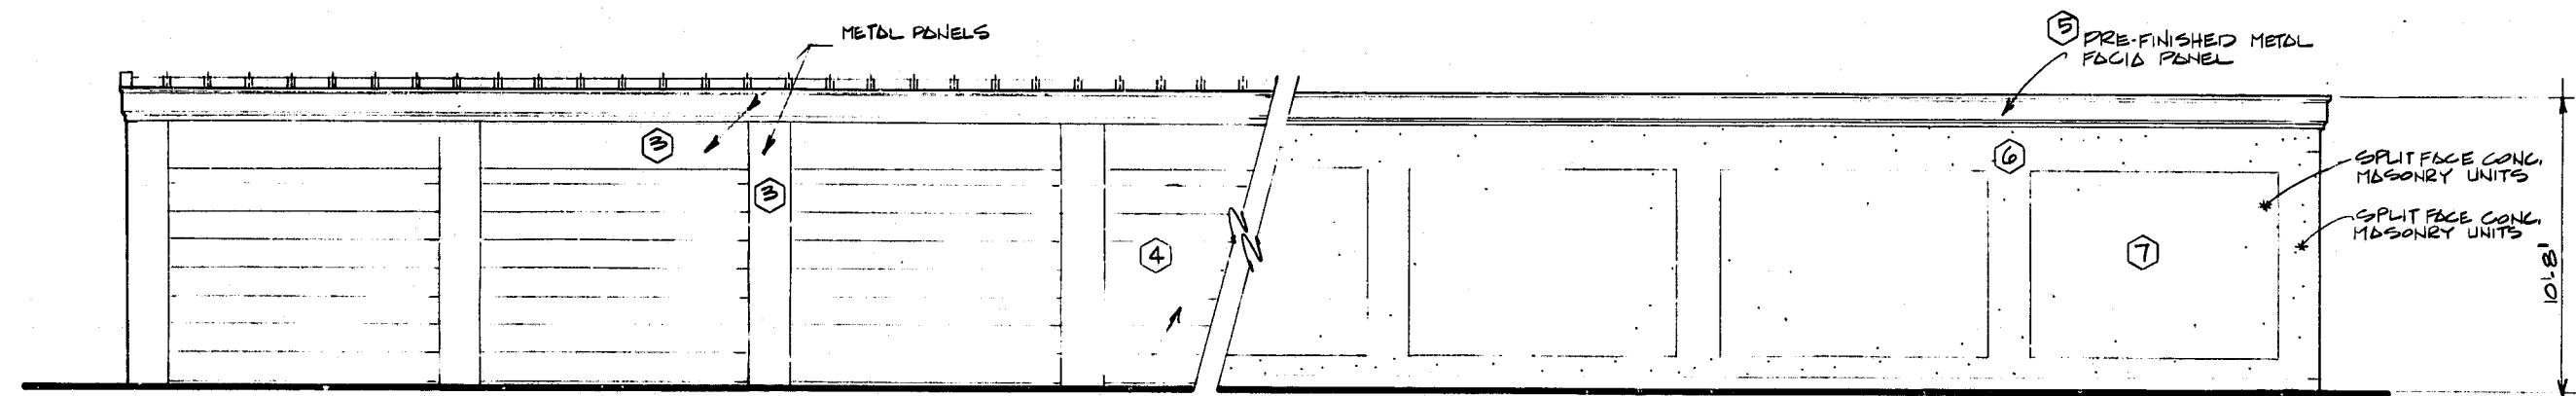


TYPICAL SIDE ELEVATION
 1/4" = 1'-0"

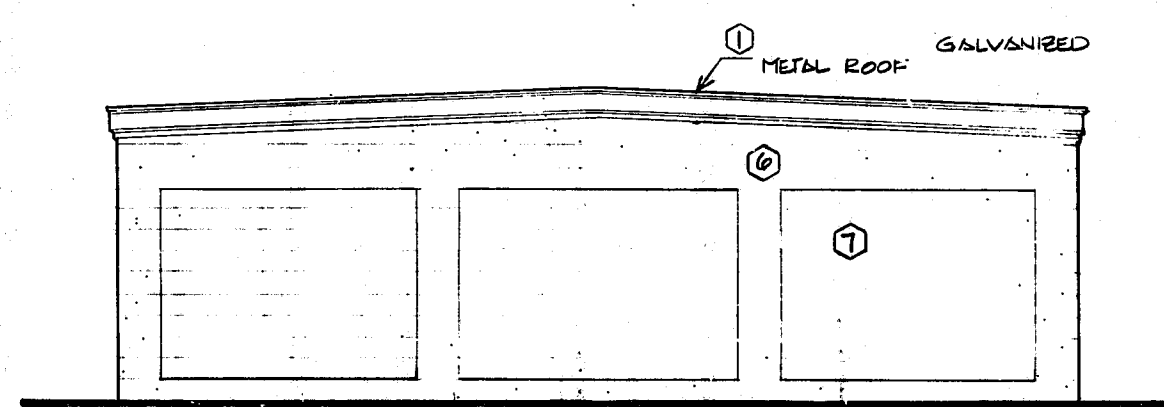

TYPICAL FRONT ELEVATION
 1/4" = 1'-0"

ALTERNATE COLOR SCHEMES					
	MATERIAL	SCHEME "A"	SCHEME "B"	SCHEME "C"	SCHEME "D"
ENDS	① METAL ROOF GALVANIZED	X	X	GALVALUME	
	② PREFINISHED GALVANIZED METAL ENDWALL PANELS	BRONZE	X	ALMOND	
DOORS	③ PREFINISHED GALVANIZED METAL HEADER PANELS	LT. BROWN	X	ALMOND	
	④ ROLL-UP DOORS	BROWN	X	BLUE-GREEN	
	⑤ FASCIA/GUTTERS	LT. BROWN	X	WHITE	
	⑥ MASONRY WALLS OF SPLITFACE CONG. BLOCK	CREAM	X	CREAM	
	⑦ MASONRY INSET PANELS OF SPLITFACE CONG. BLOCK	BROWN	X	CHESTNUT	

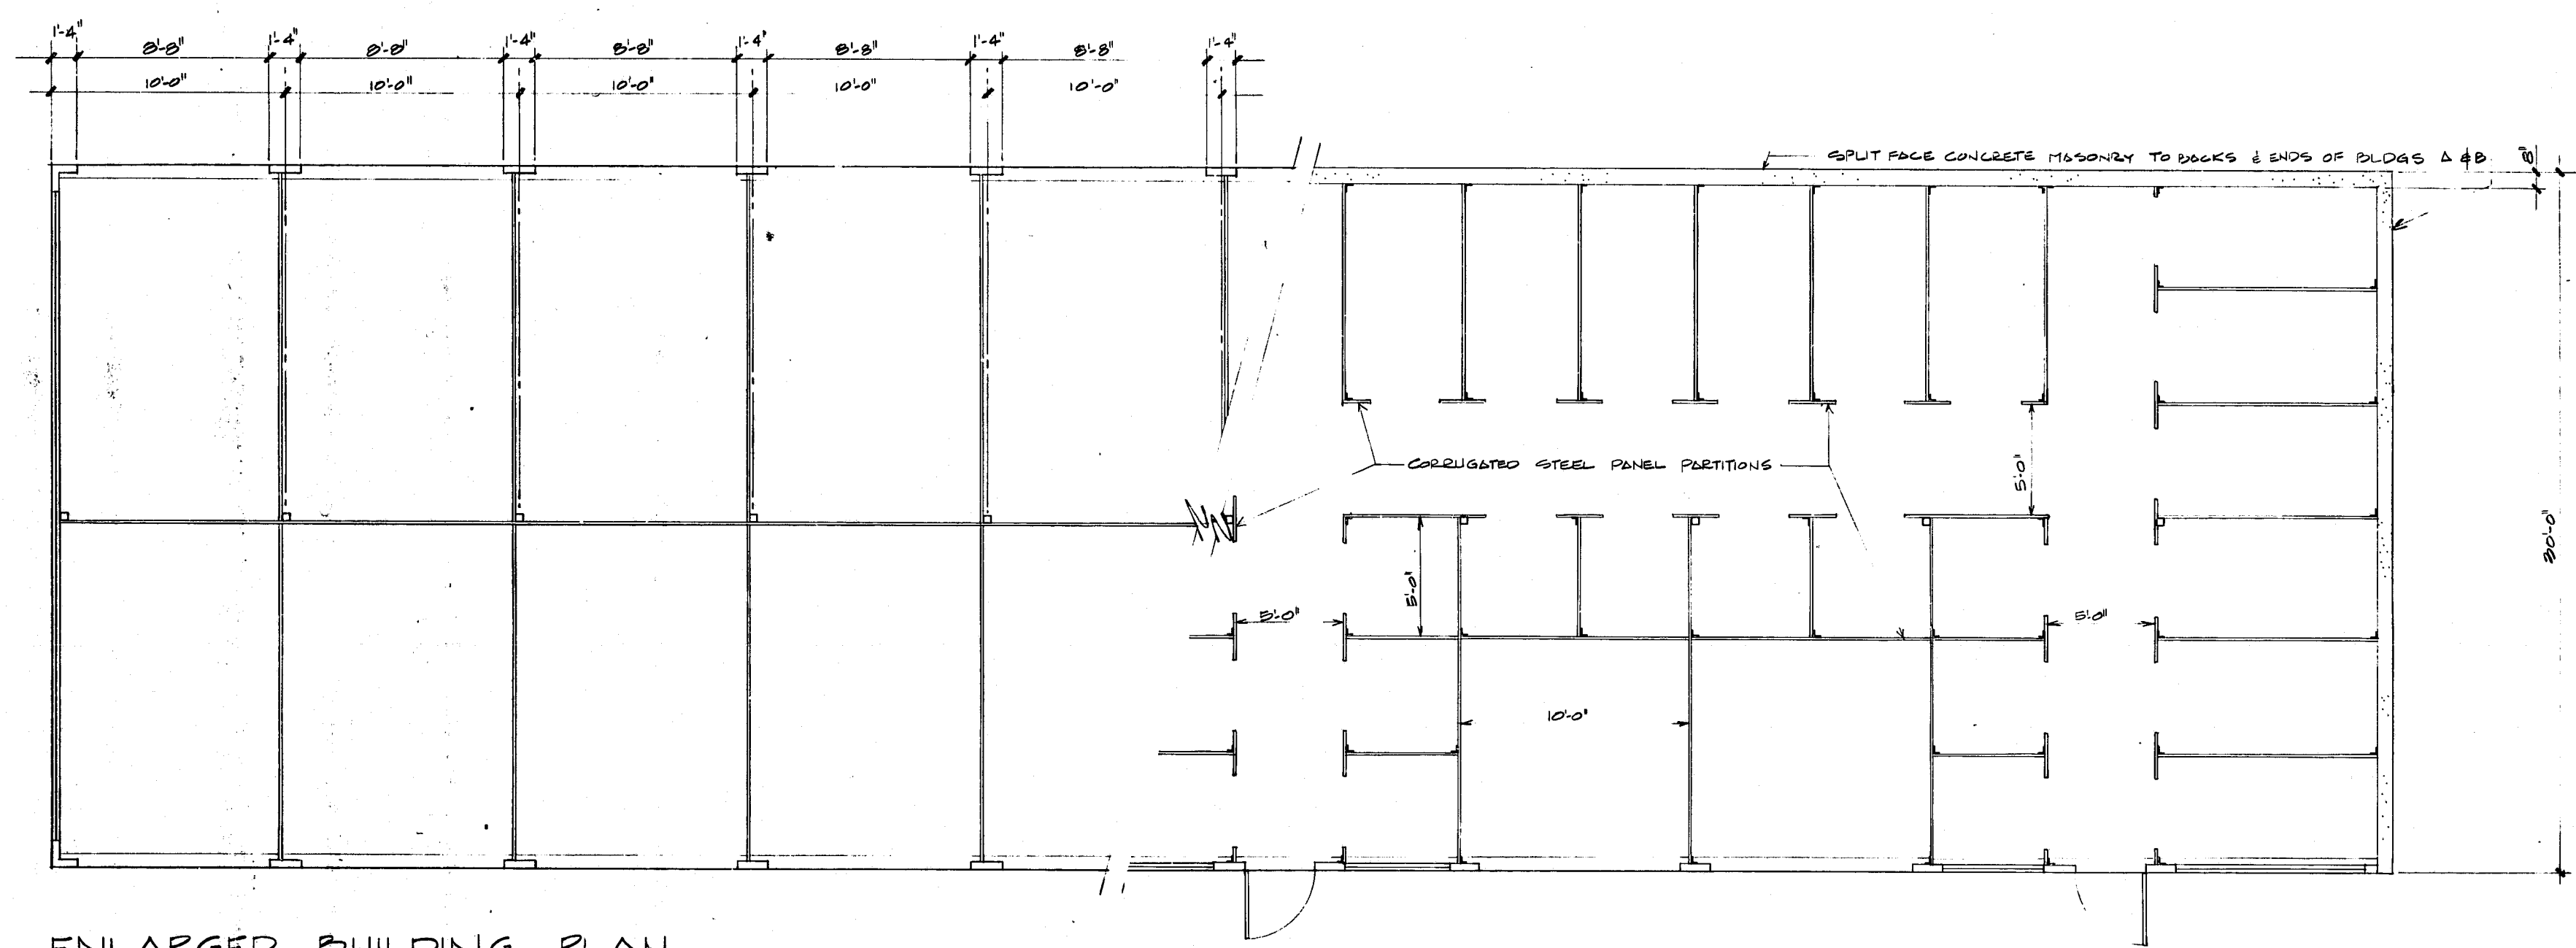

ENLARGED BUILDING PLAN
 1/4" = 1'-0"