


| | |
|------------------------------------|----------------|
| TOTAL AREA (MINUS OPENINGS) | 6,152 SF |
| TOTAL MASONRY (MINUS OPENINGS) | 2,959 SF (48%) |
| TOTAL NON-MASONRY (MINUS OPENINGS) | 3,193 SF (52%) |

NOTE:
PROVIDE CONTROL JOINTS IN BRICK @ MAX. 30'-0" O.C. CONTROL JOINT COLOR SHALL MATCH MORTAR COLOR.


LEGEND - ELEVATIONS

| | |
|----------|--|
| (A) | WINDOW TYPE, SEE SHEET A11.01 |
| PT-1 | PAINT TYPE - SHERWIN WILLIAMS, COLOR SW6092 (LIGHTWEIGHT BEIGE) |
| PT-2 | PAINT TYPE - SHERWIN WILLIAMS, COLOR SW6080 (LITERELY BEIGE) |
| PT-3 | RAILING PAINT TYPE - KYNAR 500, COLOR DARK BRONZE |
| BRICK | BRICK TYPE - TAYLOR MODULAR BRICK (3" x 2" x 7"); COLOR #373 AUTUMN BLEND. |
| SHINGLES | SHINGLE TYPE - OWEN CORNING ASPHALT; OAKRIDGE, COLOR DRIFTWOOD. |

NOTES:
1. ALL VENT PIPES, ETC. EXTENDING ABOVE THE ROOF SURFACE MUST BE PAINTED A COLOR THAT BLENDS WITH THE ROOF COLOR.
2. H.V.A.C. AND MECHANICAL SYSTEMS TO BE SCREENED WITH LANDSCAPING OR BE MOUNTED ON THE ROOF IN A MANSARD SYSTEM.

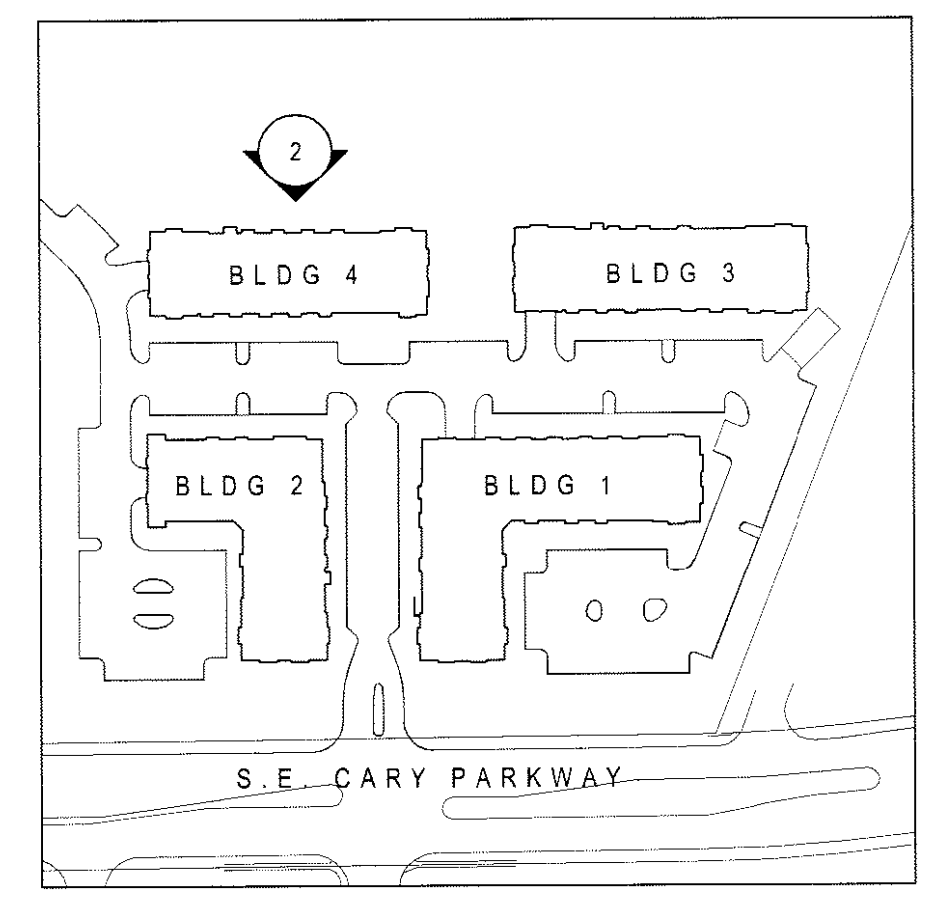


BACK ELEVATION - BUILDING NUMBER 4
SCALE: 3/32" = 1'-0"

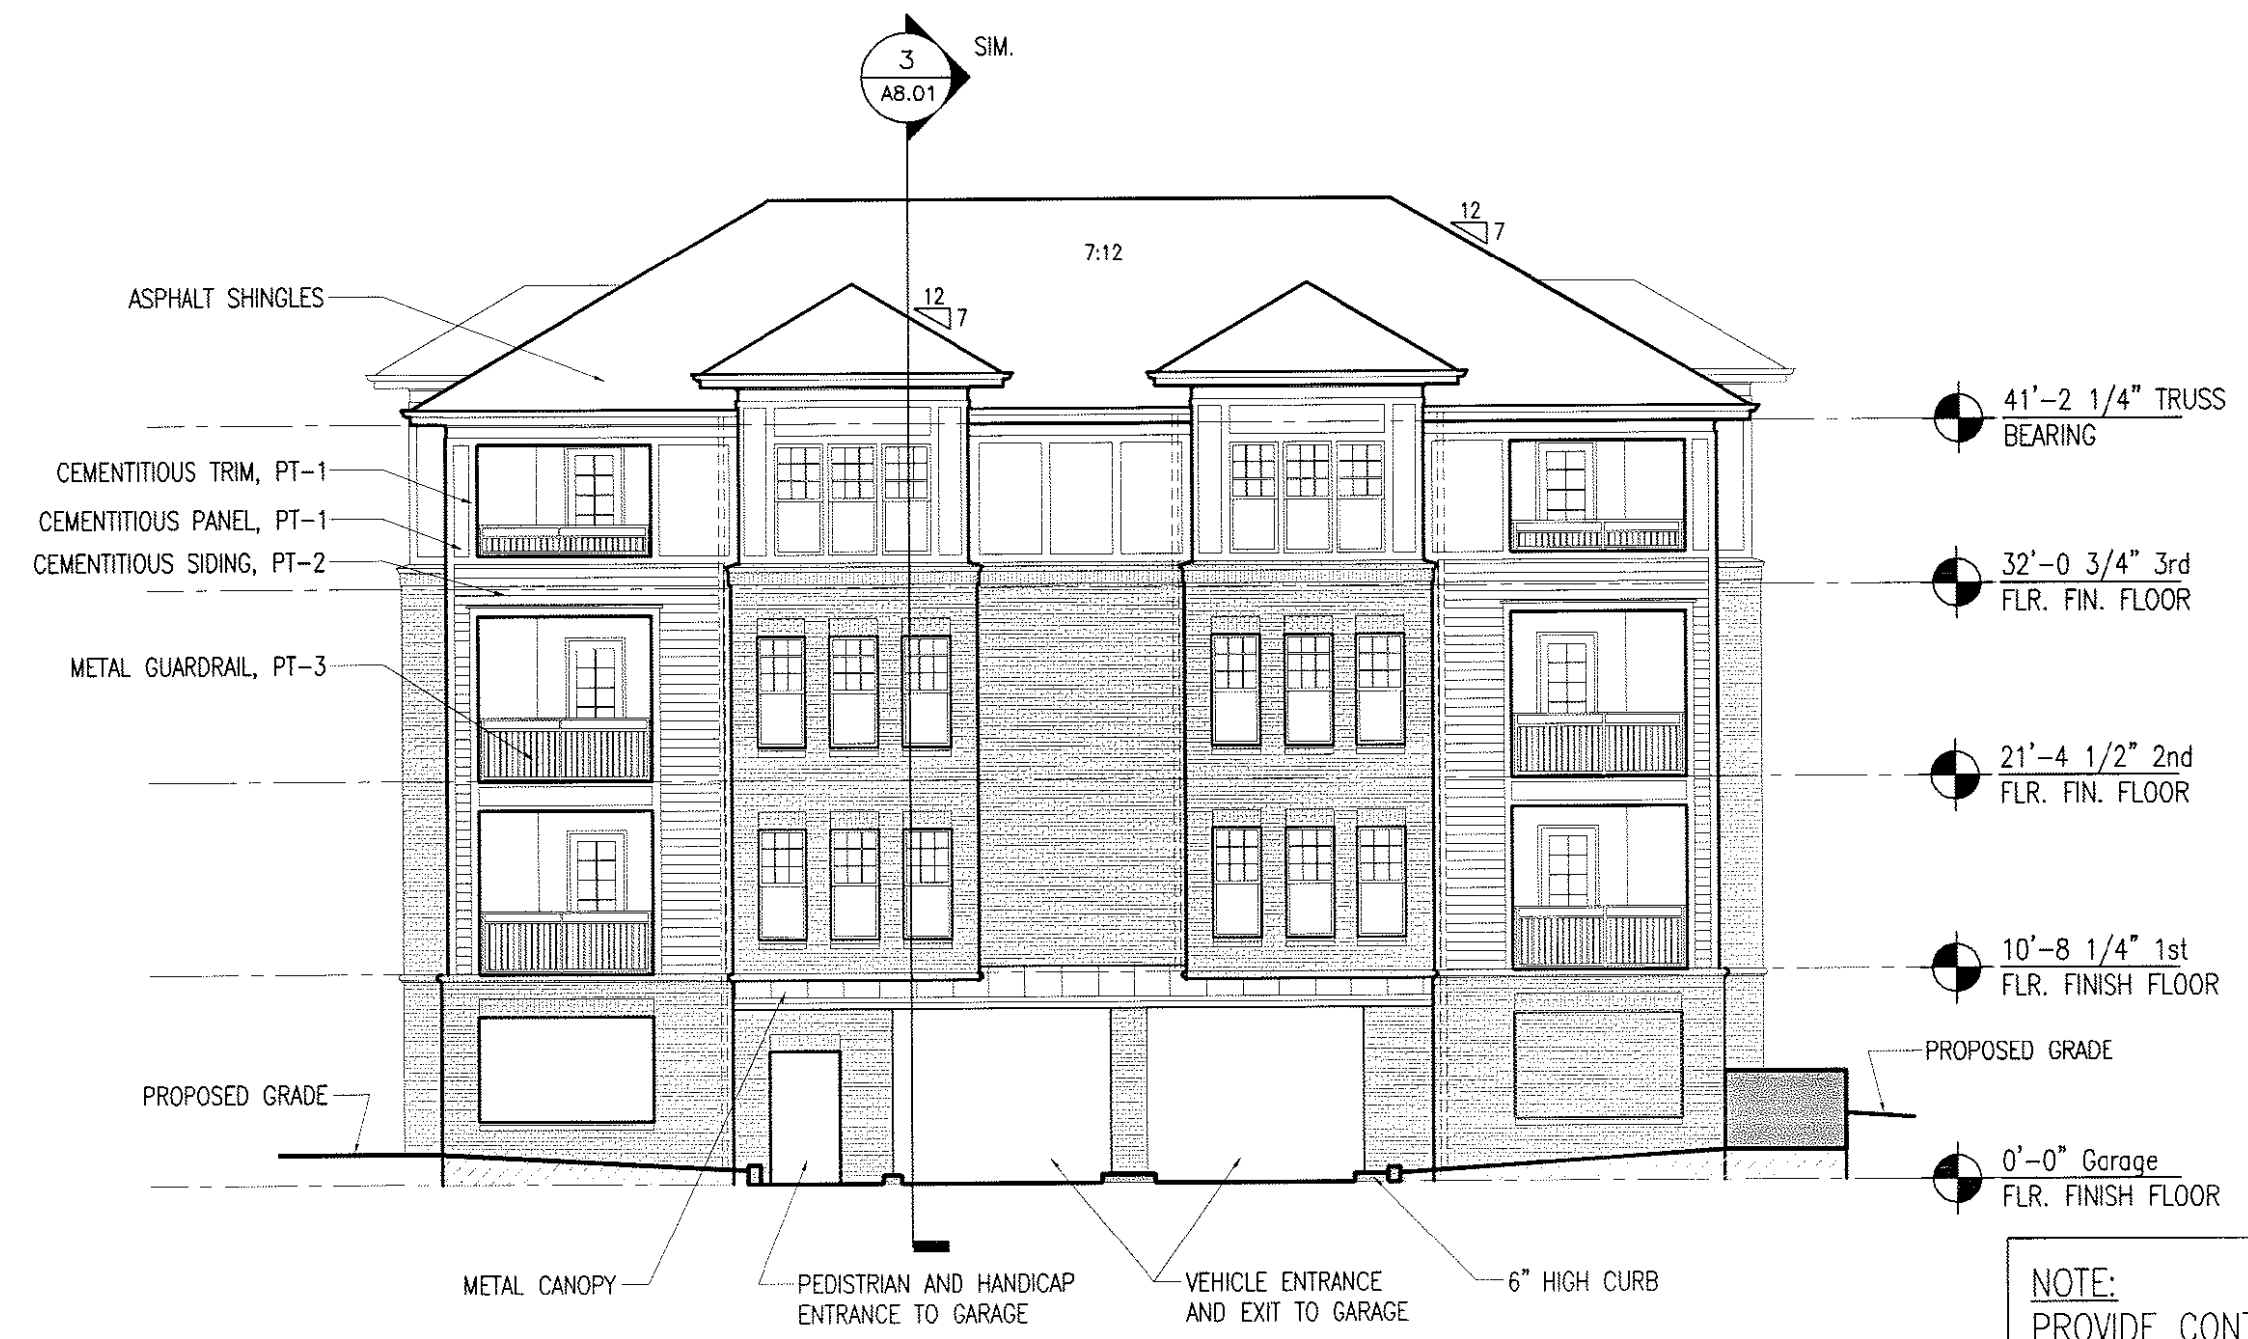

| | |
|------------------------------------|----------------|
| TOTAL AREA (MINUS OPENINGS) | 2,010 SF |
| TOTAL MASONRY (MINUS OPENINGS) | 1,242 SF (62%) |
| TOTAL NON-MASONRY (MINUS OPENINGS) | 768 SF (38%) |

NOTE:
PROVIDE CONTROL JOINTS IN BRICK @ MAX. 30'-0" O.C. CONTROL JOINT COLOR SHALL MATCH MORTAR COLOR.

NOTES:
1. ALL VENT PIPES, ETC. EXTENDING ABOVE THE ROOF SURFACE MUST BE PAINTED A COLOR THAT BLENDS WITH THE ROOF COLOR.
2. H.V.A.C. AND MECHANICAL SYSTEMS TO BE SCREENED WITH LANDSCAPING OR BE MOUNTED ON THE ROOF IN A MANSARD SYSTEM.

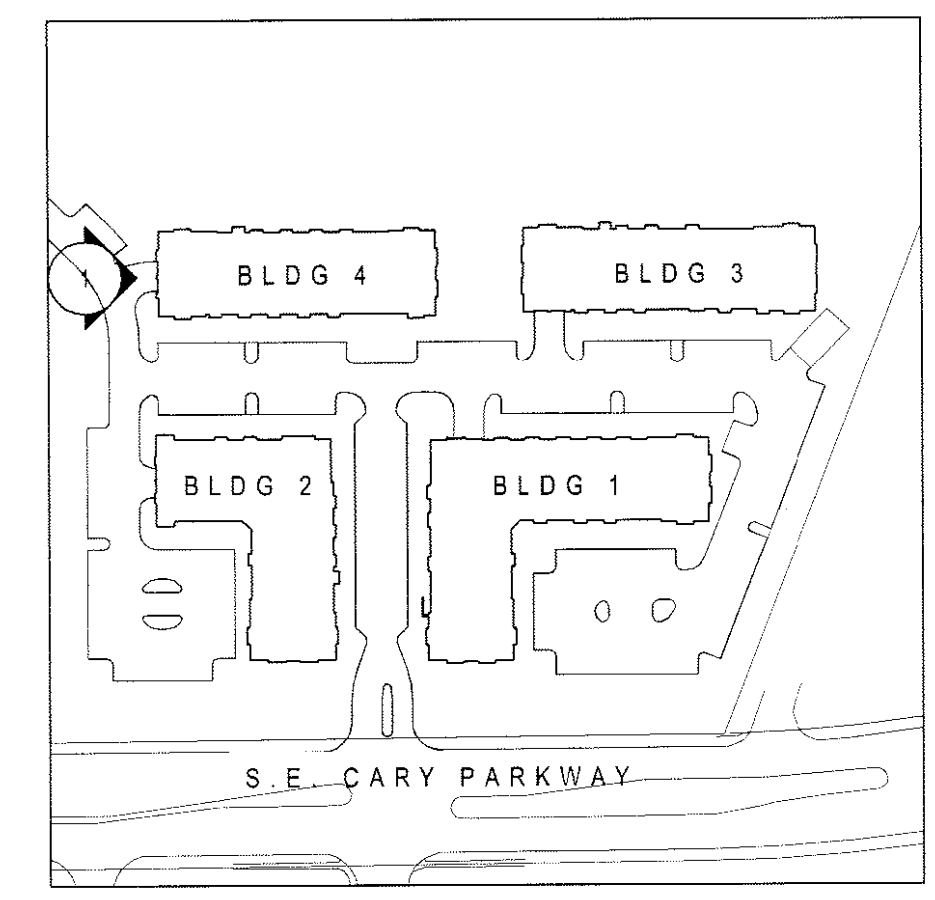


LEFT ELEVATION - BUILDING NUMBER 4
SCALE: 3/32" = 1'-0"



Cary Project Number 11-SP-044
HTE # 44-0975 12-0238
APPROVED BY THE TOWN OF CARY DEVELOPMENT REVIEW COMMITTEE

Planner: *[Signature]* Date: 2/6/12

© 2011 J. DAVIS ARCHITECTS, PLLC. ALL RIGHTS RESERVED. THESE PLANS ARE NOT TO BE REPRODUCED, CHANGED OR COPIED IN ANY FORM OR MANNER WHATSOEVER WITHOUT THE WRITTEN PERMISSION AND CONSENT OF J. DAVIS ARCHITECTS, PLLC.

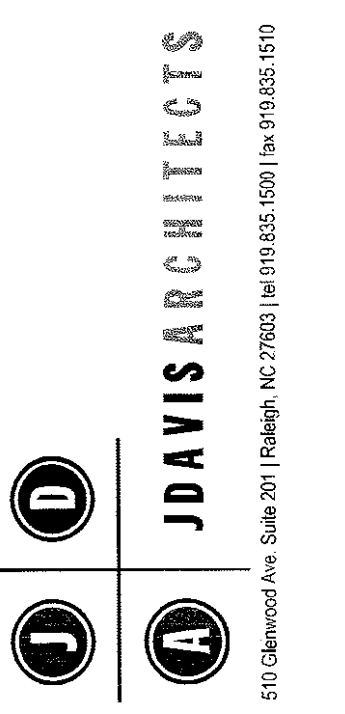

Dominion Realty Partners
Tryon Place at Cary Parkway
 6475 Tryon Road
 Cary, North Carolina

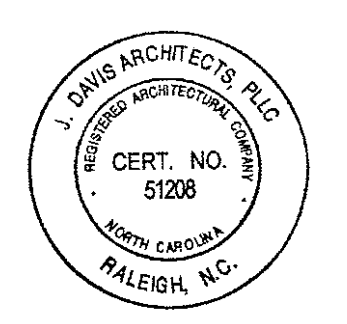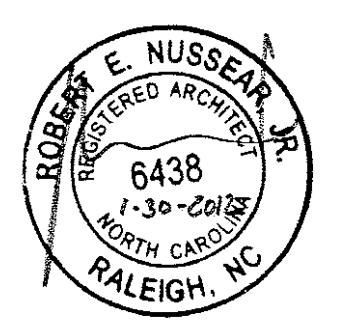

| | DATE |
|-------------|---------------------------|
| PROJECT: | 10032 TRYON PLACE 9.13.11 |
| ISSUE: | PRICING SET 10.20.11. |
| | SITE SUBMITTAL 10.27.11 |
| REVISIONS: | |
| | 2ND REVIEW 11.10.11 |
| | 3RD REVIEW 12.29.11 |
| DRAWN BY: | DAR |
| CHECKED BY: | |
| CONTENT: | ELEVATION |