



PLAN VIEW

SCALE: 1"=10'

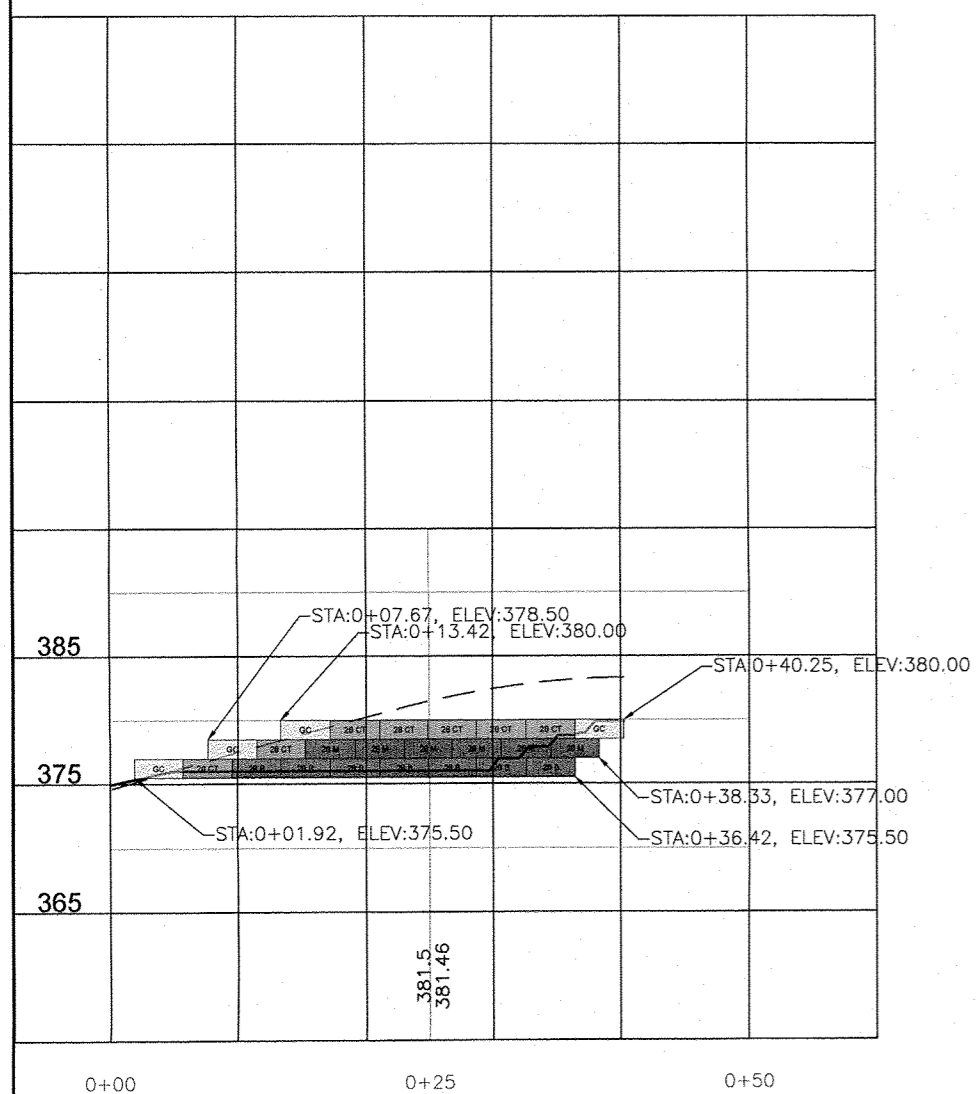

WALL A: ELEVATION VIEW SCALE: 1" = 10' VERTICAL; 1"=10' HORIZONTAL

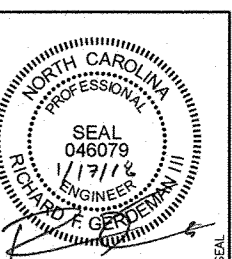

REVISION

No. DATE

PROJECT No: 075356

DATE 01/17/18

DES. DR. CKD.

11301 Carmel Commons Blvd.

Suite 300 Charlotte, NC 28226

704.525.6284

FAX: 704.525.8529



**SITE IMPROVEMENT PLANS
WATERWALK MORRISVILLE**

1012 & 1016 LOWER SHILOH WAY
MORRISVILLE, NORTH CAROLINA

PLAN & PROFILE

MORRISVILLE PROJECT #: 17-11000001 FILE #: 17-0001-S/C

Town of Morrisville
APPROVED FOR CONSTRUCTION

Signature: _____ Date: _____
Town of Morrisville, Town Engineer

Engineering: *5/23/18* *RLP*
Planning: *5/23/18* *RLP*
Other (specify): *5/31/18* *RLP*

Signature: *Janice Potts* Date: *5/23/18*
Town of Cary Utilities, Water and Sewer

SHEET NO.

R2

Engineering Inspection Services must be contacted (919) 463-6907 at a minimum 24 hours prior to the commencement of any construction activities.

CONSTRUCTION SHALL NOT START UNTIL CONSTRUCTION MANAGER INITIALIZES A SRW INSTALLATION MEETING WITH ALL PARTIES & DESIGN ENGINEER.