


PLAN VIEW
SCALE: 1"=10'

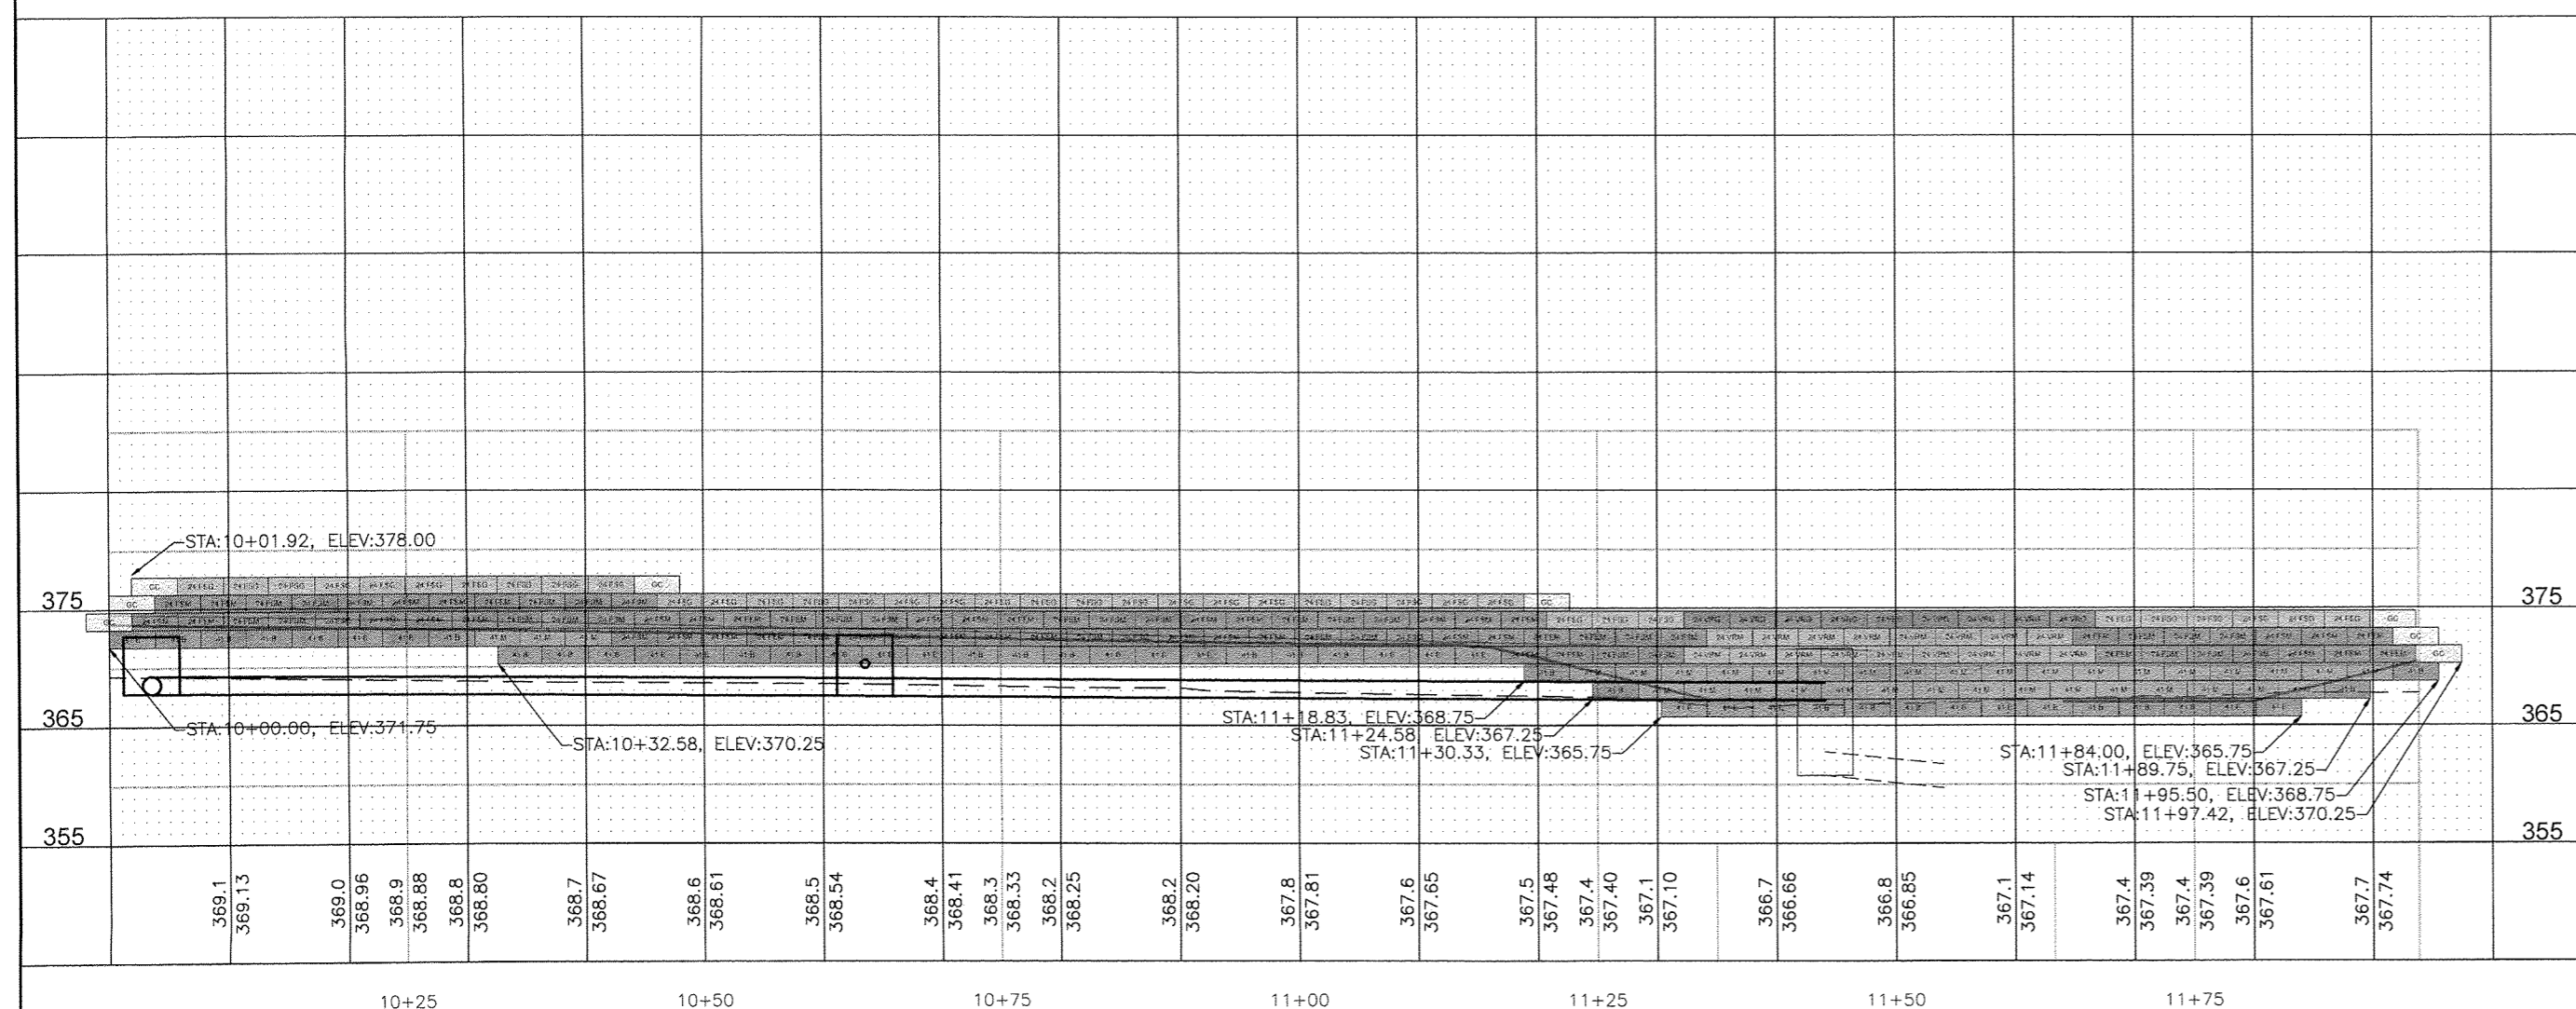

WALL B: ELEVATION VIEW SCALE: 1"=10' VERTICAL; 1"=10' HORIZONTAL

MORRISVILLE PROJECT # : 17-11000001 FILE # : 17-0001-S/C

Town of Morrisville
APPROVED FOR CONSTRUCTION

Signature: _____ Date: _____
Town of Morrisville, Town Engineer

Signature: *Amie R. [Signature]* Date: 5/23/18
Town of Cary Utilities, Water and Sewer


Engineering: *[Signature]* Date/Initials: *[Signature]*
Planning: *[Signature]*
Other (specify): *[Signature]*

Engineering Inspection Services must be contacted (919) 463-6907 at a minimum 24 hours prior to the commencement of any construction activities.

**SITE IMPROVEMENT PLANS
WATERWALK MORRISVILLE**
1012 & 1016 LOWER SHILOH WAY
MORRISVILLE, NORTH CAROLINA


PLAN & PROFILE

SHEET NO.
R3

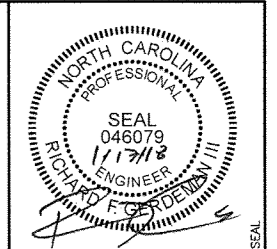

PROJECT No:	REVISION
075356	
DATE	DATE
01/17/18	
DES.	DES.
DR.	DR.
CKD.	CKD.

11301 Carmel Commons Blvd.
Suite 300
Charlotte, NC 28226
704.525.6284
FAX: 704.525.8529

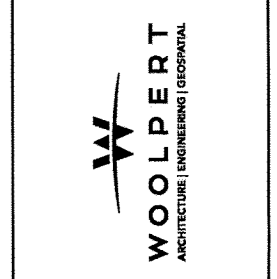

CONSTRUCTION SHALL NOT START UNTIL CONSTRUCTION MANAGER INITIALIZES A SRW INSTALLATION MEETING WITH ALL PARTIES & DESIGN ENGINEER.