


LINE "A"

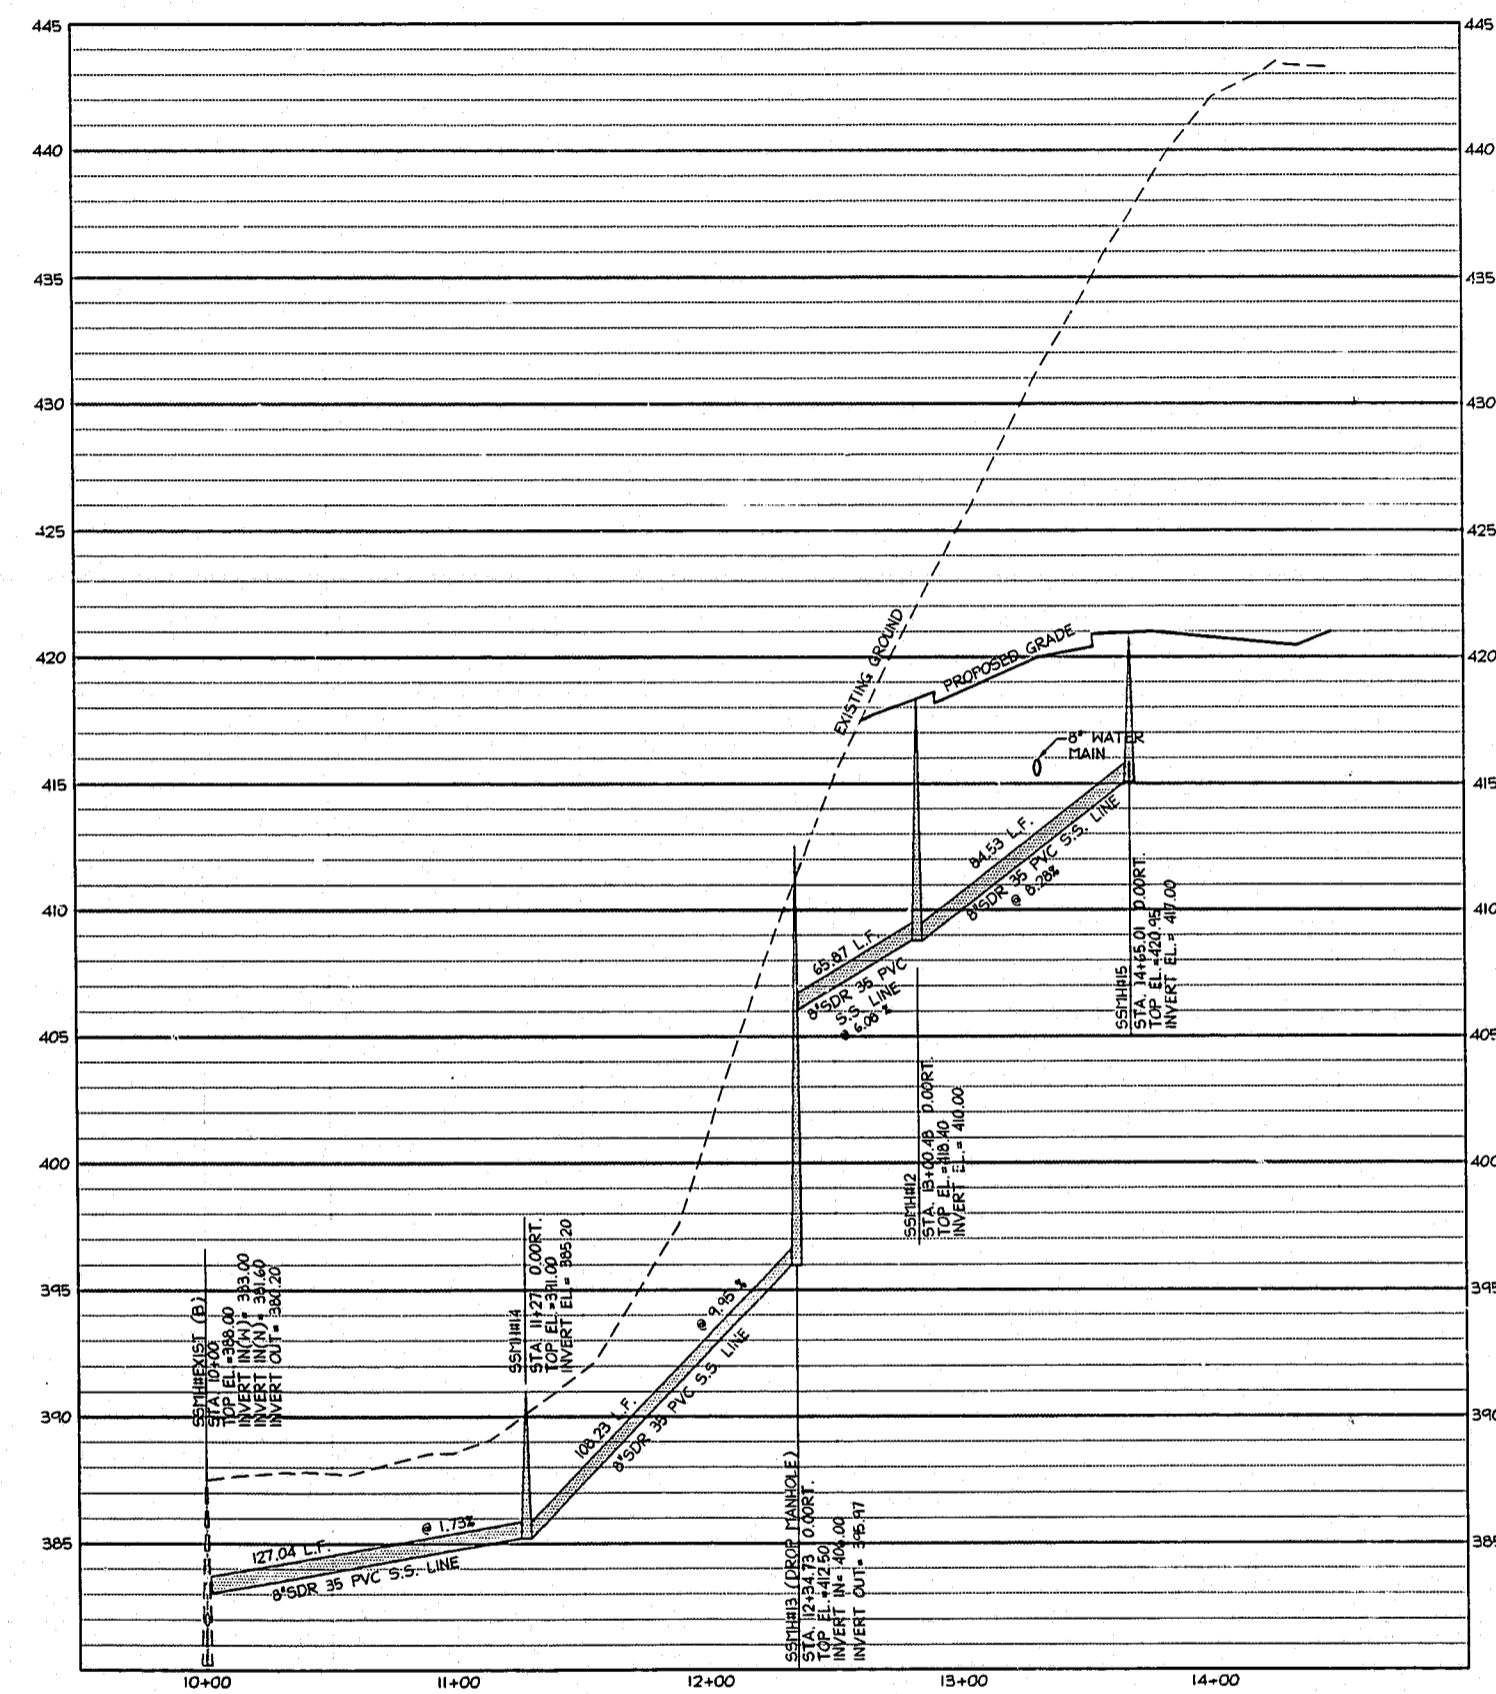


LINE "B"

CONSTRUCTION DRAWINGS

REV.	DESCRIPTIONS	DATE


DESIGNED	CC
DRAWN	JRF
CHECKED	ADS
PROJ. ENG.	

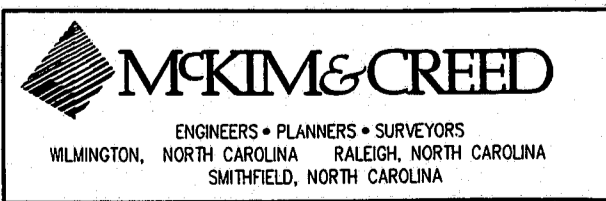

WATERFORD FOREST APARTMENTS  
CARY, N.C.

SANITARY  
SEWER PROFILES

DATE:	7 APR 95
MCE PROJ. #	0976-0007
DWG FILE #	560P4101

SCALE	HORIZONTAL: 1" = 50'
VERTICAL:	1" = 5'

SHEET NO.	17
OF:	27