



LINE "C"

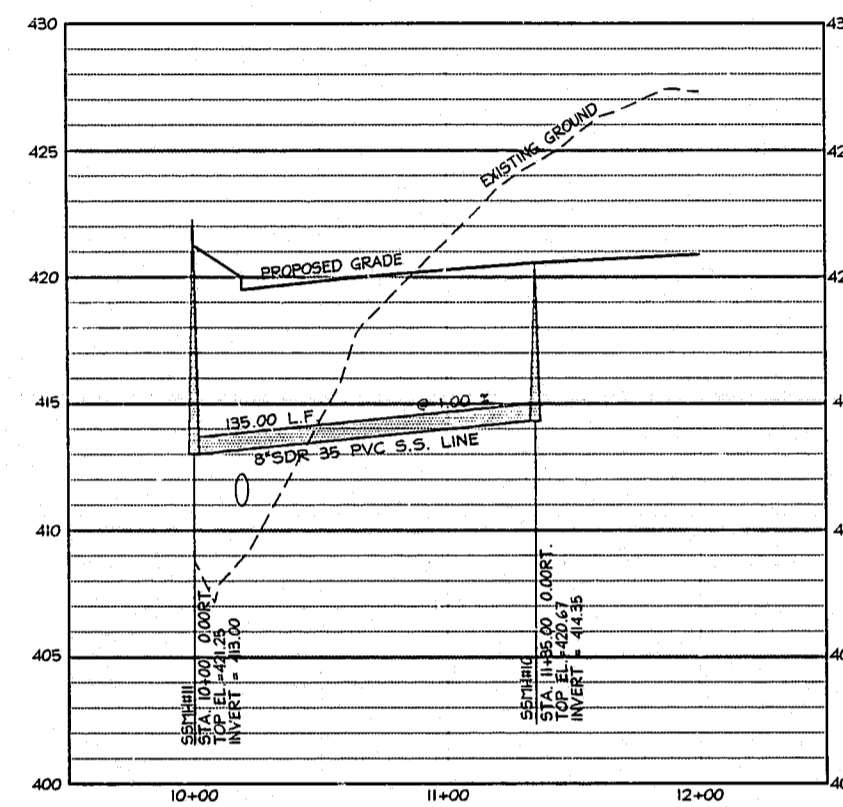

LINE "E"

REV. NO.	DESCRIPTION	DATE

DESIGNED	CC
DRAWN	JRF
CHECKED	ADS
PROJ. ENG.	

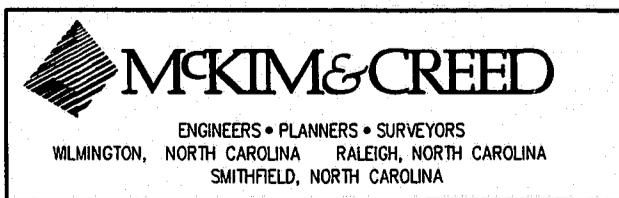

WATERFORD FOREST APARTMENTS
CARY, N.C.

SANITARY
SEWER PROFILES

CONSTRUCTION DRAWINGS

DATE:	21 MAR 95
MCE PROJ. #	0976-0007
DWG FILE #	668F4U01

SCALE	
HORIZONTAL:	1" = 50'
VERTICAL:	1" = 5'

SHEET NO.	17A
OF	27