



NAME: C:\ACAD\DRAWINGS\HANOVER\94-15\1\1\1-ADWS DATE: AUG 17, 1994 TIME: 4:43 PM

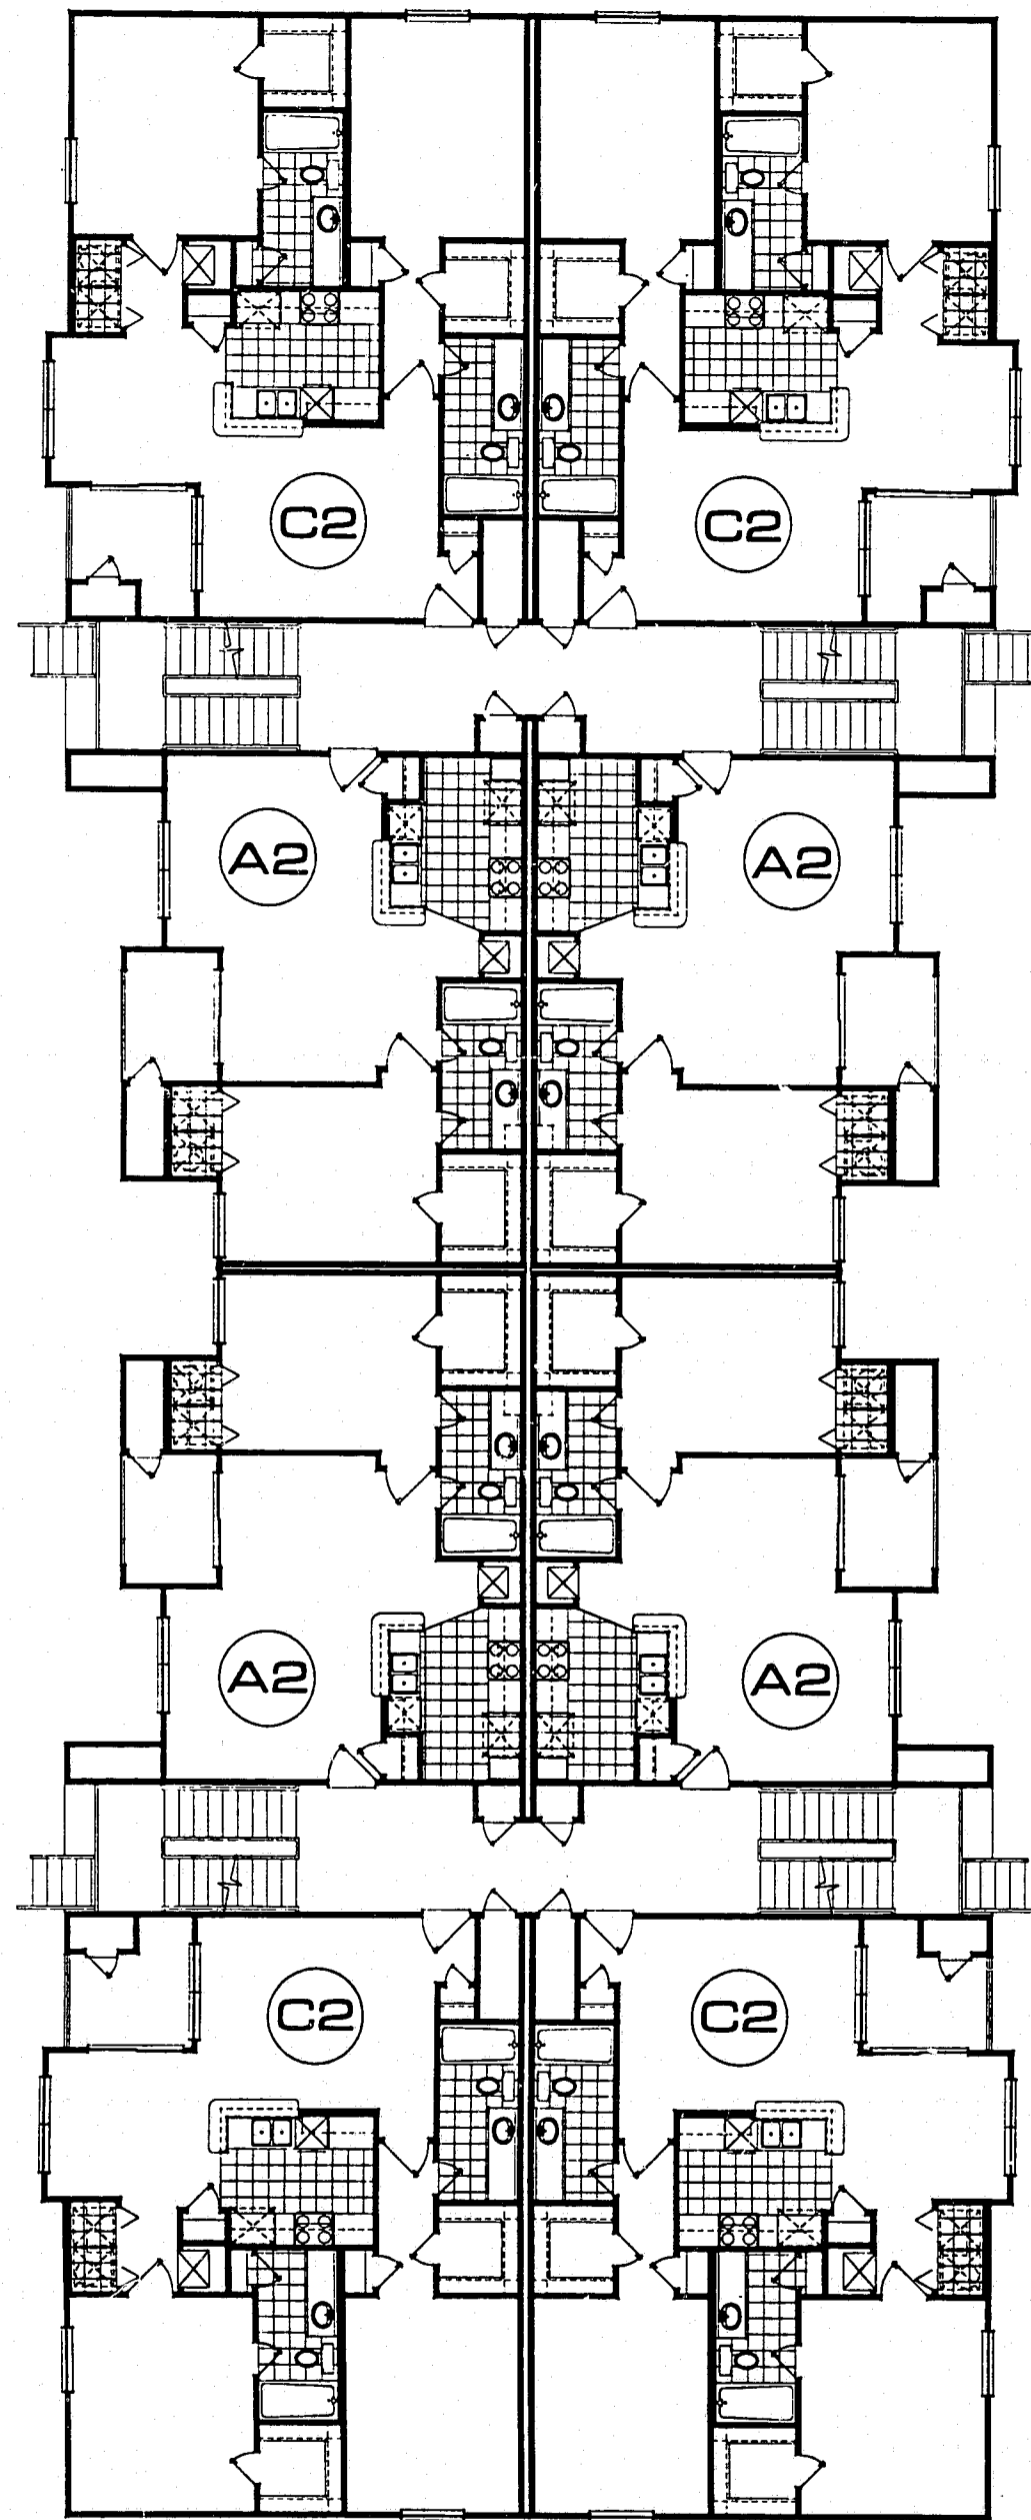

**SECOND FLOOR TYPE I**

1/8"=1'-0"

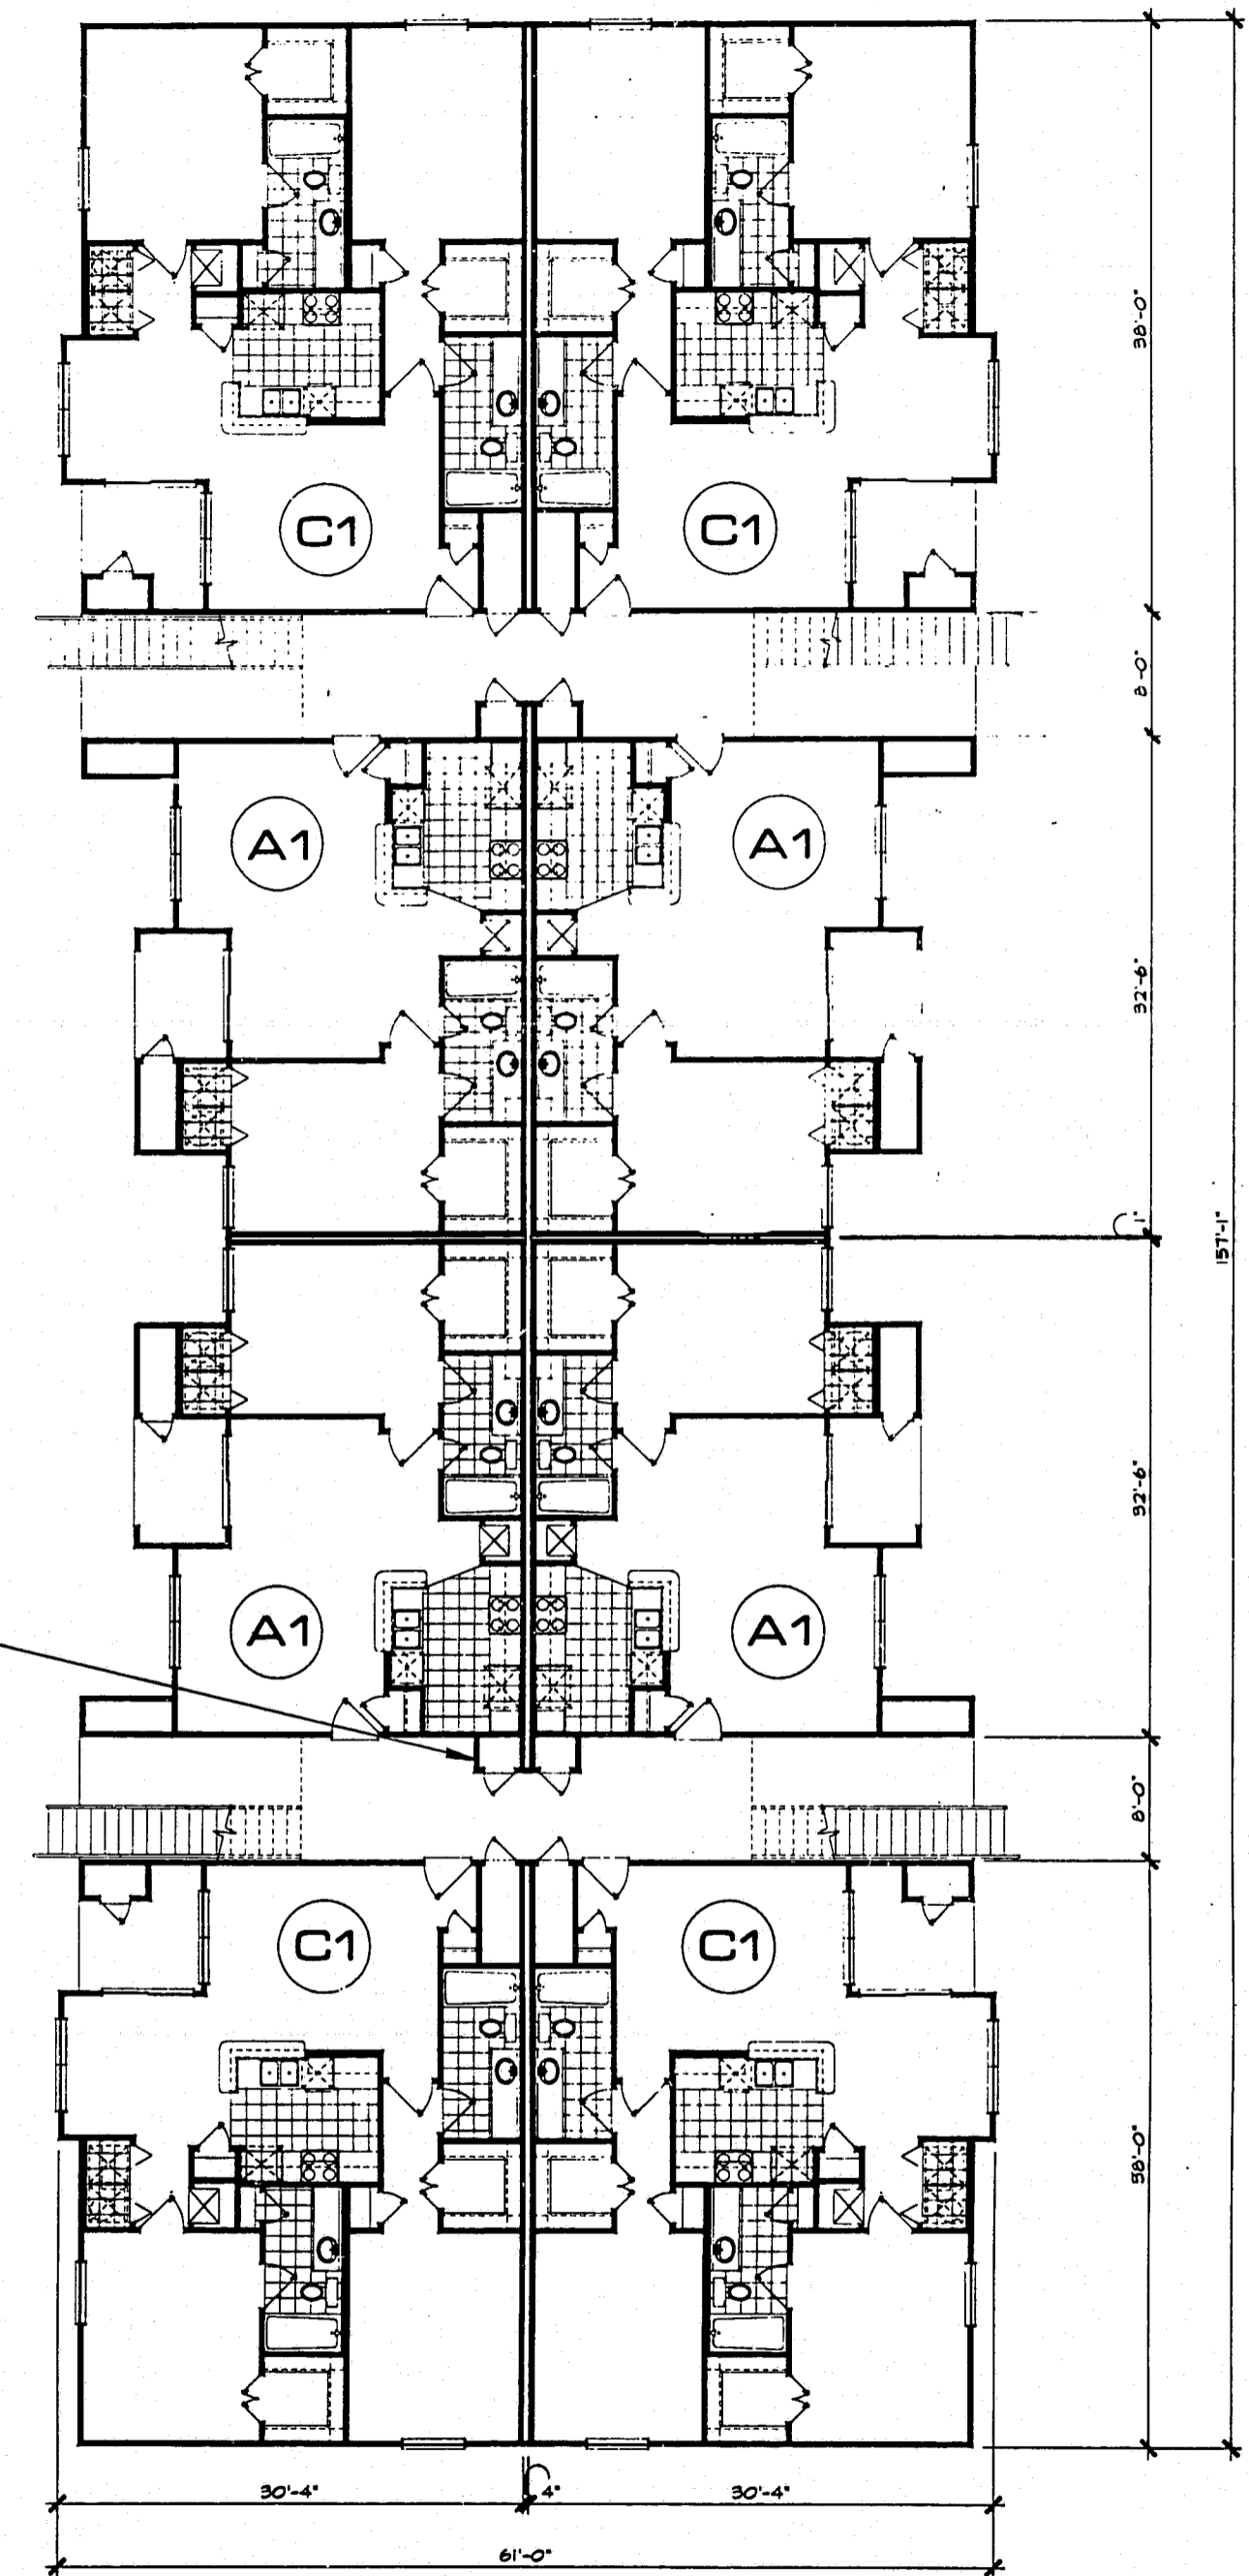

**FIRST FLOOR TYPE I**

1/8"=1'-0"

**BUILDING(S)**  
SCALE: 1/8"=1'-0"

PROJECT NO.	94-39
DATE DRAWN	
BY DATE	
CONST. BIBLE	
REVISIONS	△
	△
	△

**WATERFORD AT HIGH HOUSE  
APARTMENTS  
CARY, NORTH CAROLINA**

**WALLACE + ASSOCIATES, A.I.A.**  
ARCHITECTS & PLANNERS  
8000 BEFANG DRIVE SUITE 20 HOUSTON, TEXAS 77067 713-866-8878

A4