


NAME: C:\ACAD\12\DRAWINGS\HANOVER\14-15\TYPE1.DWG DATE: SEP 14, 1994 TIME: 5:39 PM

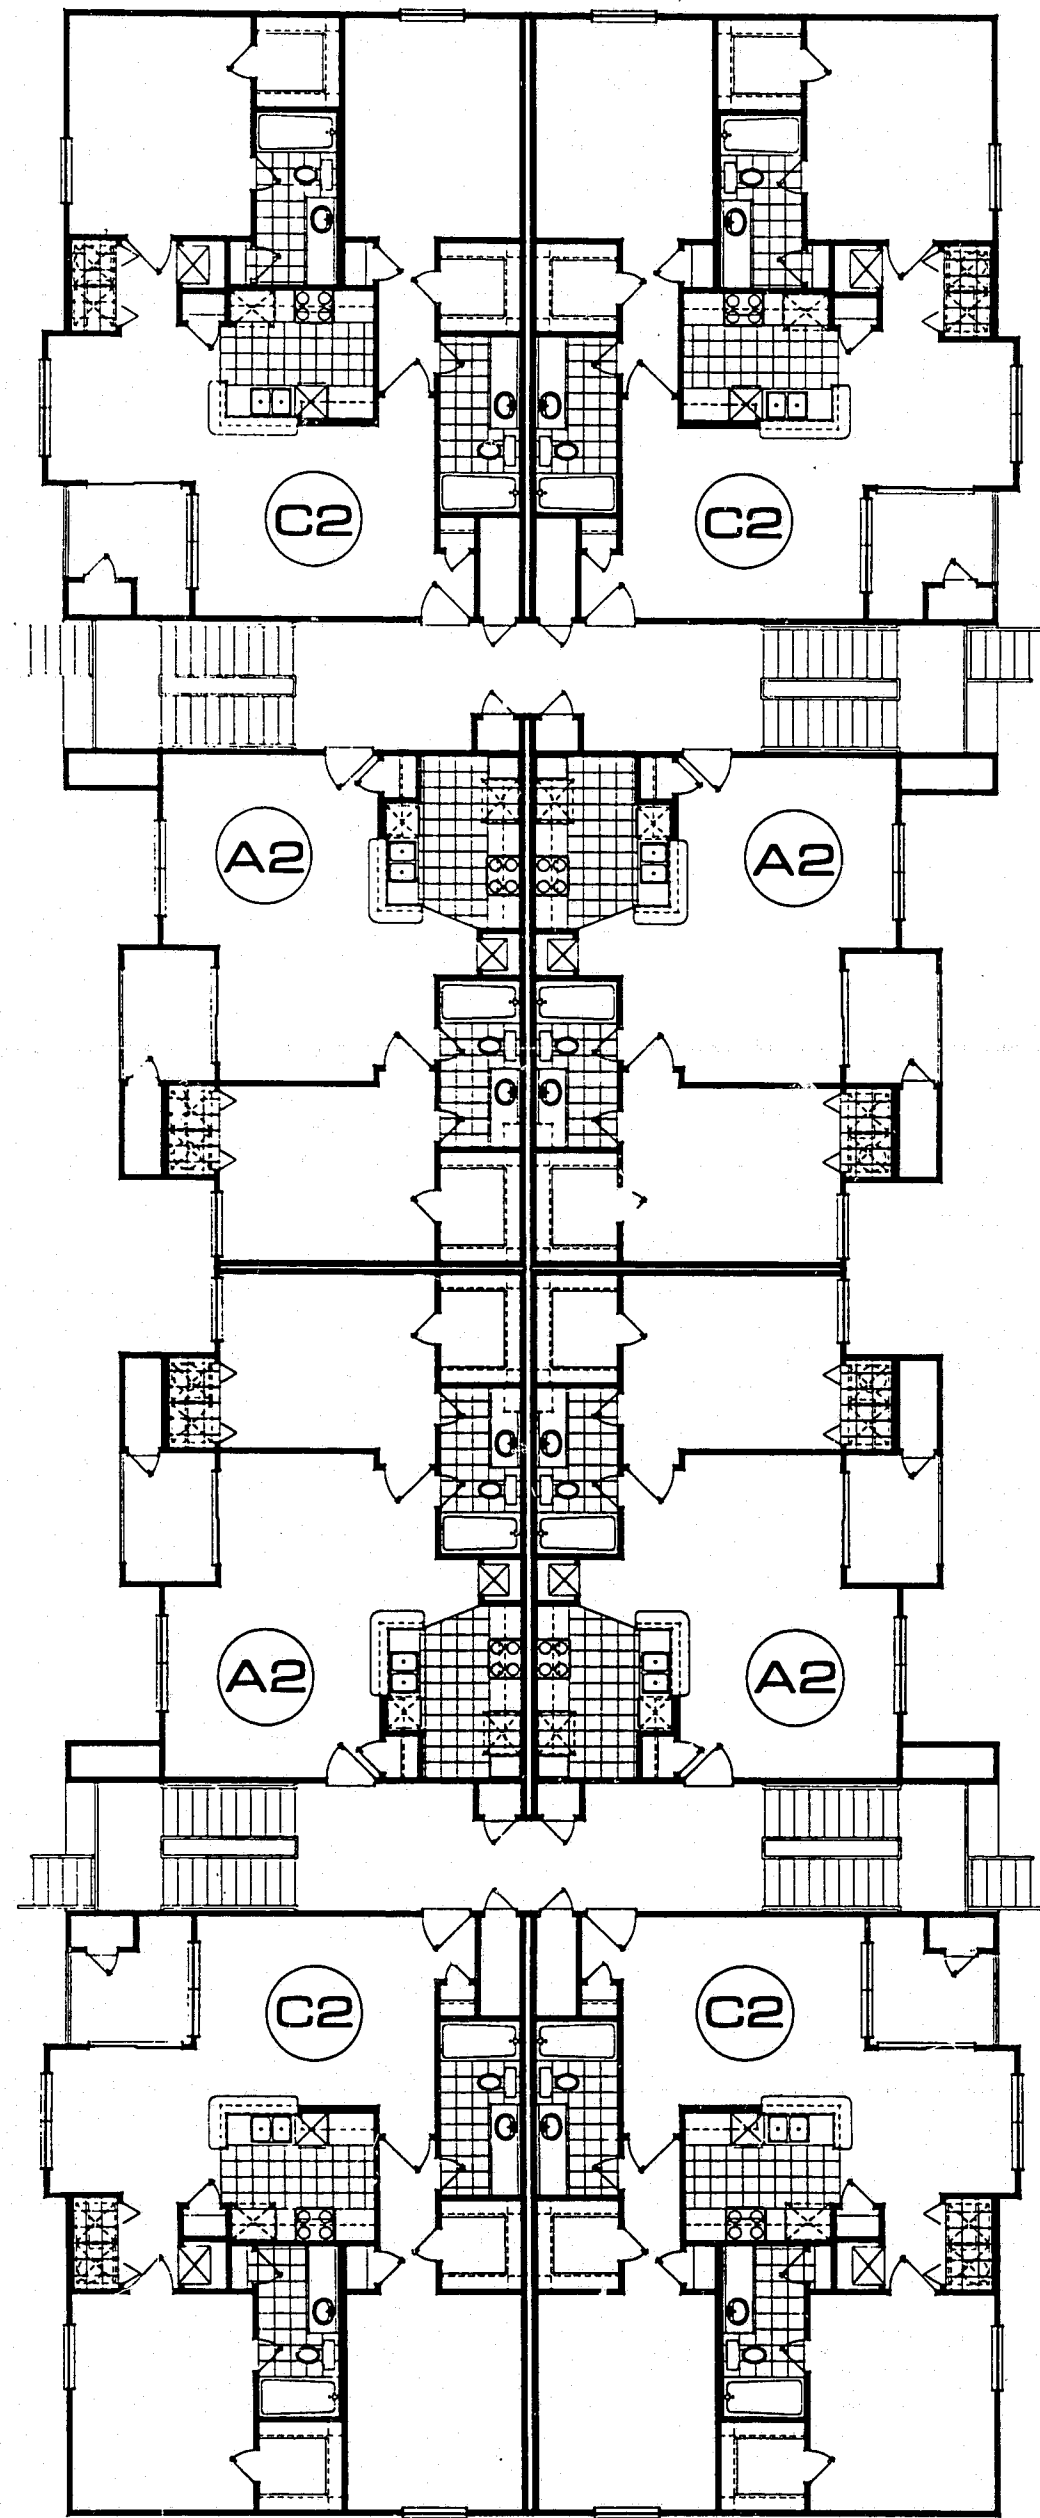

THIRD FLOOR TYPE I

1/8"=1'-0"

TYPE I
BUILDING(S)
SCALE: 1/8"=1'-0"

PROJECT NO.	94.39
DATE DRAWN	
DATE DATE	
CONSTR. BIBLE	
REVISIONS	△ △ △

WATERFORD AT HIGH HOUSE
APARTMENTS
CARY, NORTH CAROLINA

WALLACE + ASSOCIATES, A.I.A.
ARCHITECTS & PLANNERS
2000 BEARING DRIVE SUITE 210 HOUSTON, TEXAS 77067 713-866-8878

A5