



NAME: C:\ACAD\DRAWINGS\HANDOVER\14-19\14-19-2.DWG DATE: SEP 15, 1994 TIME: 5:36 PM

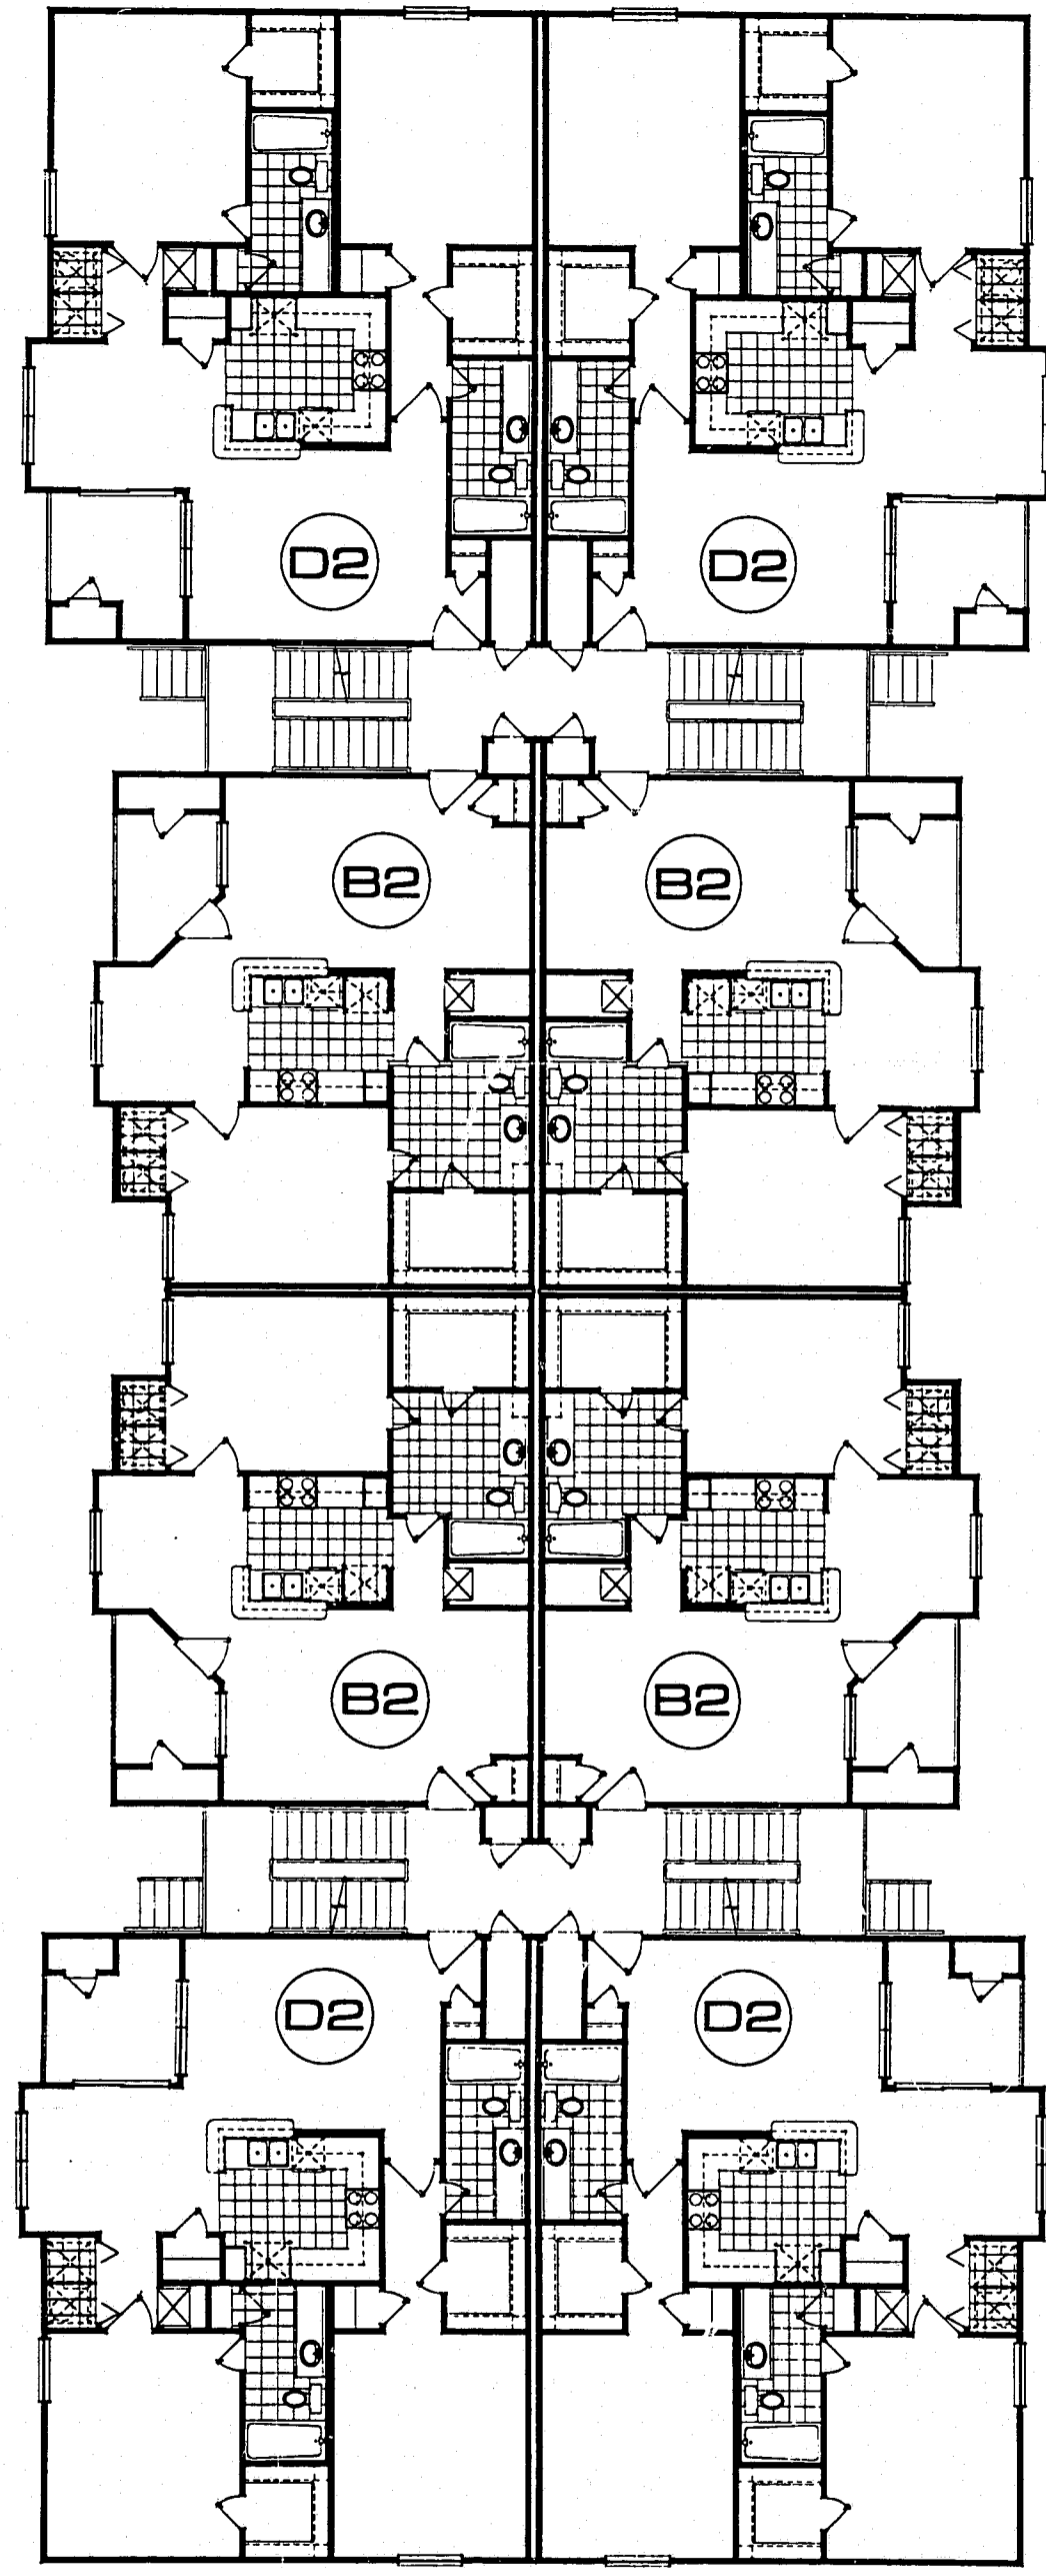

**SECOND FLOOR** TYPE II

1/8"=1'-0"

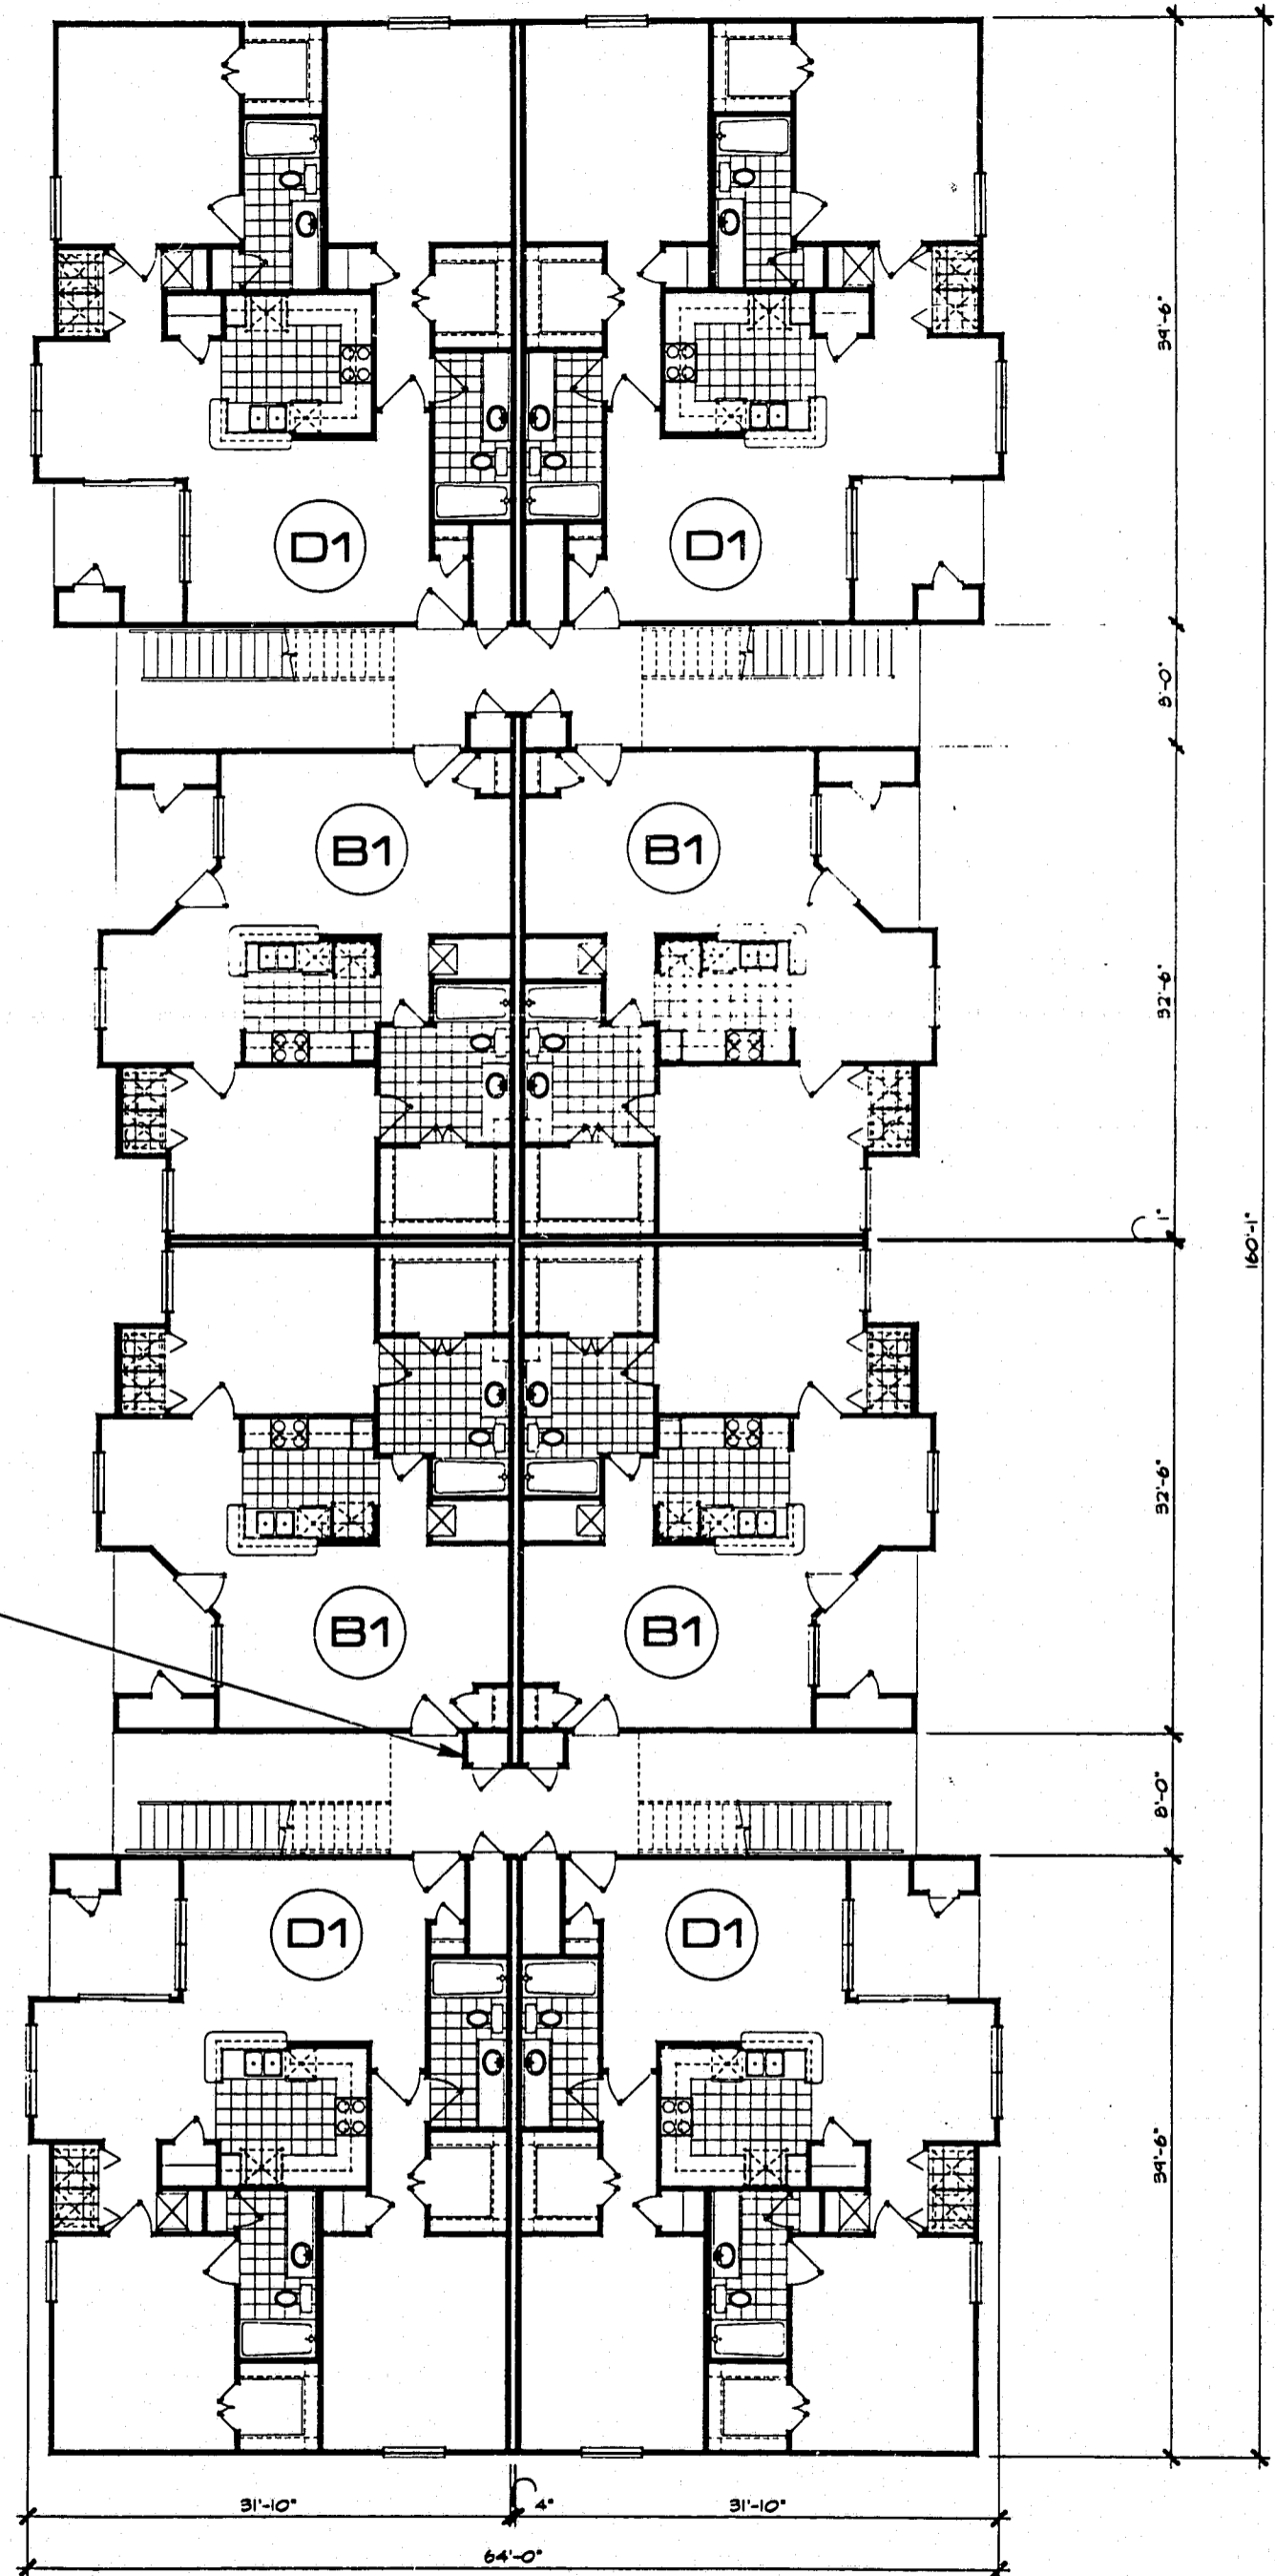

**FIRST FLOOR** TYPE II

1/8"=1'-0"

**BUILDING(S)**  
SCALE: 1/8"=1'-0"

PROJECT NO.	94-39
DATE DRAWN	
BY DATE	
CONTR. BR.	
REVISIONS	
	△
	△
	△

**WATERFORD AT HIGH HOUSE**  
**APARTMENTS**  
CARY, NORTH CAROLINA

**WALLACE + ASSOCIATES, A.I.A.**  
**ARCHITECTS & PLANNERS**  
8000 BEANS DRIVE SUITE 210 HOUSTON, TEXAS 77067 713-866-8878

A7