


NAME: C:\ACAD\DRAWINGS\HANOVER\44-BITYPE2.DWG DATE: AUS 17, 1994 TIME: 4:50 PM

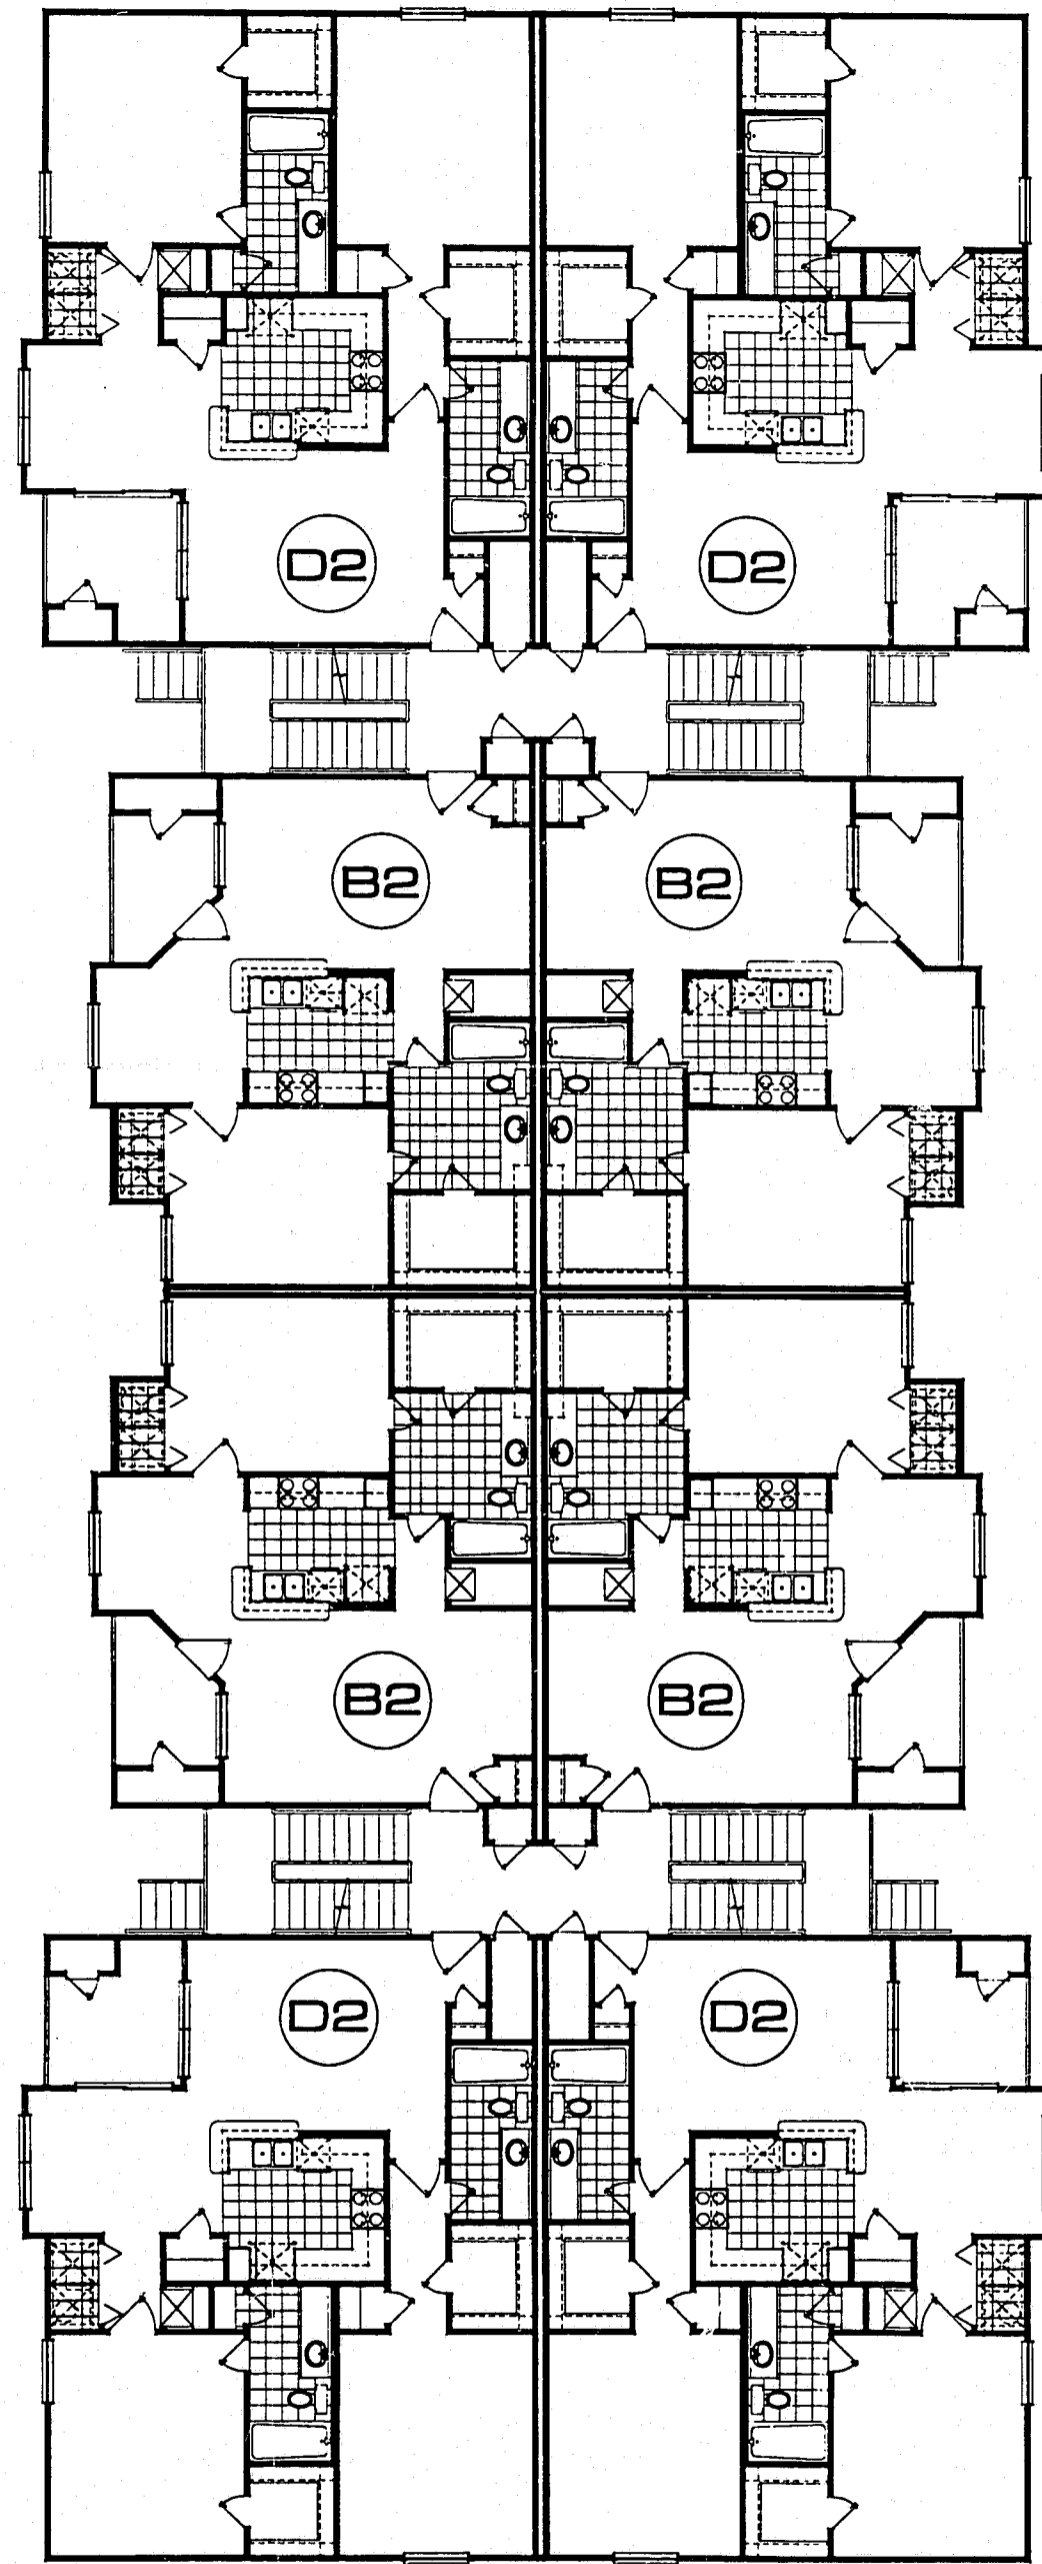

THIRD FLOOR

TYPE II

1/8"=1'-0"

TYPE II

BUILDING(S)  
SCALE: 1/8"=1'-0"

PROJECT NO.	94-39
DATE DRAWN	
BY DATE	
CONTR. ISSUE	
REVISIONS	△ △ △
	△ △ △

WATERFORD AT HIGH HOUSE  
APARTMENTS  
CARY, NORTH CAROLINA

WALLACE + ASSOCIATES, A.I.A.  
ARCHITECTS & PLANNERS  
8000 BERING DRIVE SUITE 210 HOUSTON, TEXAS 77067 713-866-8878

A8