




ENTRY ELEVATION

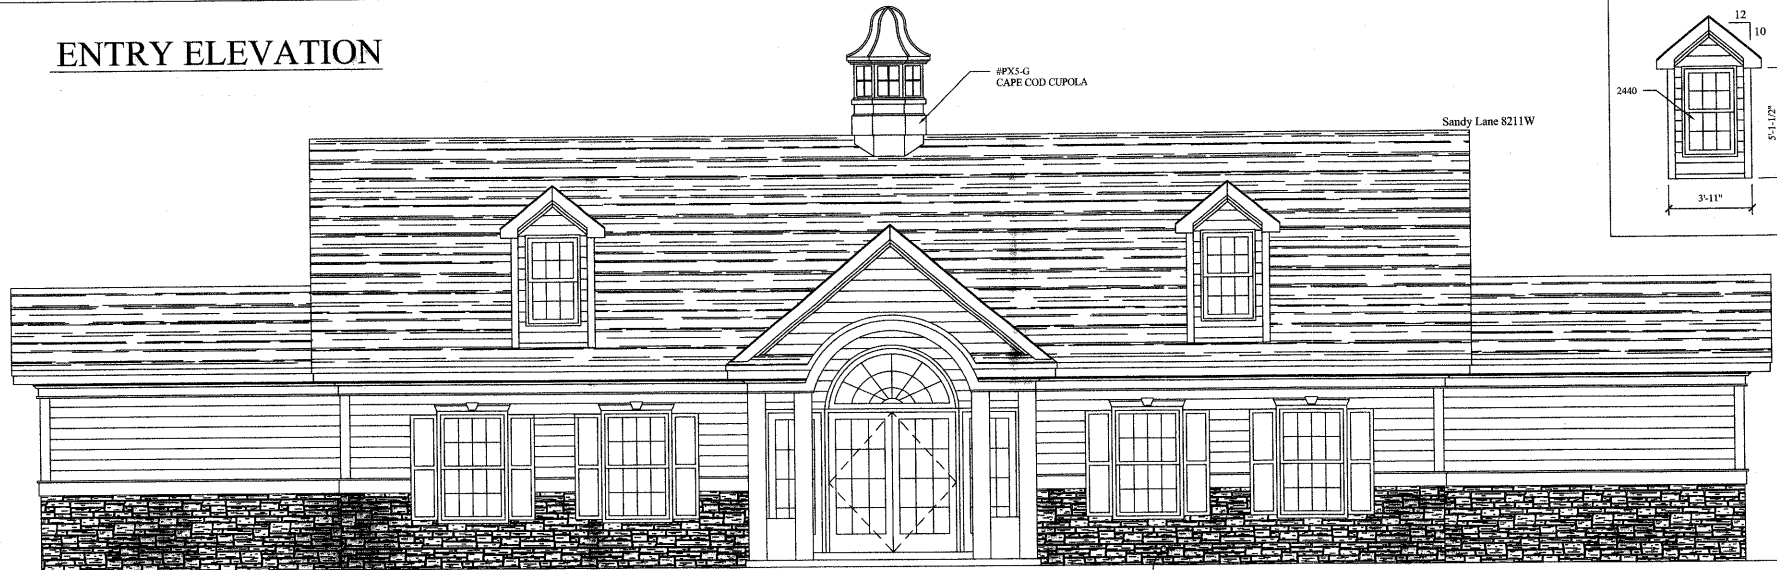


POOL ELEVATION

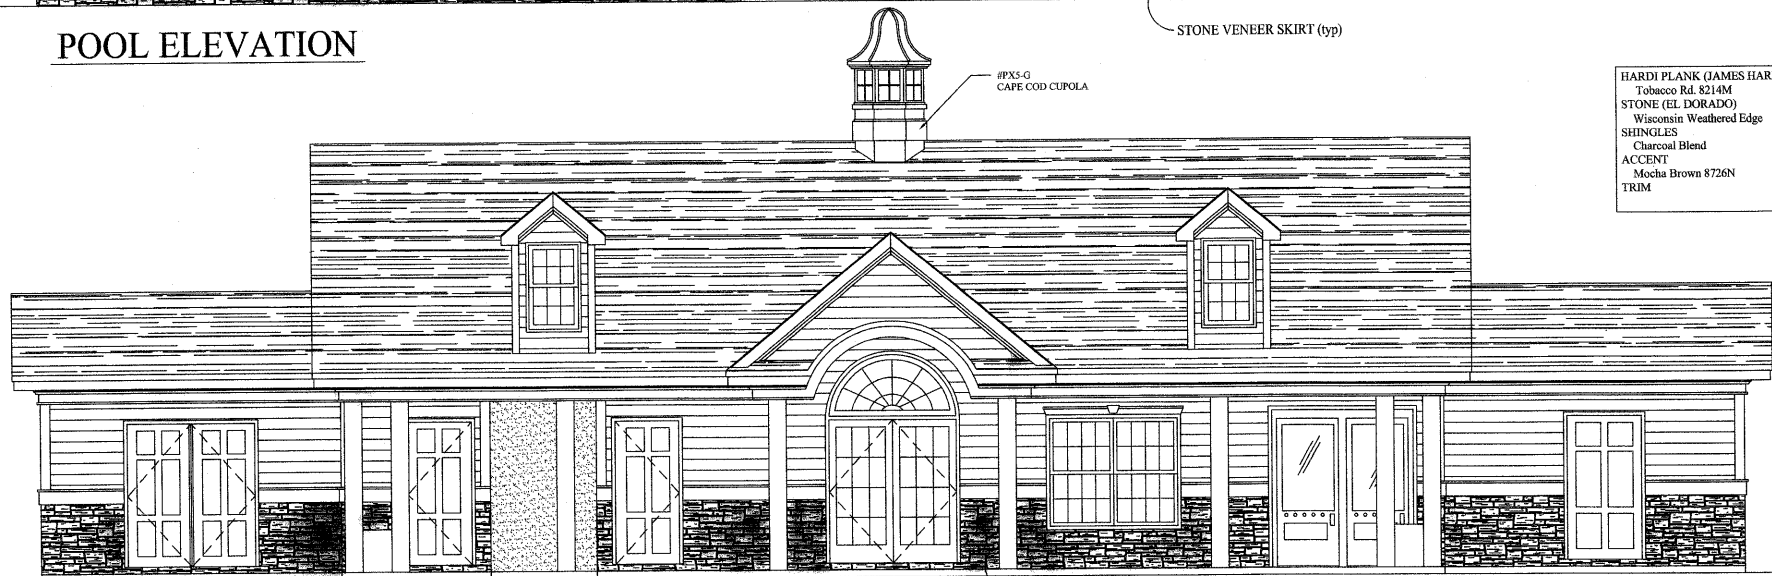

LEFT ELEVATION

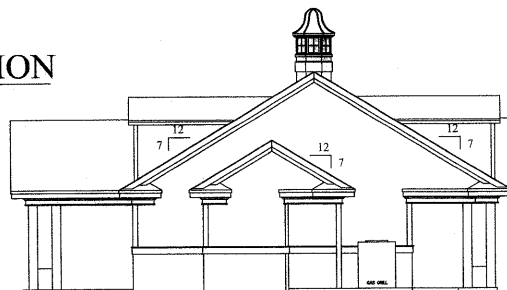

RIGHT ELEVATION

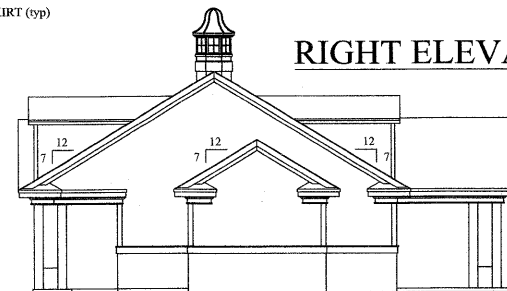

DS-62-152
APPROVED
TODAY BY CHRY
TRC 2-20-06
BJS 3-10-06
TS 3-15-06

NOTE:
ALL VENT PIPES, ETC.
EXTENDING ABOVE
THE ROOF SURFACE
MUST BE PAINTED
A COLOR THAT BLENDS
WITH ROOF COLOR.

ENGINEER:

DRAWN BY:

CHECKED: DATE

REVISIONS:		
NUMBER	DATE	INITIALS

PROJECT NO:

ISSUED:

ISSUED DATE:

FILE:

PROPERTY OF DR HORTON
NOT TO BE REPRODUCED

DRAWING NUMBER

E-1