

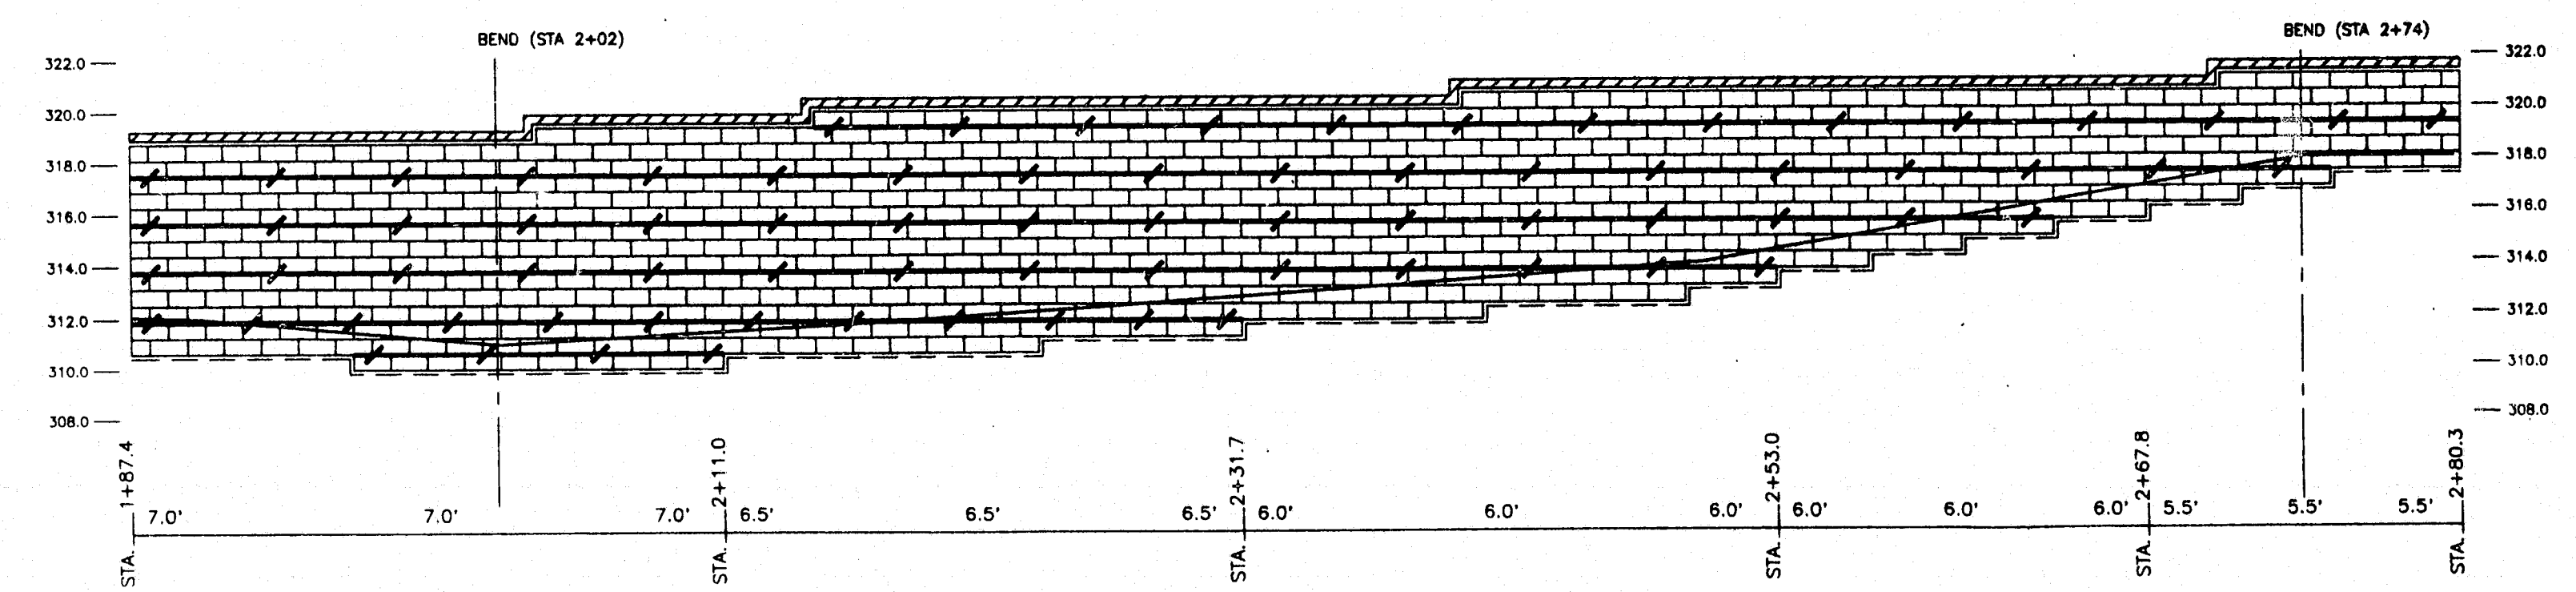
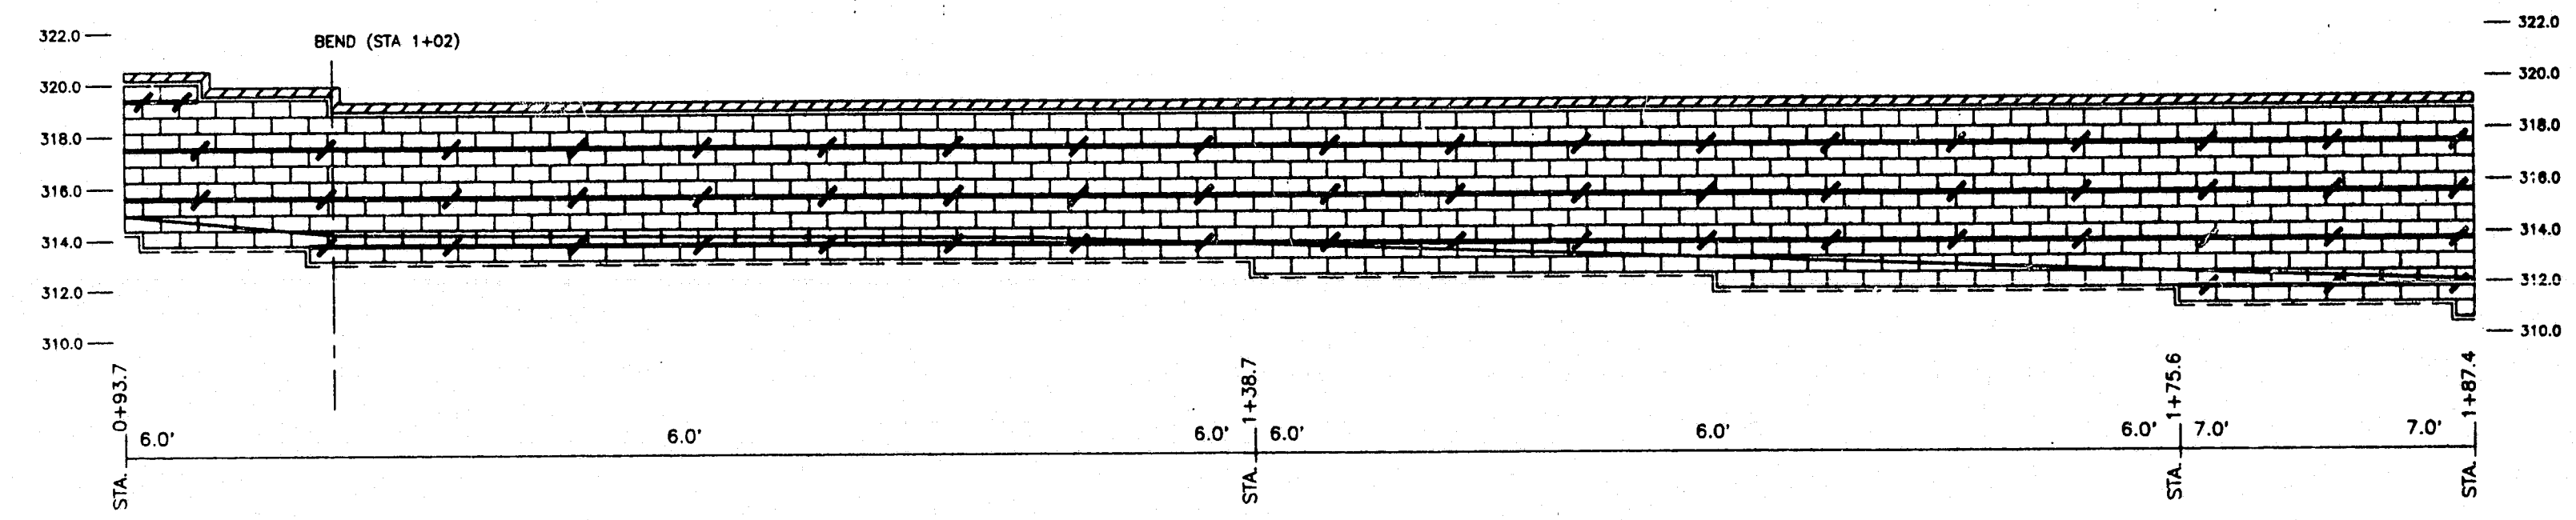


WALL PROFILE #1

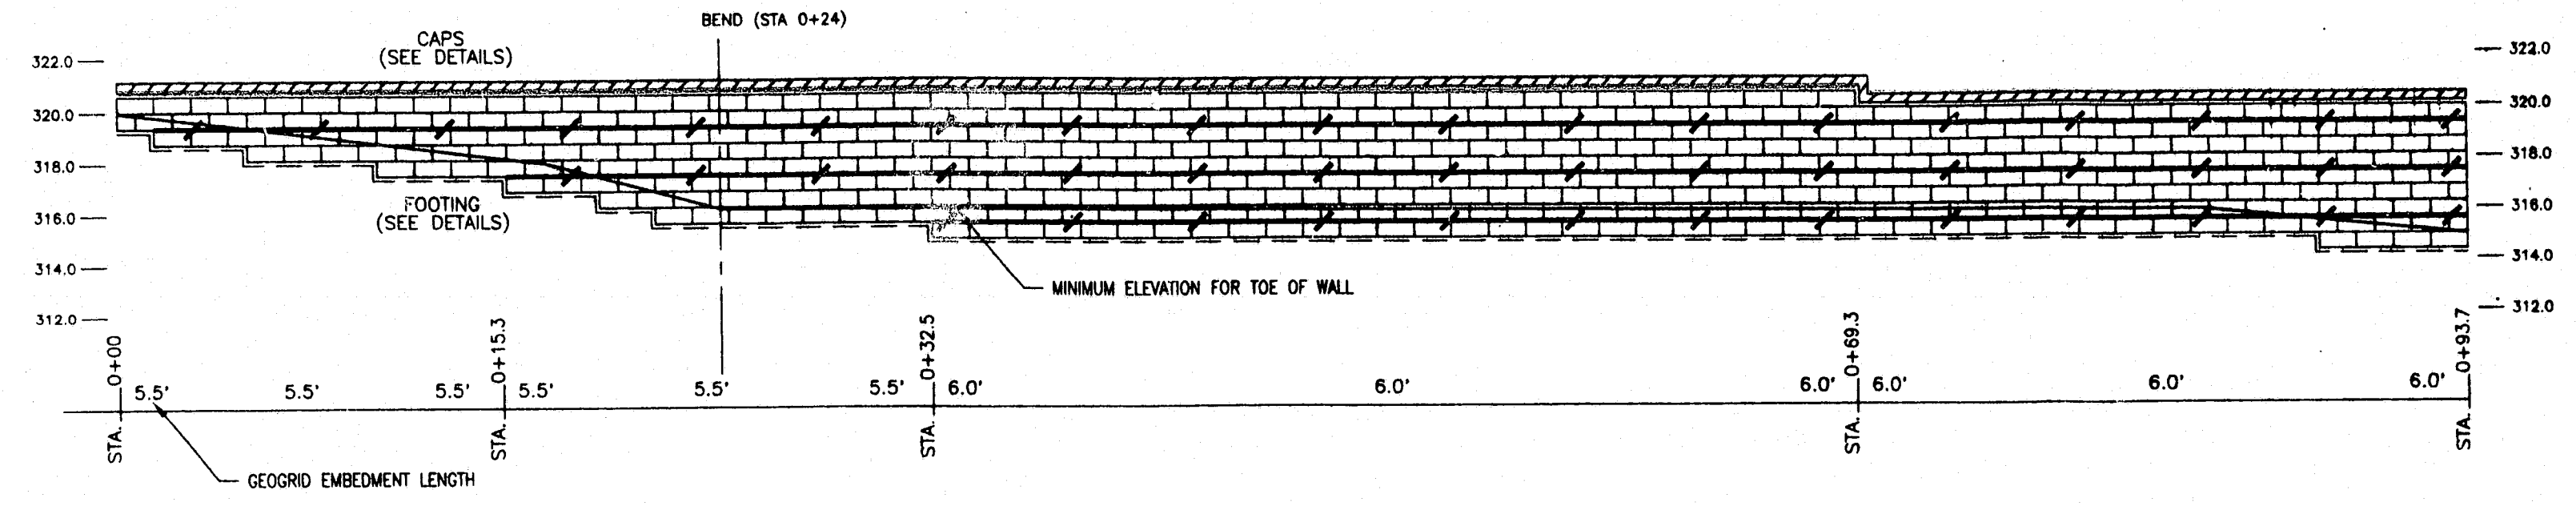

**WORLDWIDE ENGINEERING**  
 CONSULTING ENGINEERS & PLANNERS  
 4090 NORTH NC HIGHWAY 16  
 DENVER, N.C. 28037 USA  
 PHONE/FAX (704) 483-5225  
 EMAIL: 74152.754@compuserve.com

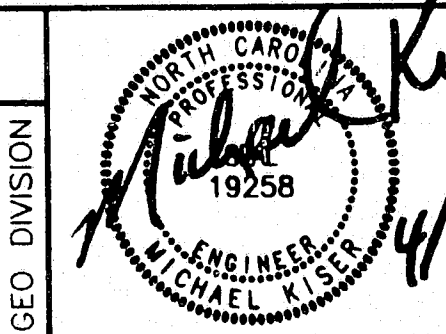

LEGEND  
 FORTRAC 35/20-20 ————  
 HORIZONTAL SCALE 1"=6'

NO.	REVISIONS	DRN	DATE	CHK	DATE

**ELEVATION VIEW**  
 5001 WESTON OFFICE BLDG.  
 RETAINING WALLS  
 CARY, NC  
 DESIGNER: MICHAEL KISER PE  
 MLK 4/27/00  
 JEP 4/27/00  
**ALLAN BLOCK RETAINING WALL**