




TABLE OF BUILDING MATERIALS		
BUILDINGS	MATERIALS	COLOR
SIDING	BRICK	RED
FACIA	WOOD	WHITE
ROOF	SHINGLES	CHARCOAL TO GRAY
WINDOWS	VINYL	WHITE

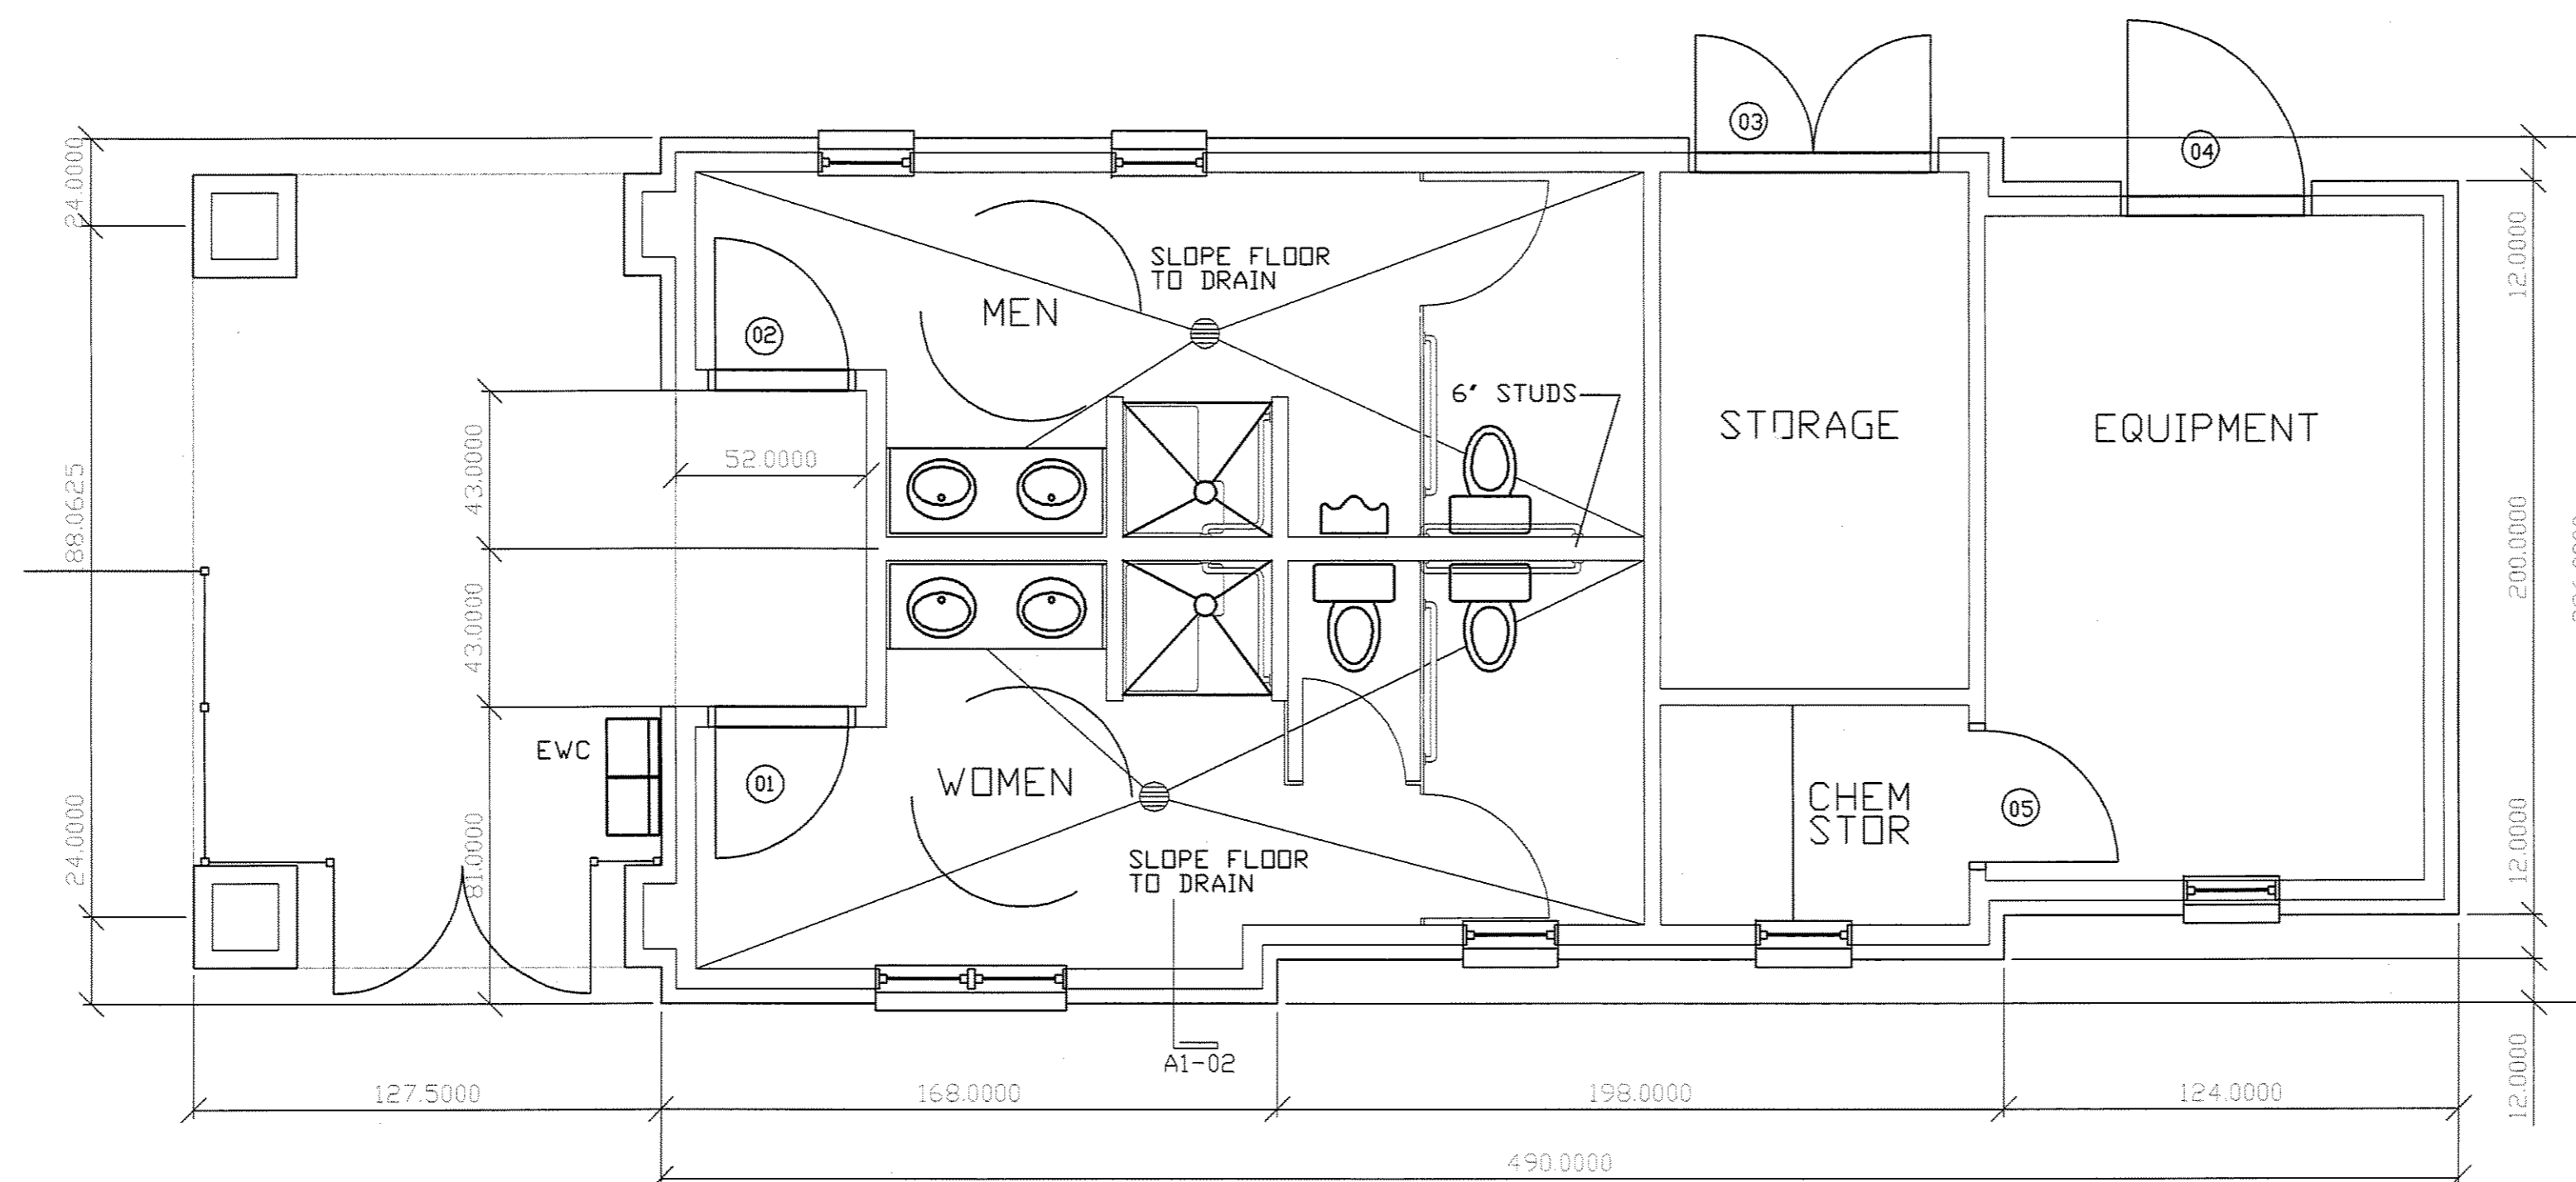

- NOTES:**
1. ALL VENT PIPES, ETC. EXTENDING ABOVE THE ROOF SURFACE MUST BE PAINTED A COLOR THAT BLENDS WITH THE ROOF COLOR
  2. DRAWINGS PROVIDED HEREIN ARE REPRESENTATIONS AND ARE NOT TRULY TO SCALE

PROJECT # 05-SP-004-A  
 APPROVED  
 TOWN OF CARY

Approved by DTC Date 1-17-06  
 Planning ESP Date 1-24-06  
 Engineering IS Date 1-27-06

No.	Revision	Date	By

Designer	Scale
W&R	NTS
Drawn By	Date
W&R	01/24/06
Checked By	Job No.
WEC	2044070.1



**WESTON PLACE**  
 WESTON PDD

**CABANA LAYOUT  
 & ELEVATION**

**BARTHOLOMEW ASSOCIATES, INC.**  
 ARCHITECTS AND PLANNERS AIA  
 606 WADE AVENUE - RALEIGH, NORTH CAROLINA 27605  
 p 919.832.1606 - f 919.833.2528

**WITHERS & RAVENEL**  
 ENGINEERS | PLANNERS | SURVEYORS  
 111 Mackenran Drive Cary, North Carolina 27511 tel: 919-469-3340 fax: 919-467-6008 www.withersravenel.com