



VIEW 'A'
 SIGN MONUMENT
 SCALE: 1" = 1'-0"

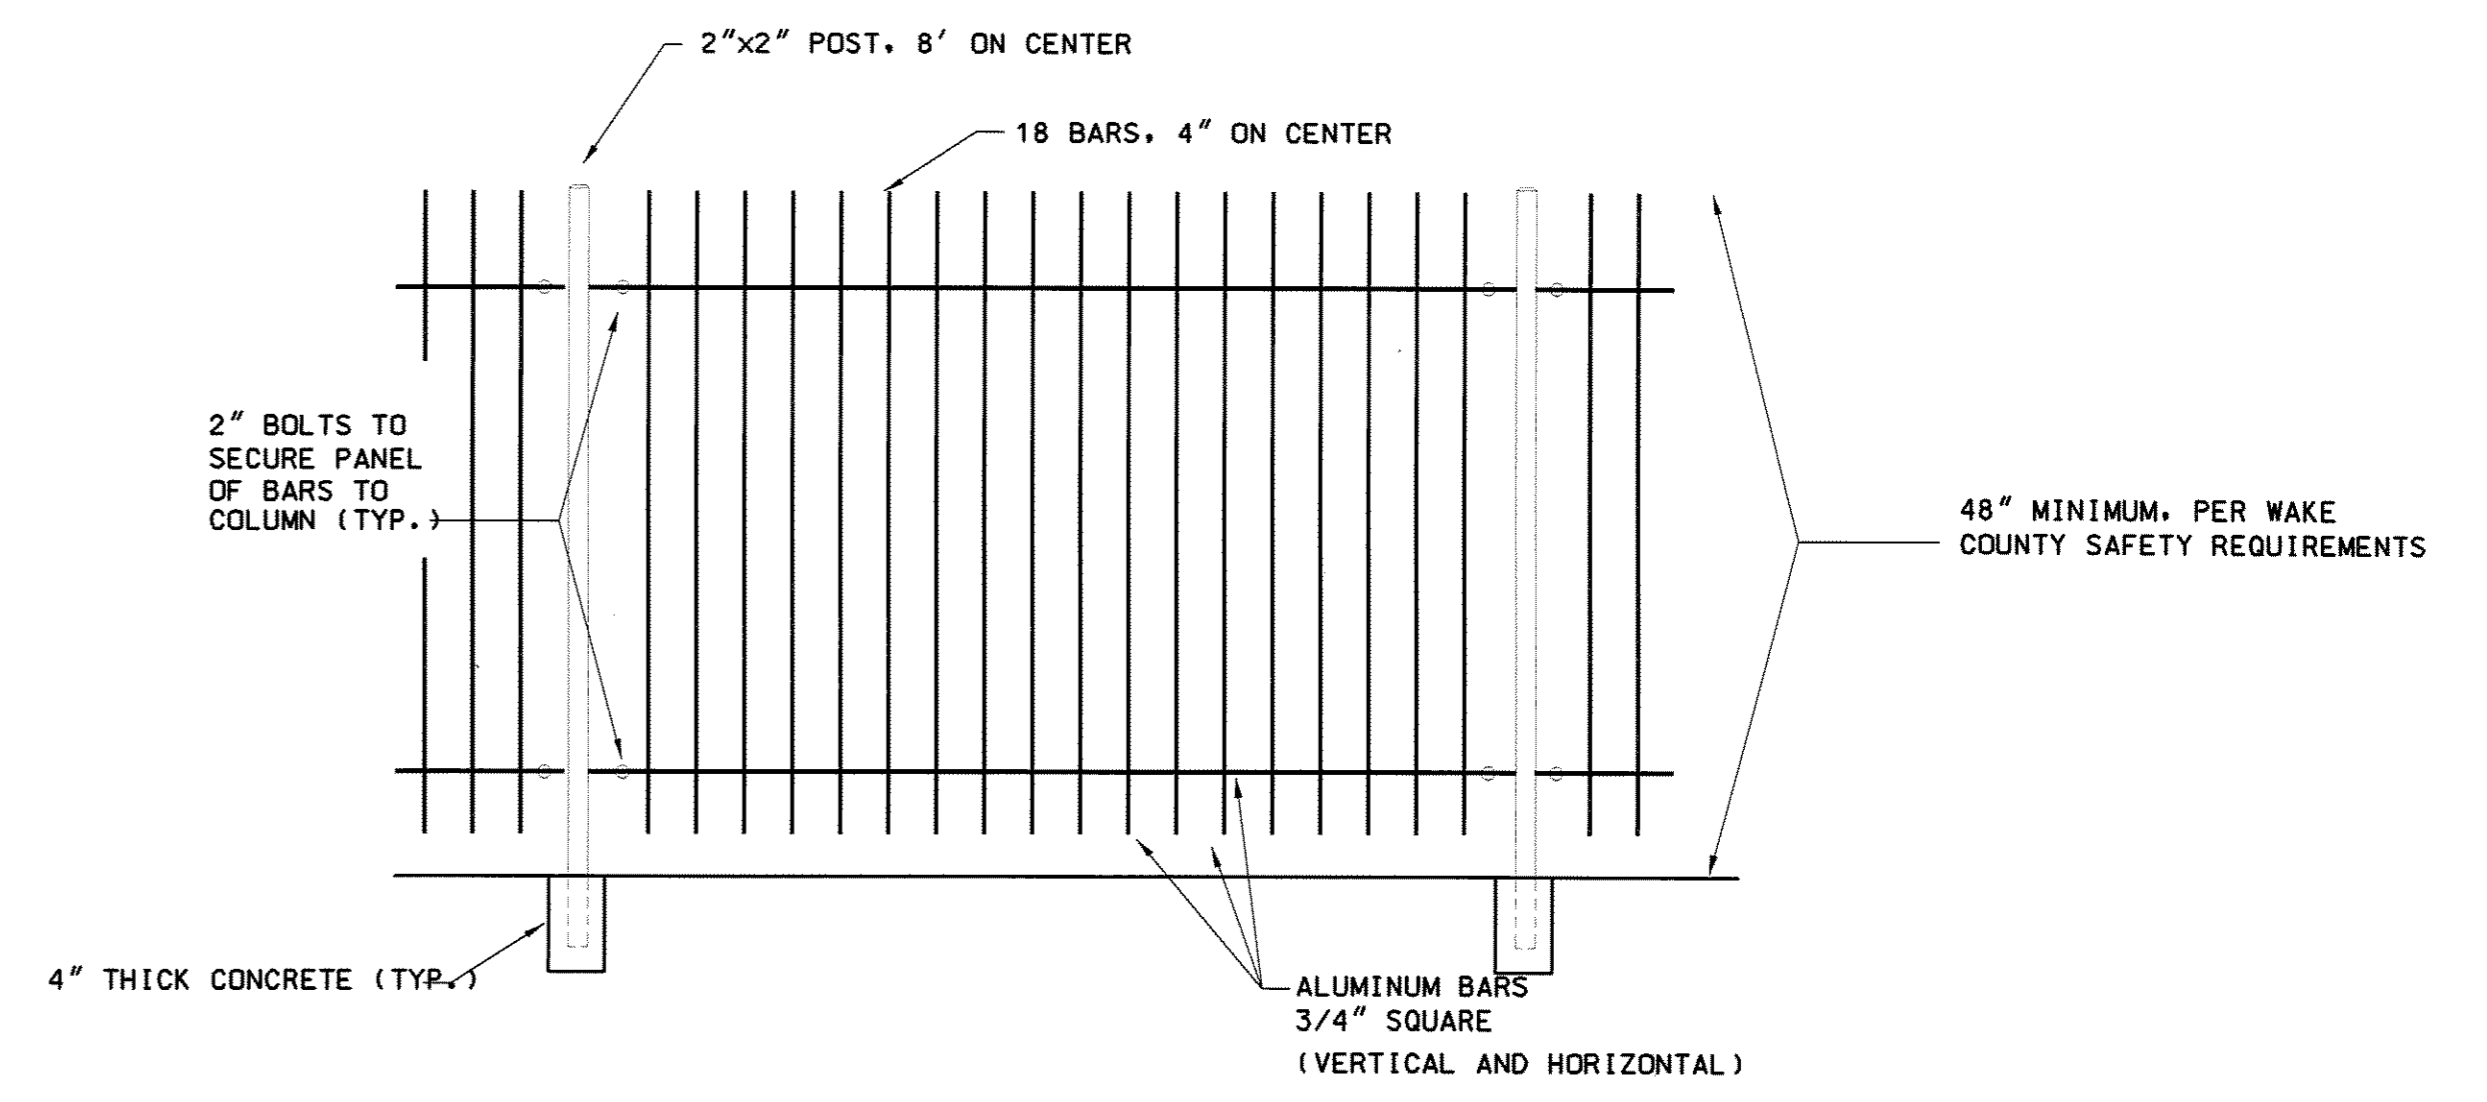

ALUMINUM FENCE AROUND POOL
 NOT TO SCALE

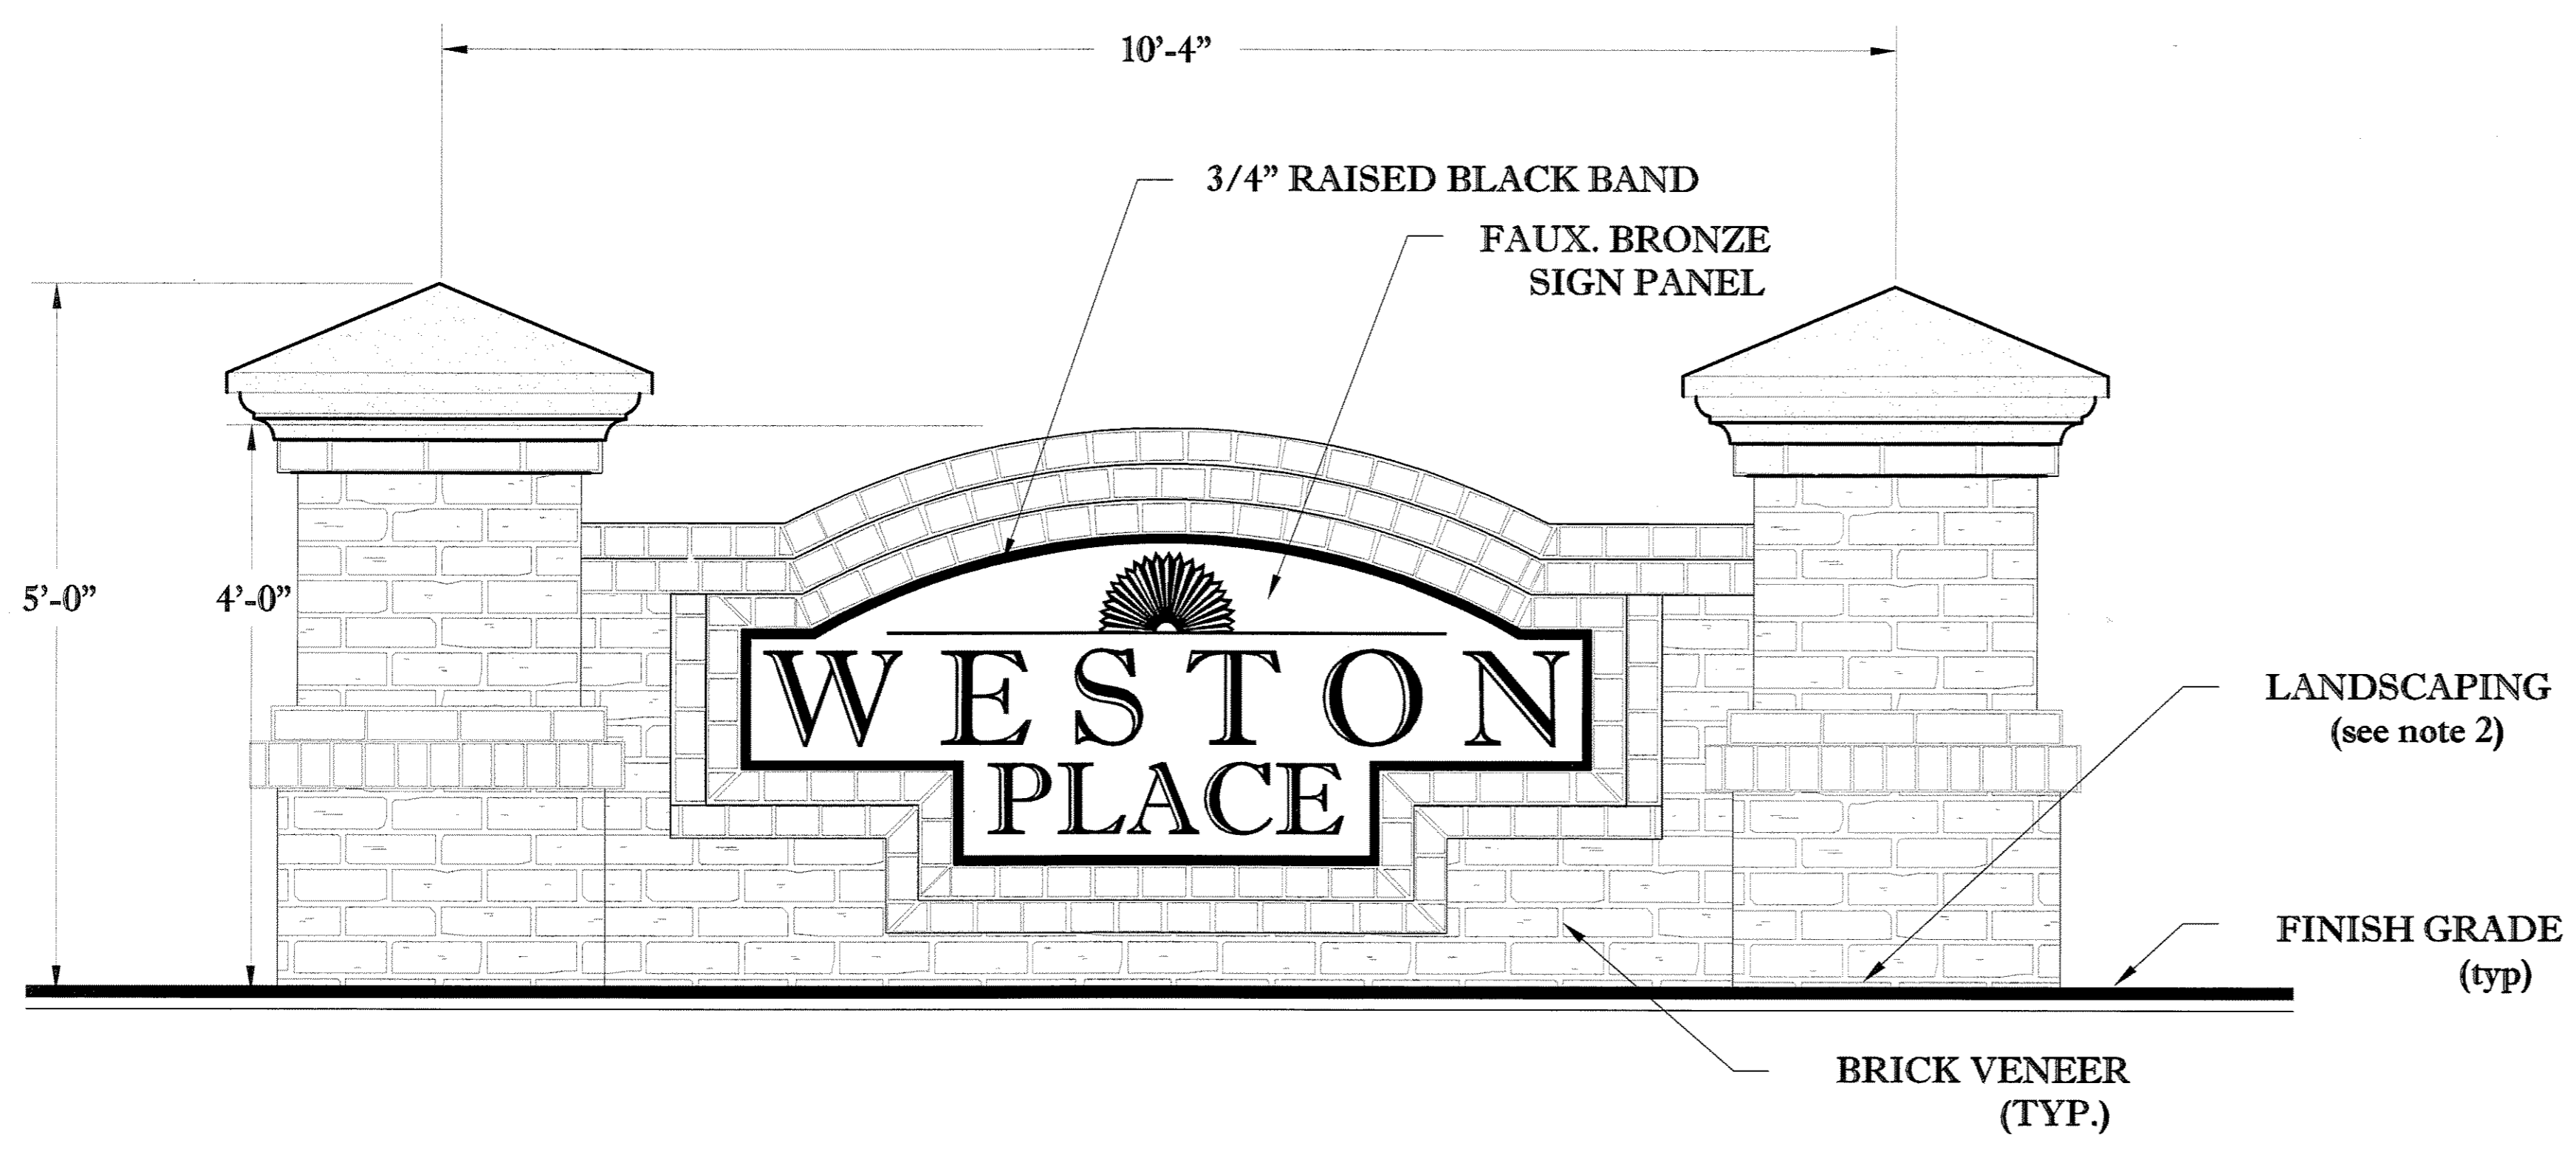

VIEW 'B'
 SIGN DETAIL
 SCALE: 1" = 1'-0"


- NOTES:
1. ALL VENT PIPES, ETC. EXTENDING ABOVE THE ROOF SURFACE MUST BE PAINTED A COLOR THAT BLENDS WITH THE ROOF COLOR
 2. ENTRY FEATURES TO BE SUPPLEMENTED WITH VEGETATION PER TOWN REQUIREMENTS.

PROJECT # 05-SP-004-A
 APPROVED
 TOWN OF CARY
 Approved by: DJZ Date: 1-17-06
 Planning: SB Date: 1-24-06
 Engineering: TS Date: 1-21-06

No.	Revision	Date	By	Designer	Scale
				W&R	NTS
				W&R	01/24/06
				WEC	204070.1


WESTON PLACE
 WESTON PDD

CONCEPTUAL DETAILS
WESTON ENTRANCE

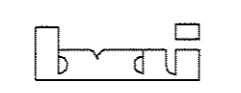
BARTHOLOMEW ASSOCIATES, INC.
 ARCHITECTS AND PLANNERS AIA
 606 WADE AVENUE - RALEIGH, NORTH CAROLINA 27605
 p:919.832.1606 - f:919.833.2528

WITHERS & RAVENEL
 ENGINEERS | PLANNERS | SURVEYORS
 111 MacKenan Drive Cary, North Carolina 27511 tel: 919-469-3340 fax: 919-467-6008 www.wITHERSRAVENEL.COM