

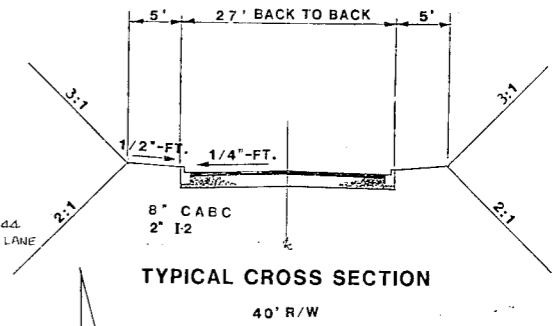


SCALE IN FEET
 50 25 0 50 100

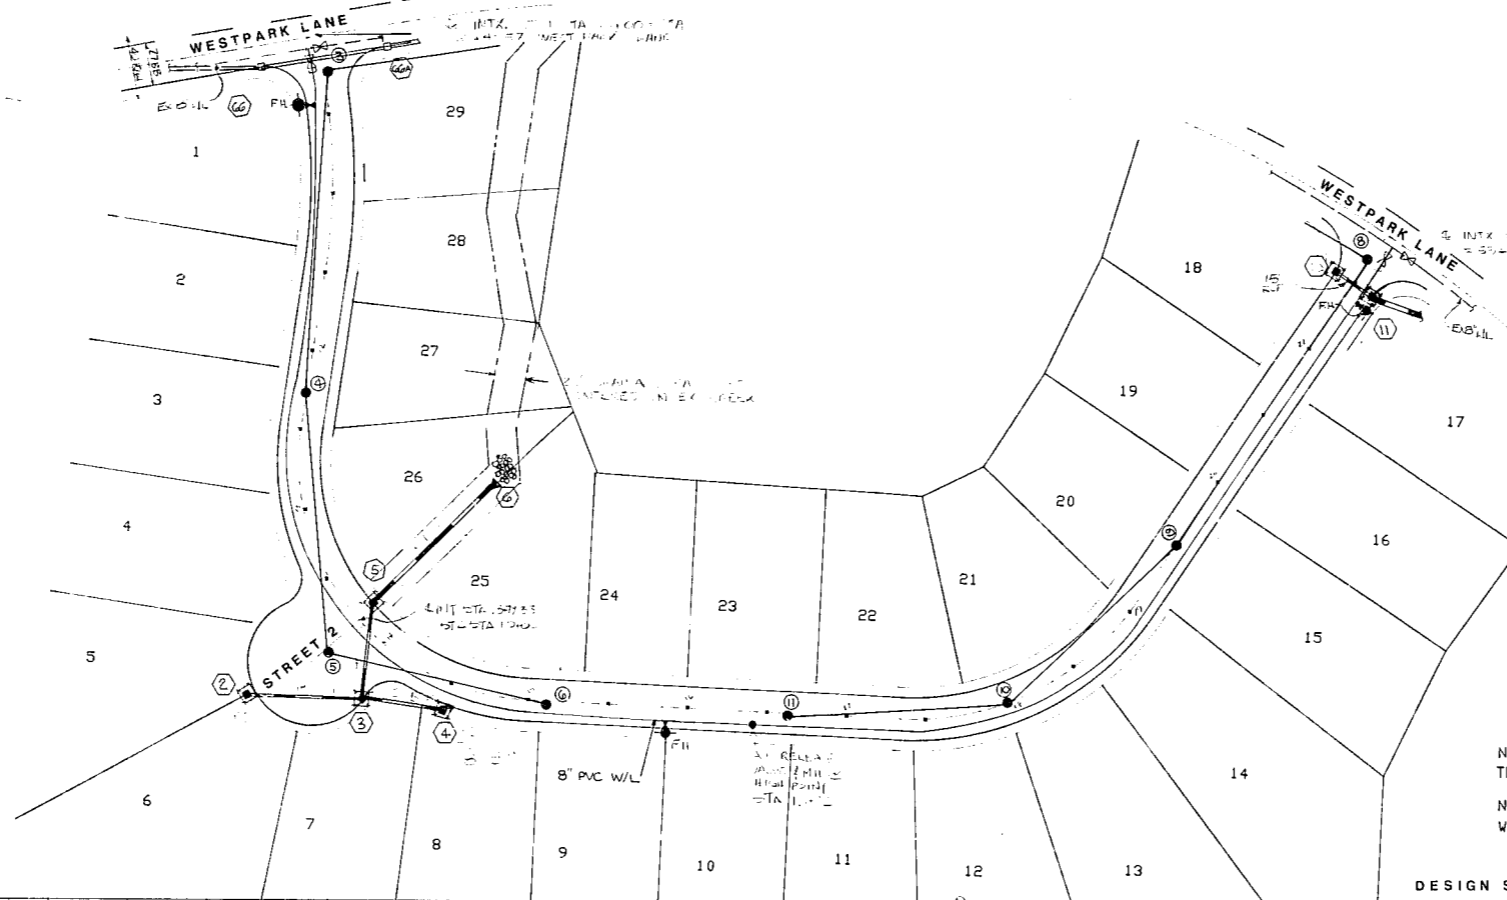

FOR CONSTRUCTION
 NOTE: IT IS THE CONTRACTOR'S RESPONSIBILITY TO VERIFY THE LOCATION OF ALL EXISTING UTILITIES.
 NOTE: ALL WORK IS TO BE DONE IN CONFORMANCE WITH TOWN OF CARY STANDARDS AND SPECIFICATIONS.

DESIGN SPEED 25MPH
 40' R/W
 27' B-B

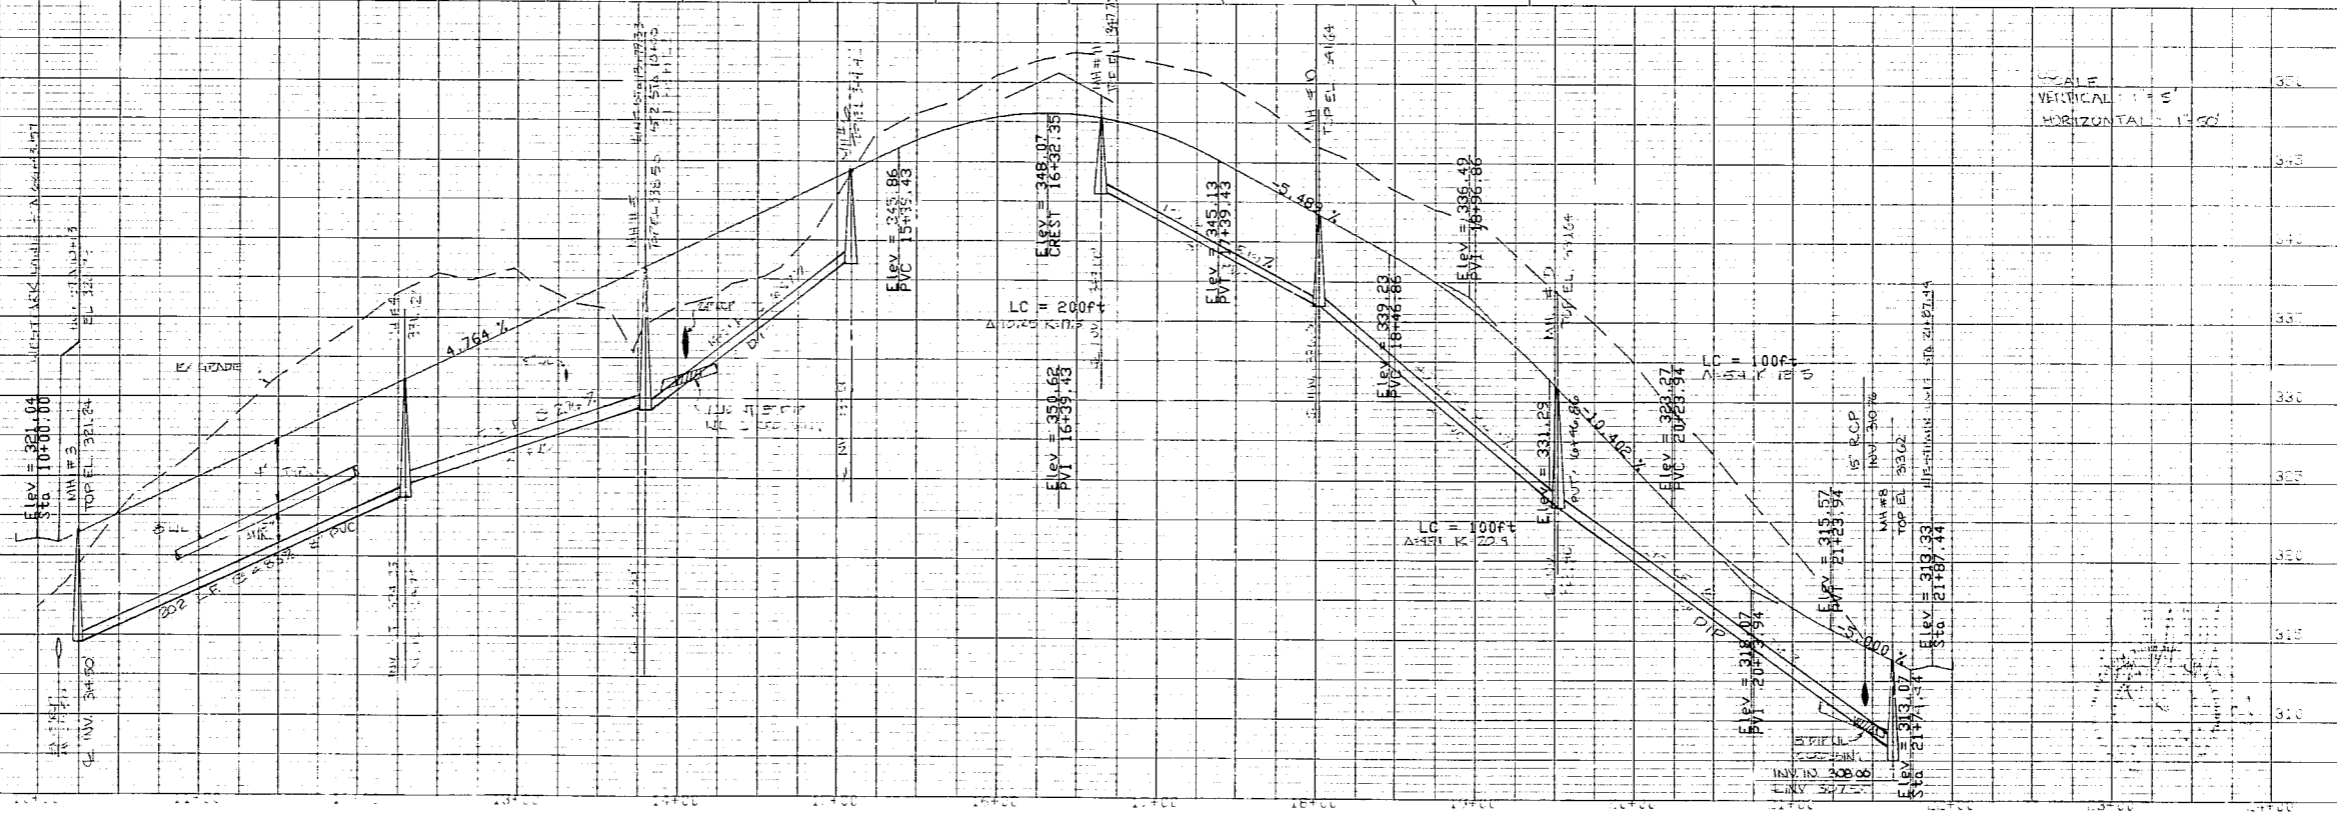

SCALE
 VERTICAL 1" = 5'
 HORIZONTAL 1" = 20'

WESTPARK TRACT A STREET 1

HUGH J. GILLECE & ASSOC.
 104 FOUNTAINBROOK CIRCLE SUITE C CARY N.C. 27511 (919) 469-1101

REVISIONS

DATE	BY	CHKD BY

5