


OUTFALL A

OUTFALL B



FOR CONSTRUCTION

NOTE: IT IS THE CONTRACTOR'S RESPONSIBILITY TO VERIFY THE LOCATION OF ALL EXISTING UTILITIES.

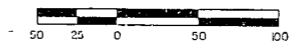

NOTE: ALL WORK IS TO BE DONE IN CONFORMANCE WITH TOWN OF CARY STANDARDS AND SPECIFICATIONS.

SCALE
 HORIZ 1"=50'
 VERT 1"=5'

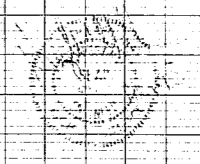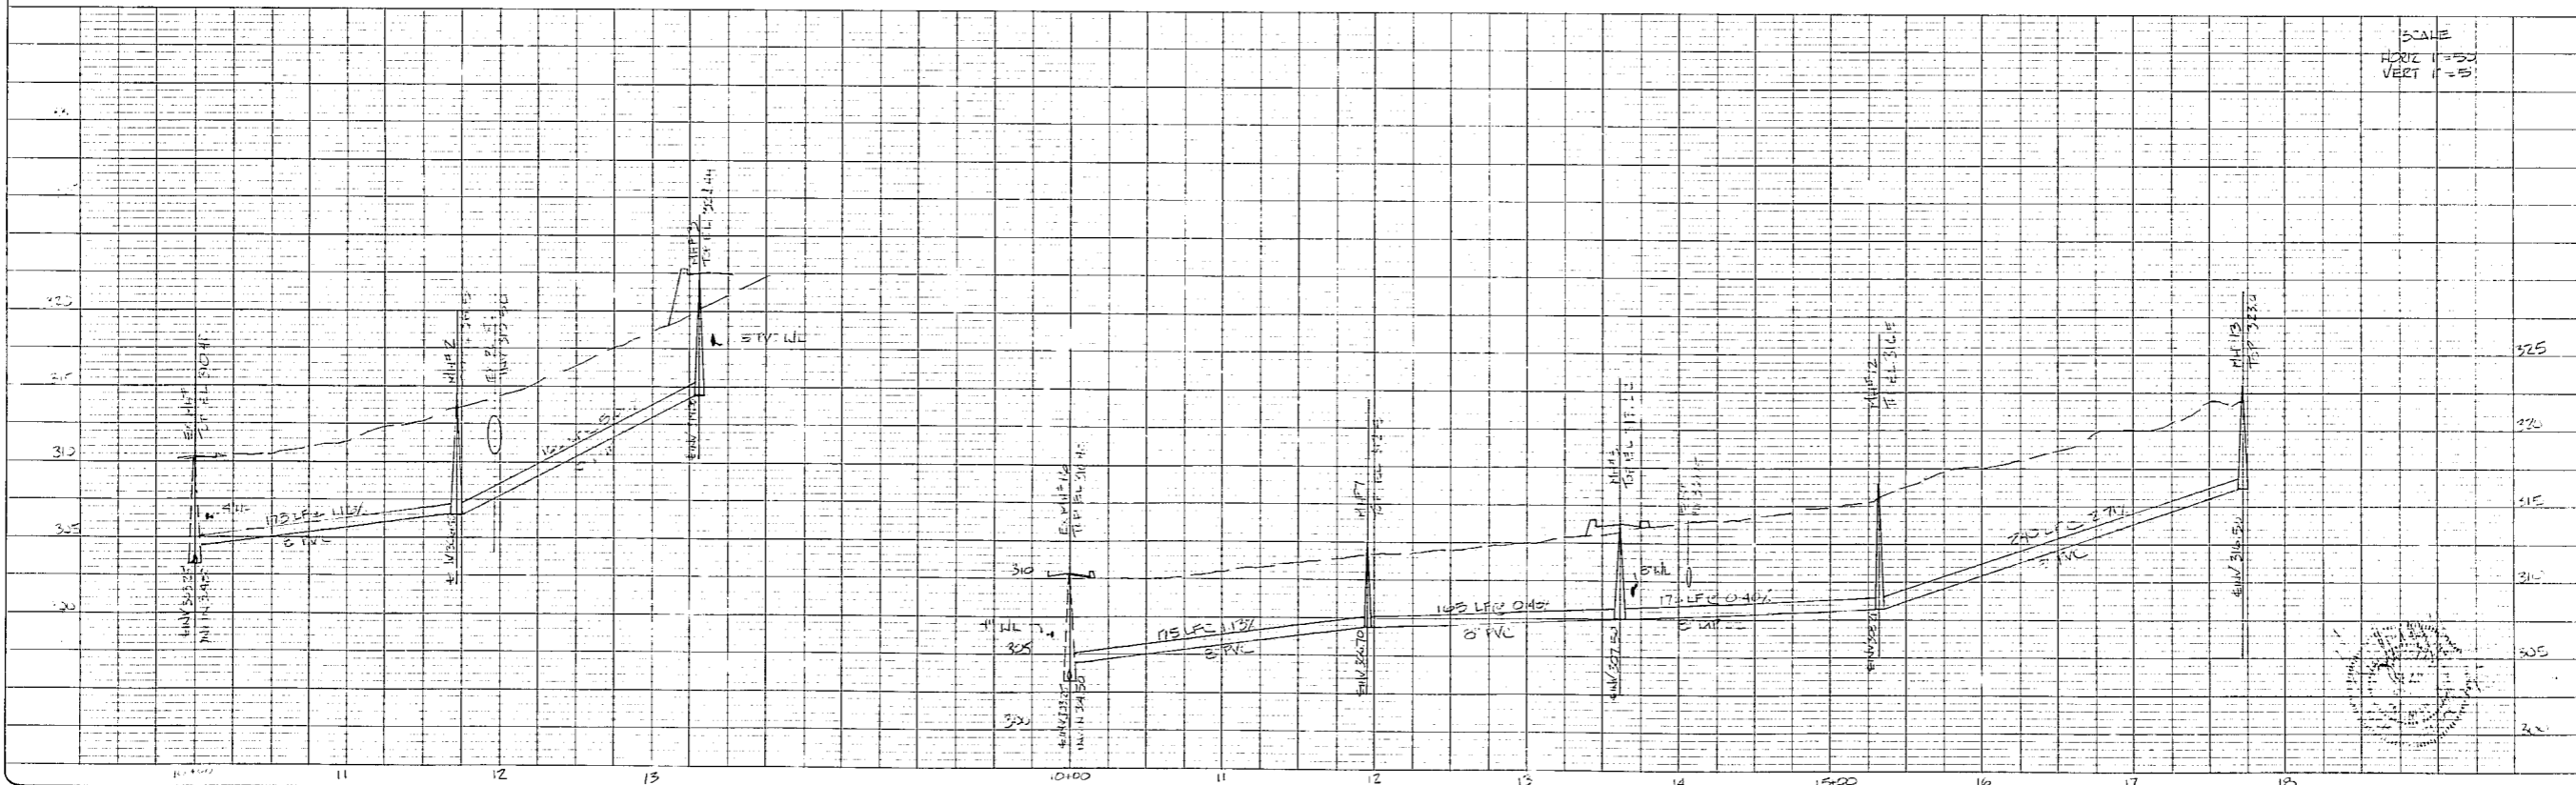

WESTPARK TRACT A OUTFALLS A,B

HUGH J. GILLEECE & ASSOC.
 104 FOUNTAINBROOK CIRCLE SUITE C CARY N.C. 27511 (919) 469-1101

REVISIONS

--	--

DESIGNER HJS	DATE 2-22-10
DRAWN BY AS/NTD	SCALE
CHECKED BY HJS	SHEET NO 8

8
OF