



OUTFALL C

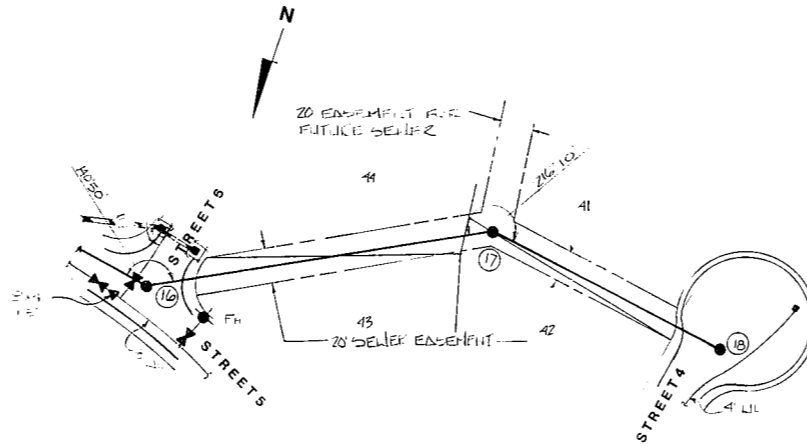

OUTFALL D

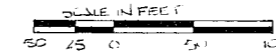


**FOR CONSTRUCTION**

NOTE: IT IS THE CONTRACTOR'S RESPONSIBILITY TO VERIFY THE LOCATION OF ALL EXISTING UTILITIES.

NOTE: ALL WORK IS TO BE DONE IN CONFORMANCE WITH TOWN OF CARY STANDARDS AND SPECIFICATIONS.

SCALE:  
HORIZONTAL: 1" = 15'  
VERTICAL: 1" = 5'

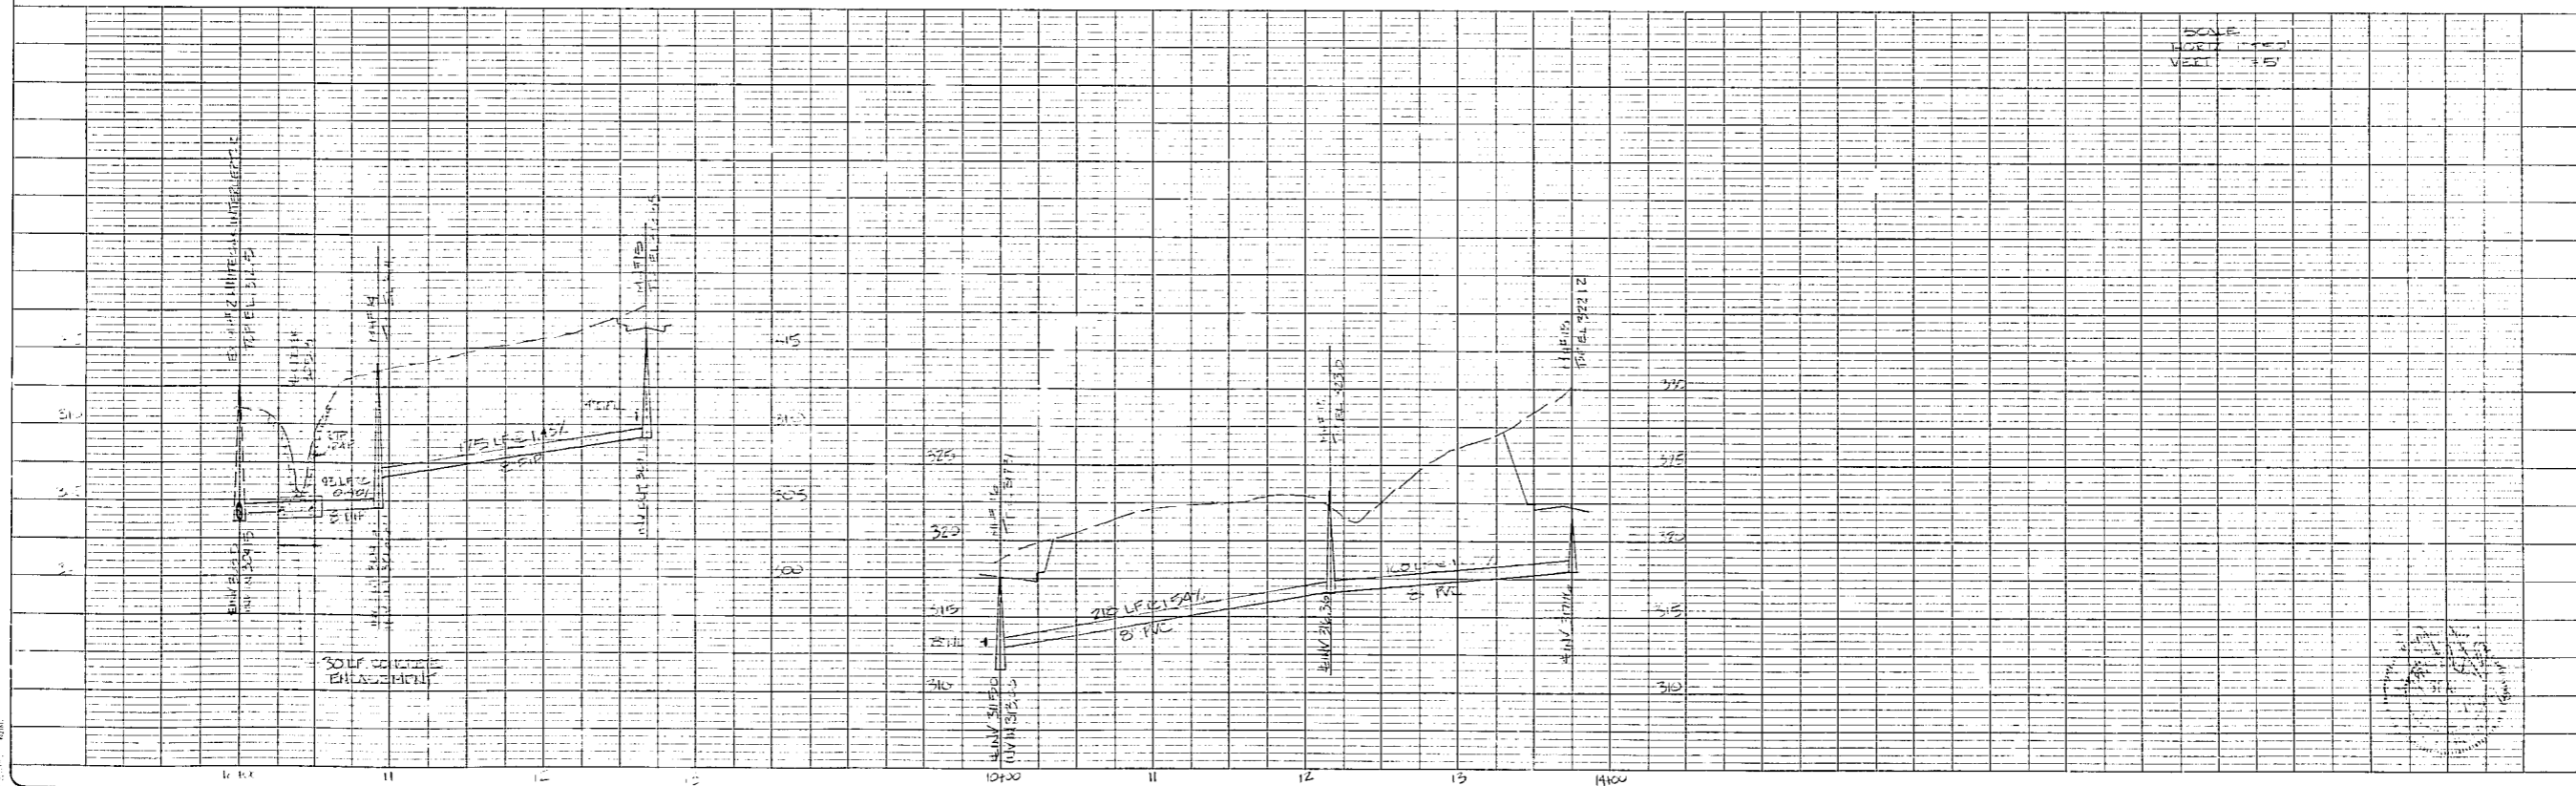

**WESTPARK TRACT A OUTFALLS C,D**

**HUGH J. GILLECE & ASSOC.**  
104 FOUNTAINBROOK CIRCLE SUITE C CARY N.C. 27511 (919) 469-1101

REVISIONS

DESIGNER 31	DATE 8-22-90	SHEET <b>9</b> OF
DRAWN BY TJD	SCALE AS SHOWN	
CHECKED BY TJD	JOB NO. 174-001-1-1	