


NOTE: FOR WESTPARK LN. INFORMATION  
SEE PLANS BY THIS  
OFFICE.


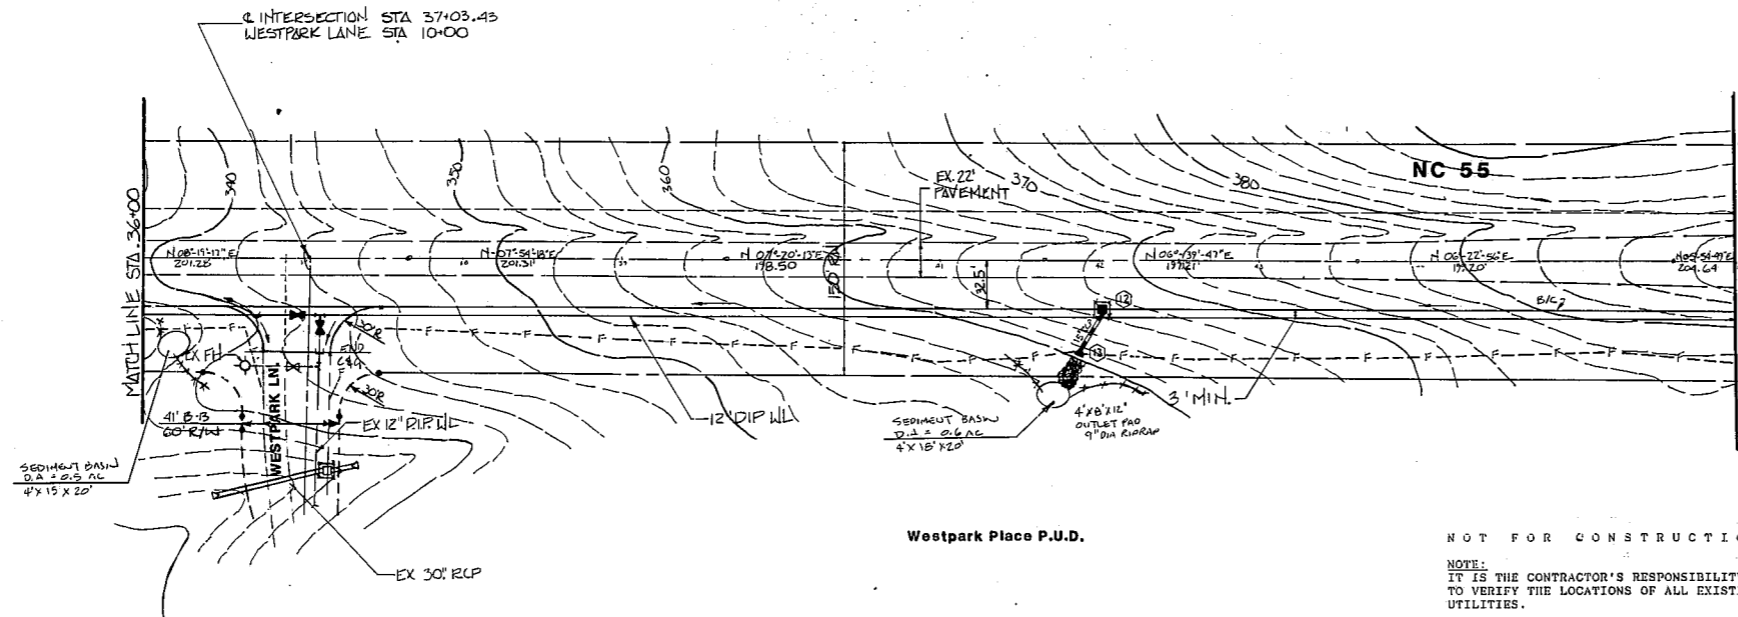


Westpark Place P.U.D.

NOT FOR CONSTRUCTION

NOTE:  
IT IS THE CONTRACTOR'S RESPONSIBILITY  
TO VERIFY THE LOCATIONS OF ALL EXISTING  
UTILITIES.

NOTE:  
ALL WORK IS TO BE IN CONFORMANCE WITH  
TOWN OF CARY STANDARDS AND SPECIFICATIONS.

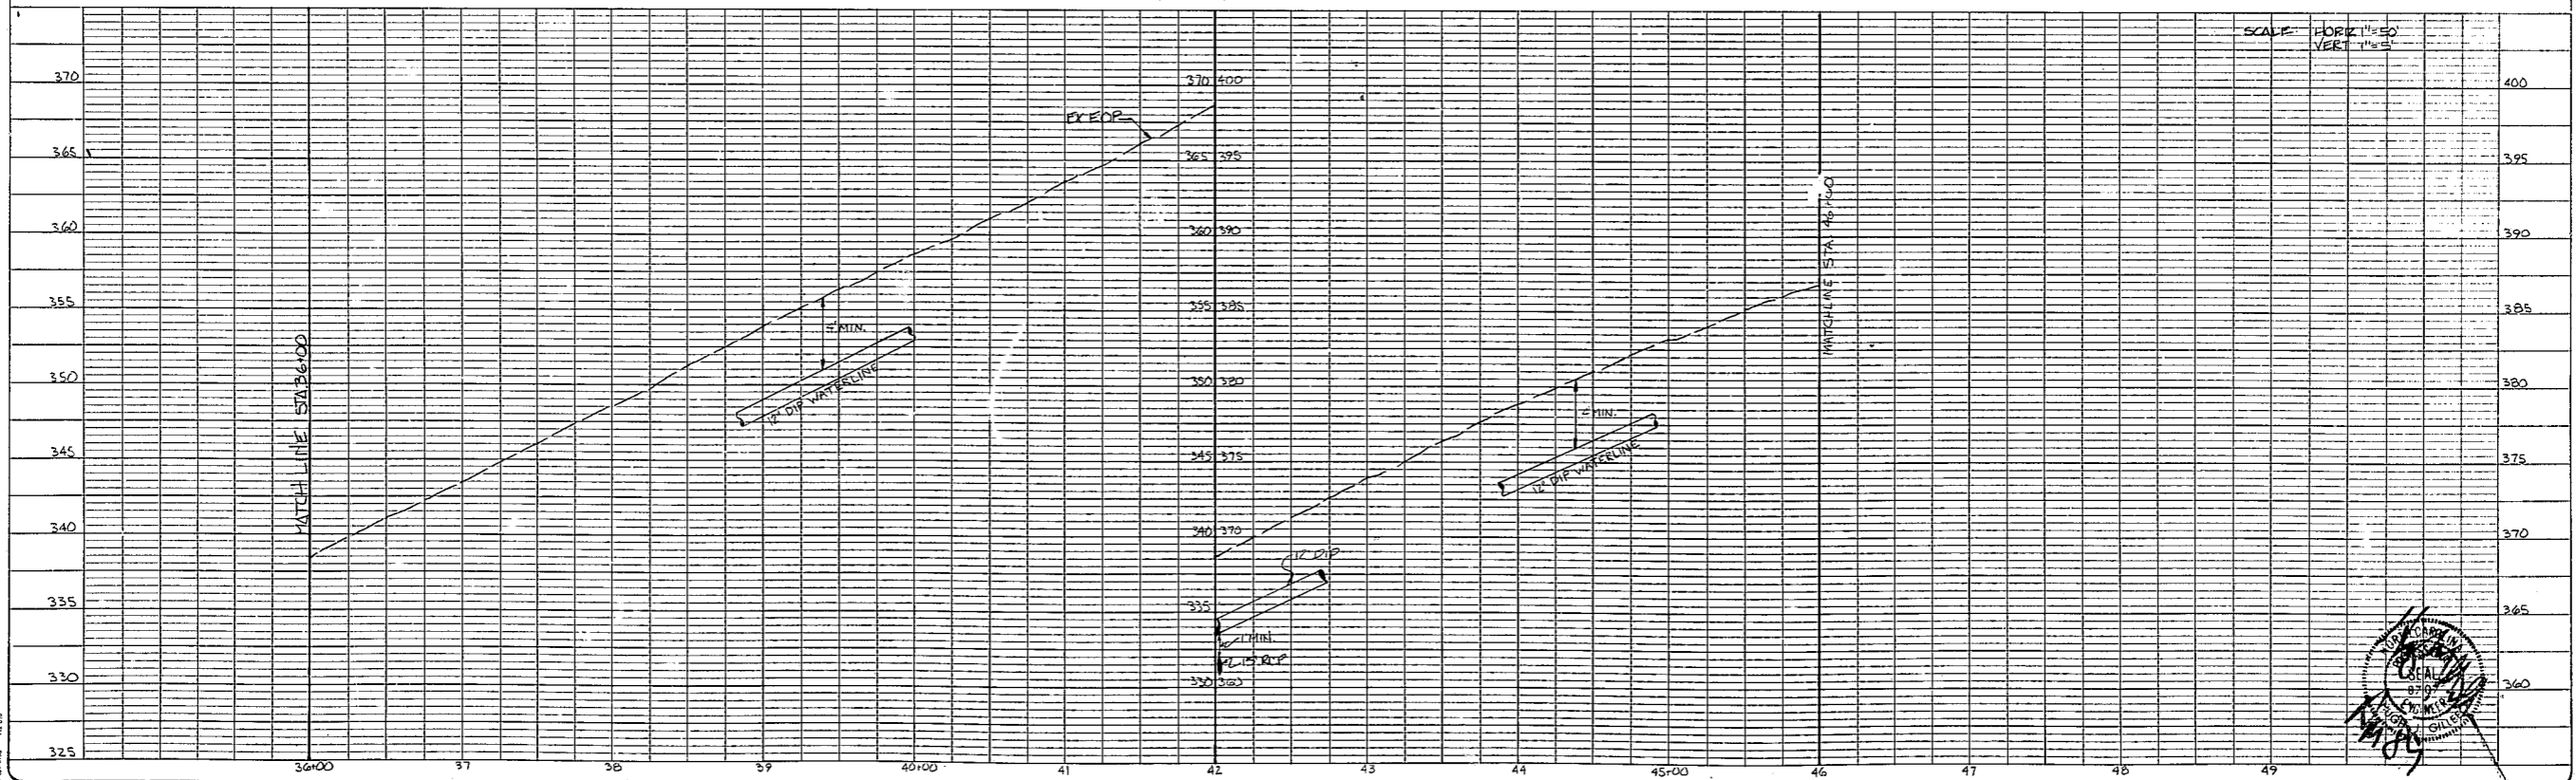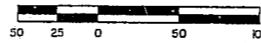

NC 55 WIDENING

**HUGH J. GILLECE & ASSOC.**  
104 FOUNTAINBROOK CIRCLE SUITE C CARY N.C. 27511 (919) 489-1101

REVISIONS  
7/2-21 HORIZ. DATE VALUE SOUTH OF SUBST.

DESIGNER	DATE
DRAWN BY	SCALE
CHECKED BY	AS NOTED
	JOB NO. 1460.10

SHEET  
**4**  
OF