
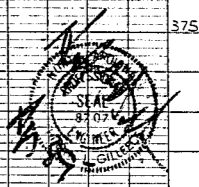


NOT FOR CONSTRUCTION

NOTE:  
IT IS THE CONTRACTOR'S RESPONSIBILITY  
TO VERIFY THE LOCATIONS OF ALL EXISTING  
UTILITIES.

NOTE:  
ALL WORK IS TO BE IN CONFORMANCE WITH  
TOWN OF CARY STANDARDS AND SPECIFICATIONS.

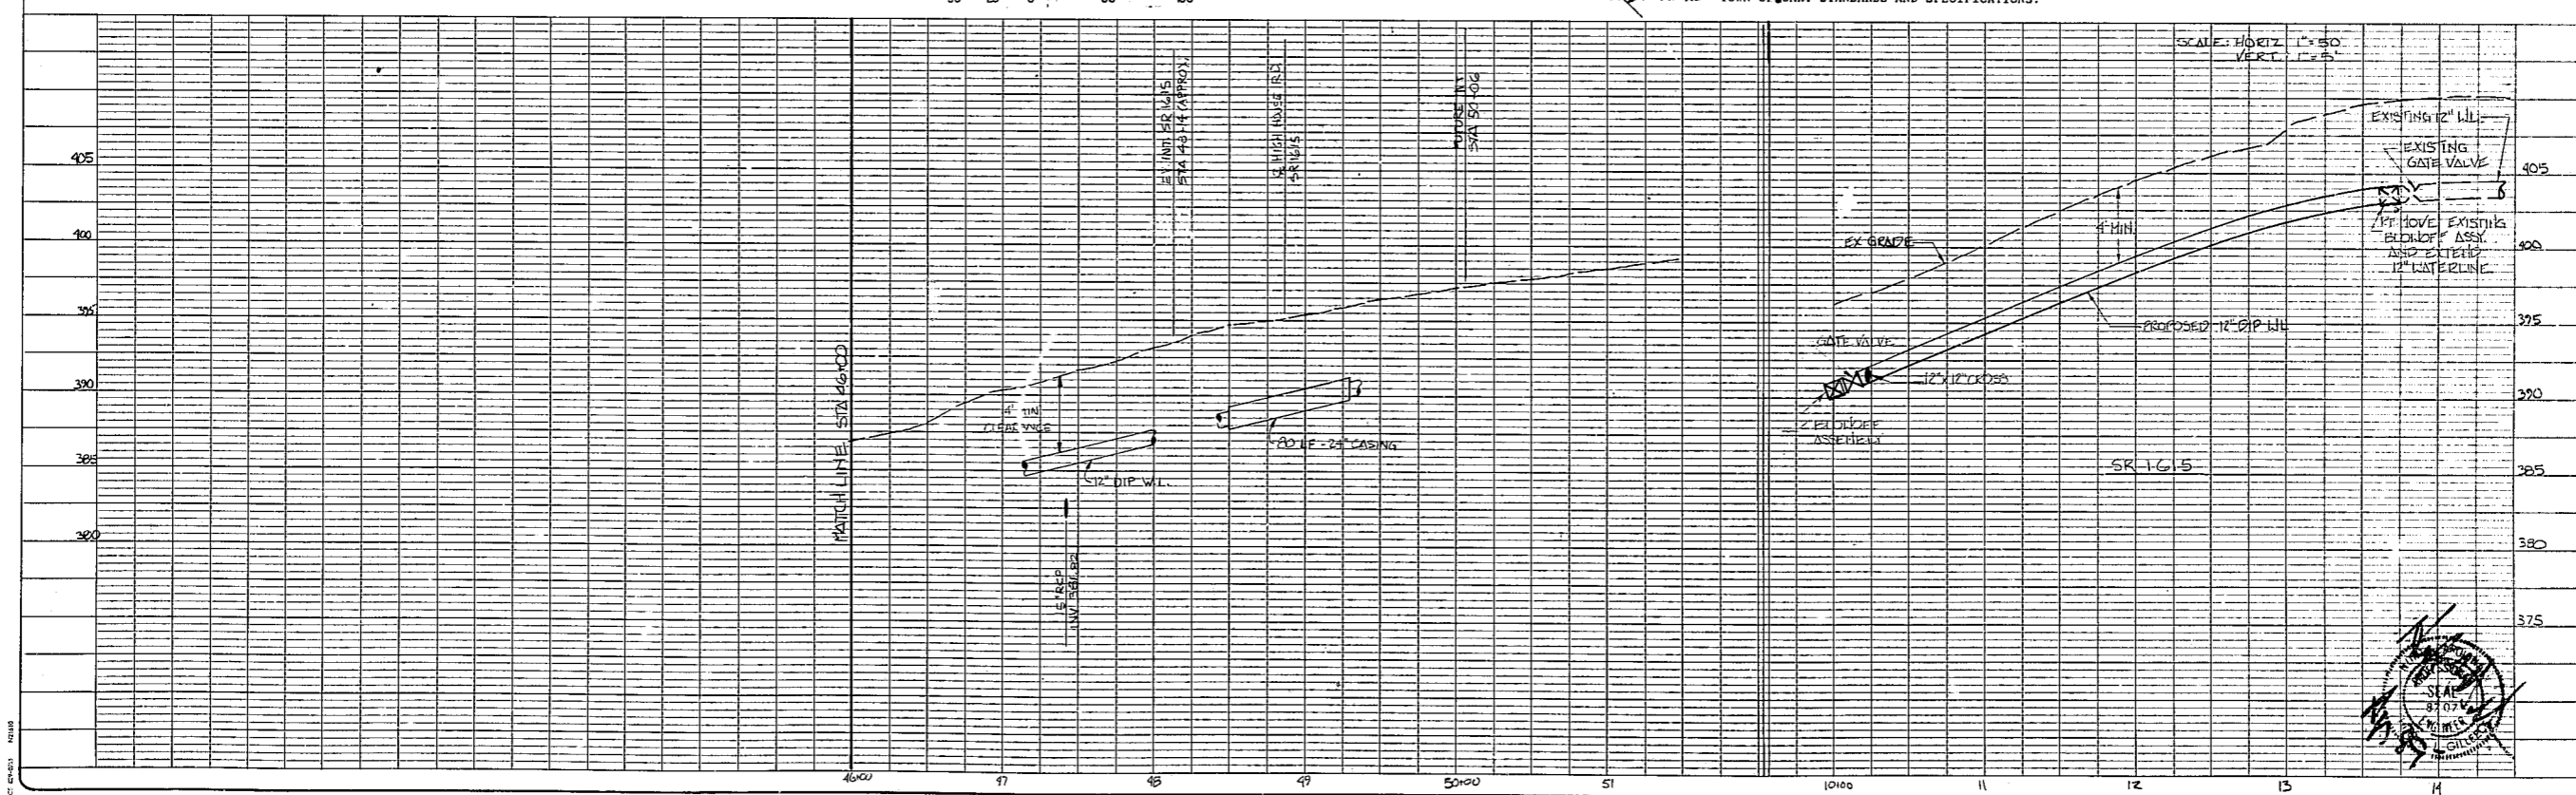

<b>NC 55 WIDENING</b>	<b>HUGH J. GILLEECE &amp; ASSOC.</b> 104 FOUNTAINBROOK CIRCLE SUITE C CARY N.C. 27511 (919) 489-1101	REVISIONS 75 W. GREAT GATE VALS LVC	DESIGNER DATE SCALE AS NOTED CHECKED BY 1460.10	SHEET <b>5</b> OF
-----------------------	---	--	--	-------------------------