


100 YEAR FLOOD EL. 315.8

OUTFALL D

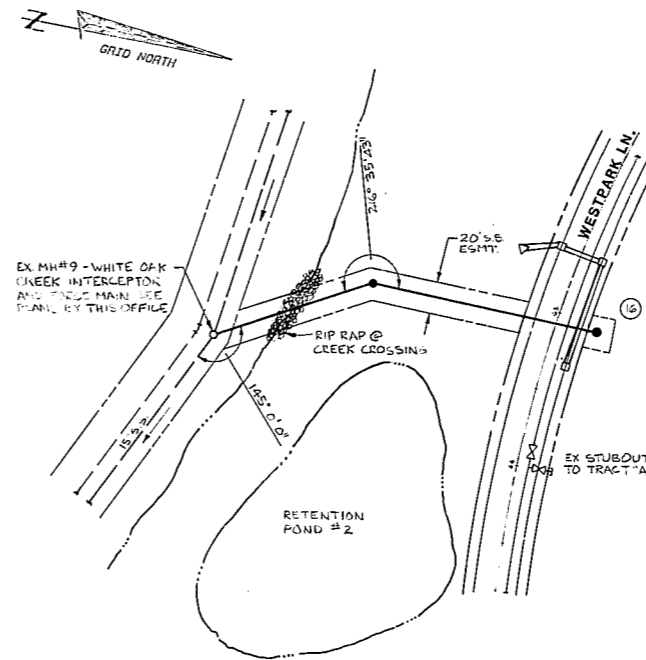



100 YEAR FLOOD EL. 308.0

OUTFALL E

NOT FOR CONSTRUCTION

NOTE: IT IS THE CONTRACTOR'S RESPONSIBILITY TO VERIFY THE LOCATION OF ALL EXISTING UTILITIES.

NOTE: ALL WORK IS TO BE DONE IN CONFORMANCE WITH TOWN OF CARY STANDARDS AND SPECIFICATIONS.

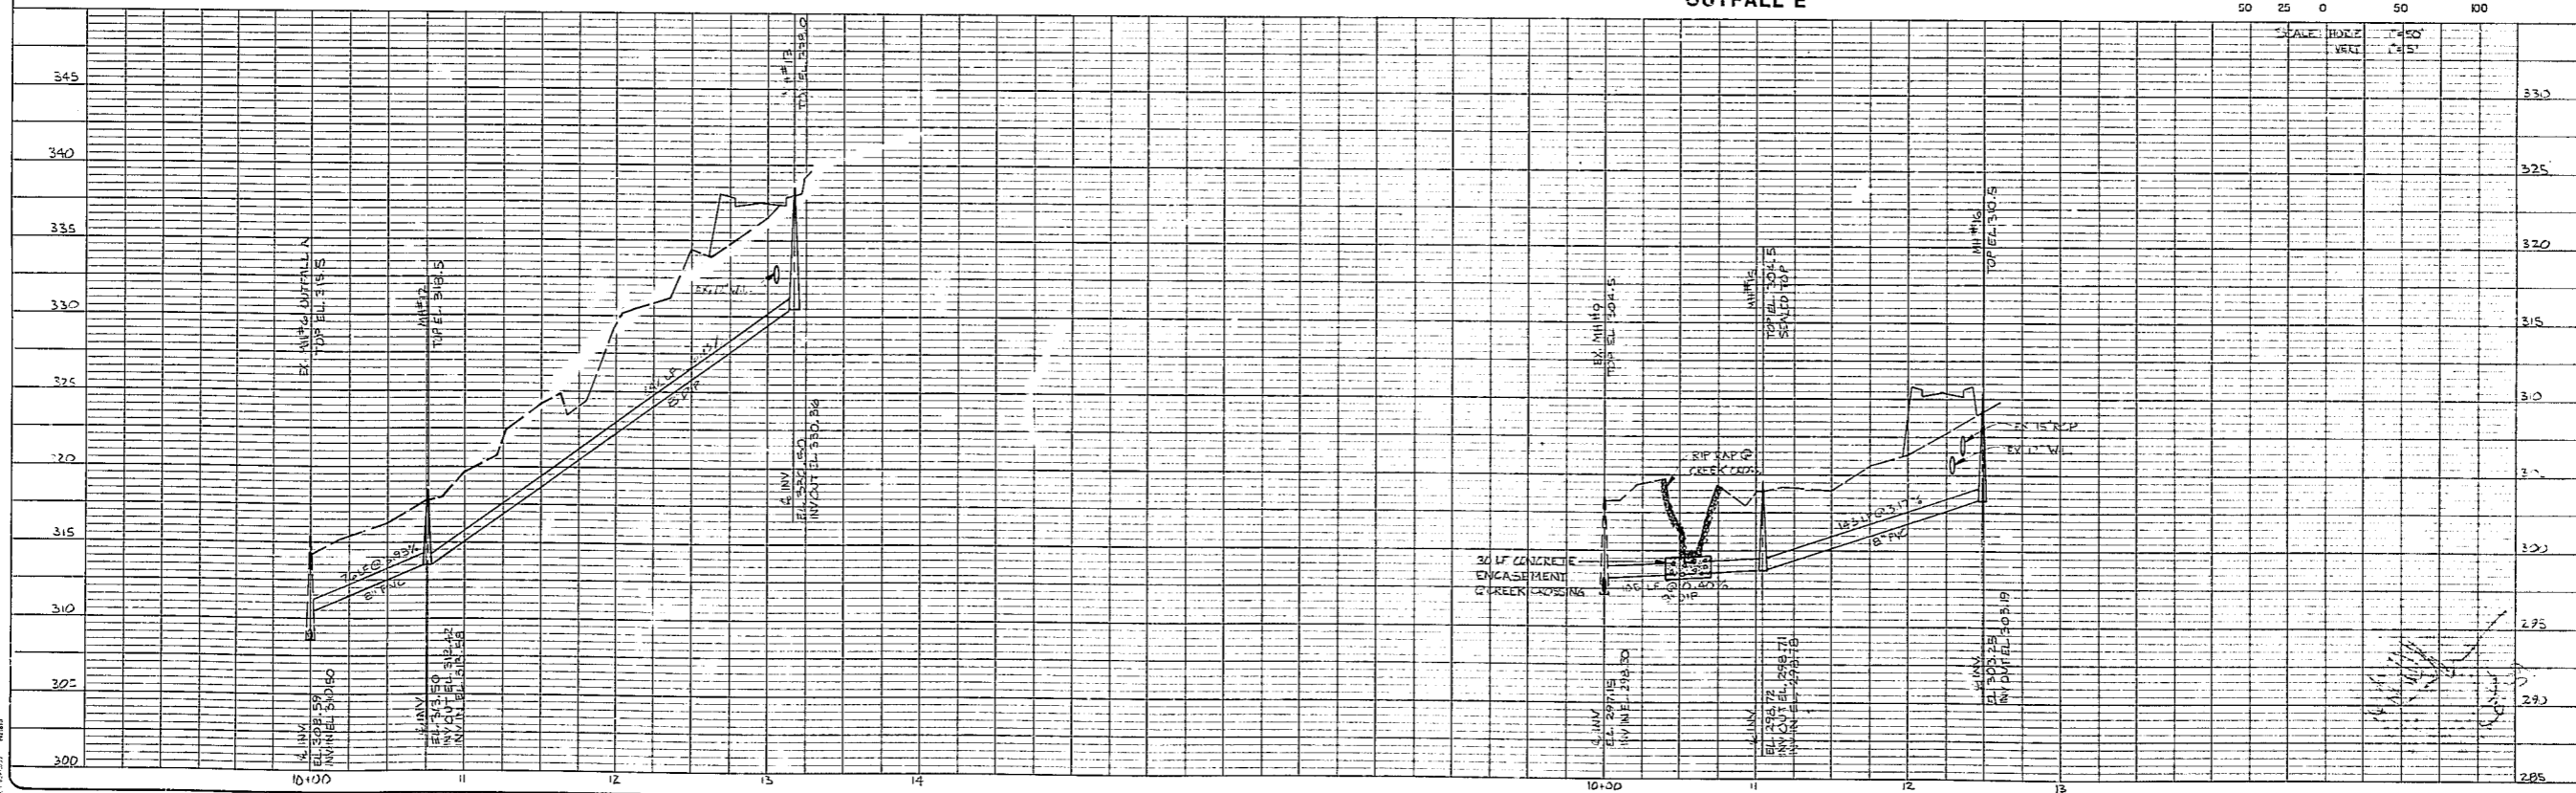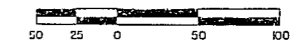

WESTPARK OUTFALLS D, E

HUGH J. GILLEECE & ASSOC.

104 FOUNTAINBROOK CIRCLE SUITE C CARY N.C. 27511 (919) 469-1101

DESIGNER	DATE	SHEET
DRAWN BY	SCALE	6
CHECKED BY	JOB NO.	OF
	146013	

SHEET 6 HAS BEEN ADDED TO OUTFALLS A, B, & C.