


WESTPARK PLACE P.U.D.

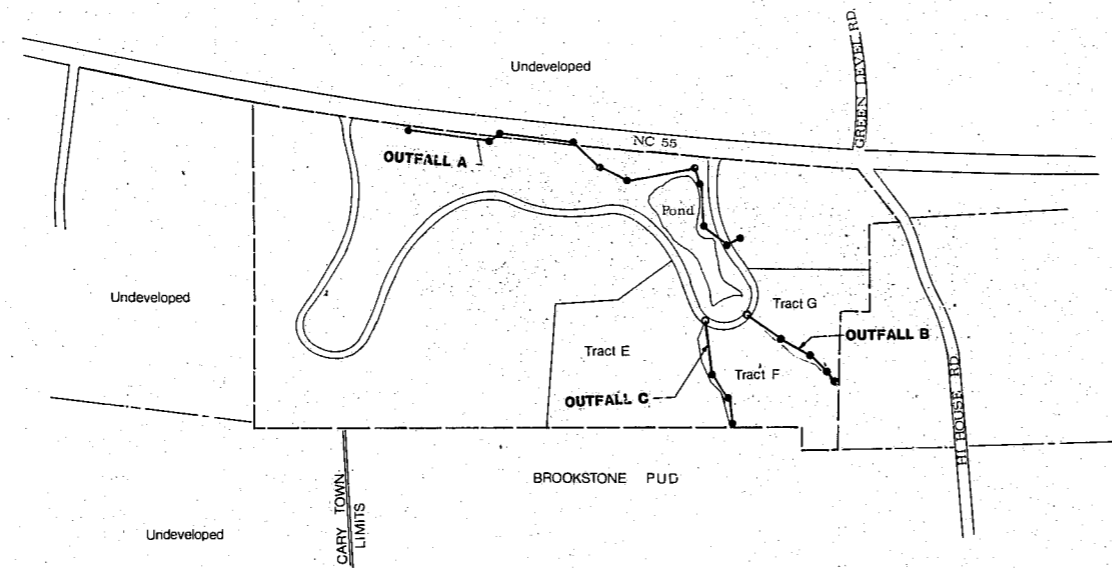


Owners SHELL OIL CO.

Box 2463
Houston, Texas
77256
(713)241-0245

Index

Sheet: 1 Cover Sheet
2-5 Plan & Profile
D1-D2 Details

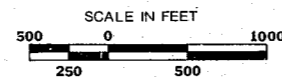

paton
zucchini &
associates
p.a.
LANDSCAPE ARCHITECTURE, LAND PLANNING & ECOLOGICAL MANAGEMENT
Cary, Square 17 Glenwood Avenue Raleigh, NC 27603 (919) 834-6520

APPROVED
DATE: 5-4-89
BY: S. Subard
TOWN OF CARY
ENGINEERING DEPARTMENT

WESTPARK OUTFALLS

HUGH J. GILLEECE & ASSOC.
104 FOUNTAINBROOK CIRCLE SUITE C CARY N.C. 27511 (919) 469-1101

DESIGNER JIS	DATE 3-5-89	SHEET 1 OF
DRAWN BY TOMM	SCALE AS SHOWN	
CHECKED BY	JOB NO. 140013	
REVISIONS		