


NOT FOR CONSTRUCTION

NOTE:
 IT IS THE CONTRACTOR'S RESPONSIBILITY TO VERIFY THE LOCATIONS OF ALL EXISTING UTILITIES.

NOTE:
 ALL WORK IS TO BE IN CONFORMANCE WITH TOWN OF CARY STANDARDS AND SPECIFICATIONS.

DESIGN SPEED 30 MPH

WESTPARK LANE (cont)

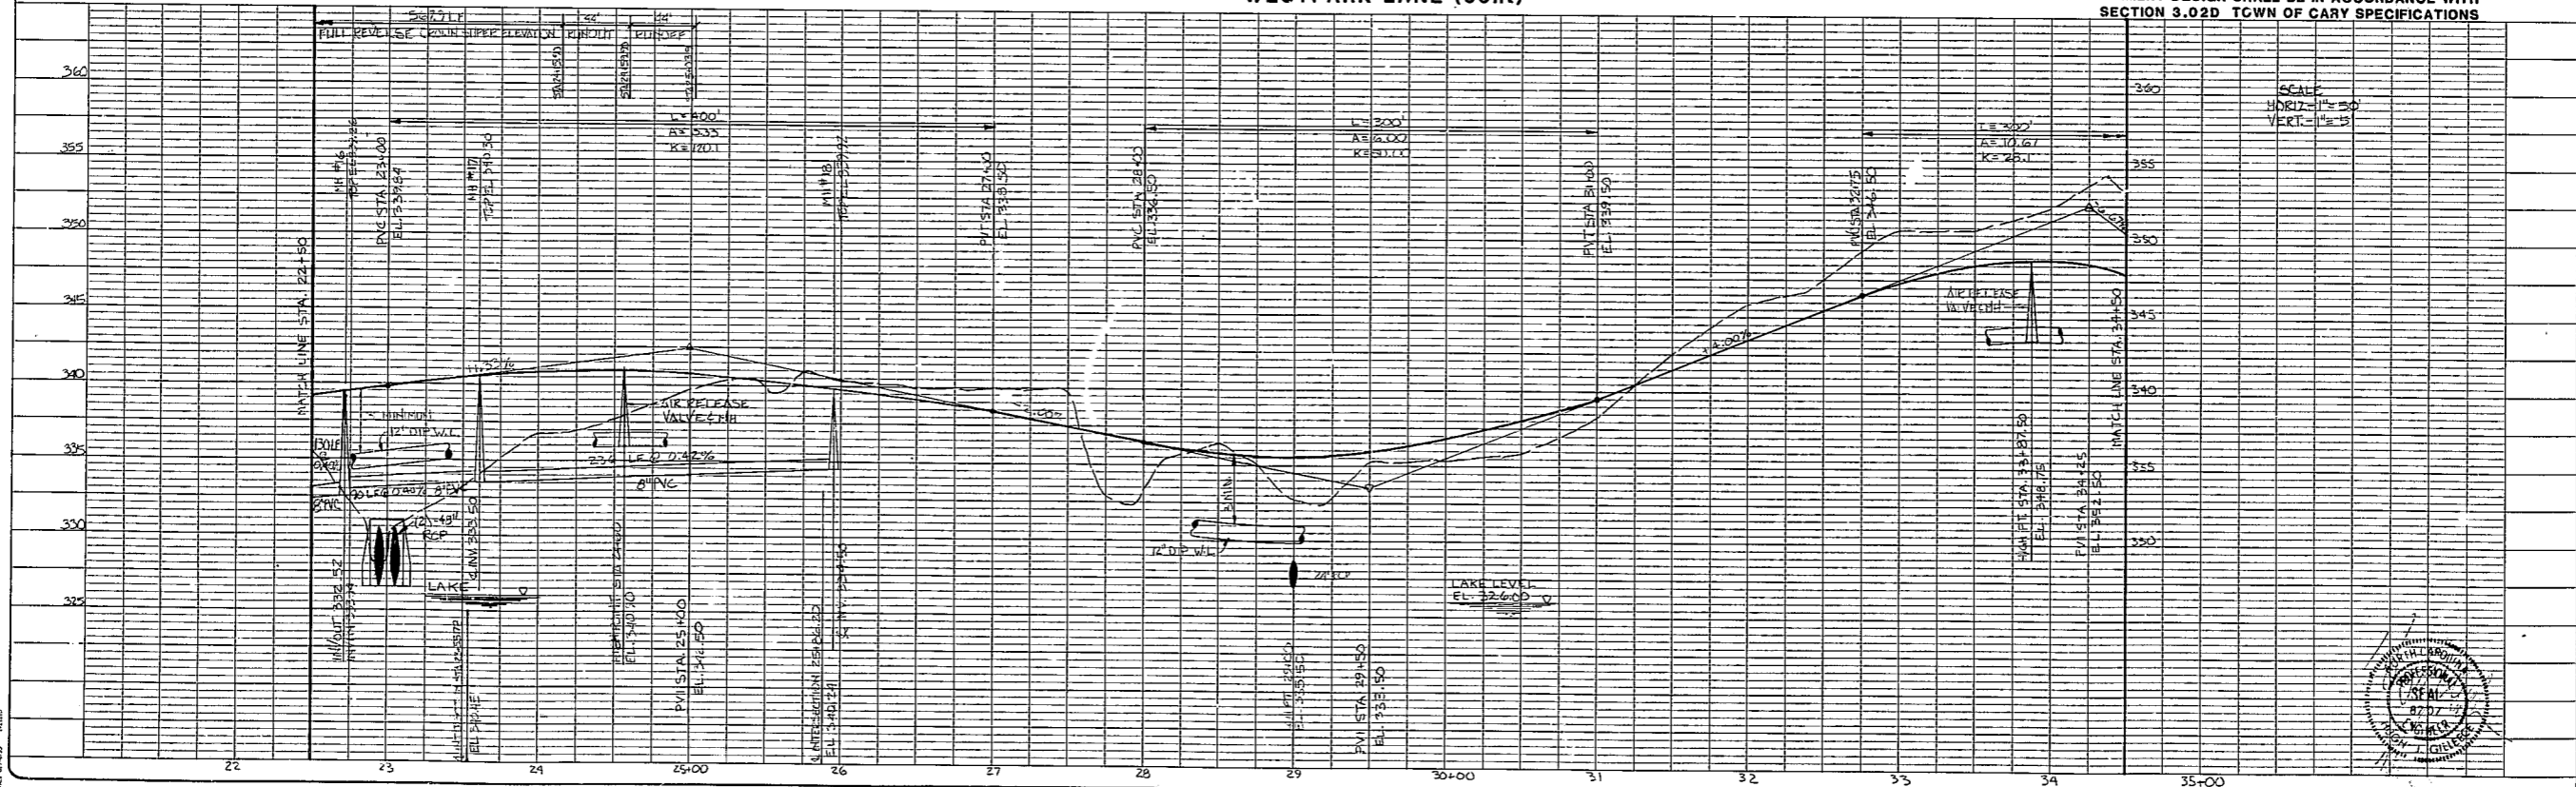

WESTPARK LANE

HUGH J. GILLEECE & ASSOC.
 104 FOUNTAINBROOK CIRCLE SUITE C CARY N.C. 27511 (919) 489-1101

DESIGNER JG	DATE 3-1-89	SHEET 3
DRAWN BY JG	SCALE AS NOTED	OF
CHECKED BY JG	JOB NO. 1460.11	