


NOT FOR CONSTRUCTION

NOTE: IT IS THE CONTRACTOR'S RESPONSIBILITY TO VERIFY THE LOCATIONS OF ALL EXISTING UTILITIES.

NOTE: ALL WORK IS TO BE IN CONFORMANCE WITH TOWN OF CARY STANDARDS AND SPECIFICATIONS.

WESTPARK LANE DESIGN SPEED 30 MPH

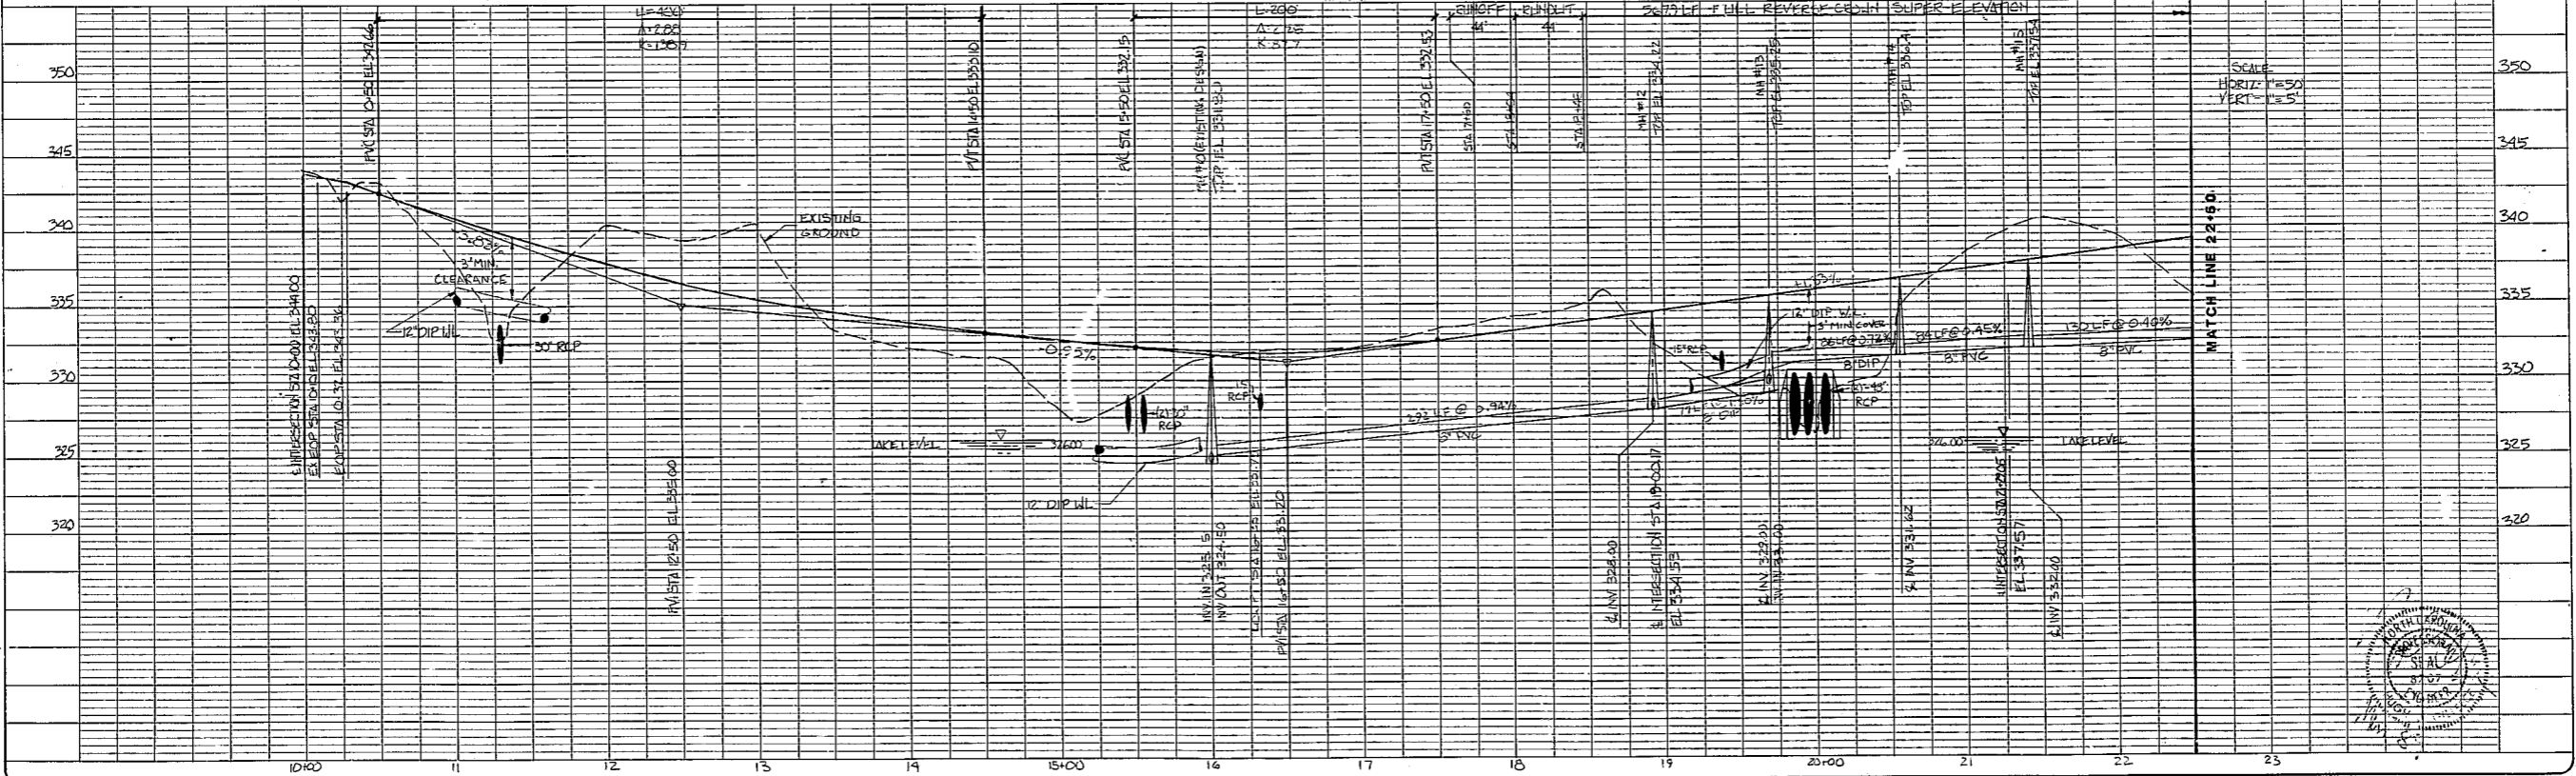

WESTPARK LANE

HUGH J. GILLECE & ASSOC.
 104 FOUNTAINBROOK CIRCLE SUITE C CARY N.C. 27511 (919) 469-1101

DESIGNER JTS	DATE 3-1-89	SHEET 2
DRAWN BY TS	SCALE AS NOTED	OF
CHECKED BY	APPROVED HJG	