

NOT FOR CONSTRUCTION

NOTE:
IT IS THE CONTRACTOR'S RESPONSIBILITY
TO VERIFY THE LOCATIONS OF ALL EXISTING
UTILITIES.

NOTE:
ALL WORK IS TO BE IN CONFORMANCE WITH
TOWN OF CARY STANDARDS AND SPECIFICATIONS.




NOTE:
FOR FUTURE WIDENING NC55
SEE PLANS BY THIS OFFICE.


NOTES:
DRAINAGE SCHEDULE ON SHEET NO.5.
SEE SHEET NO.3 FOR TYPICAL SECTION.
ALL WATERLINE SUBOLTS TO BE 8\"/>

DESIGN SPEED 30 MPH

WESTPARK LANE (cont)

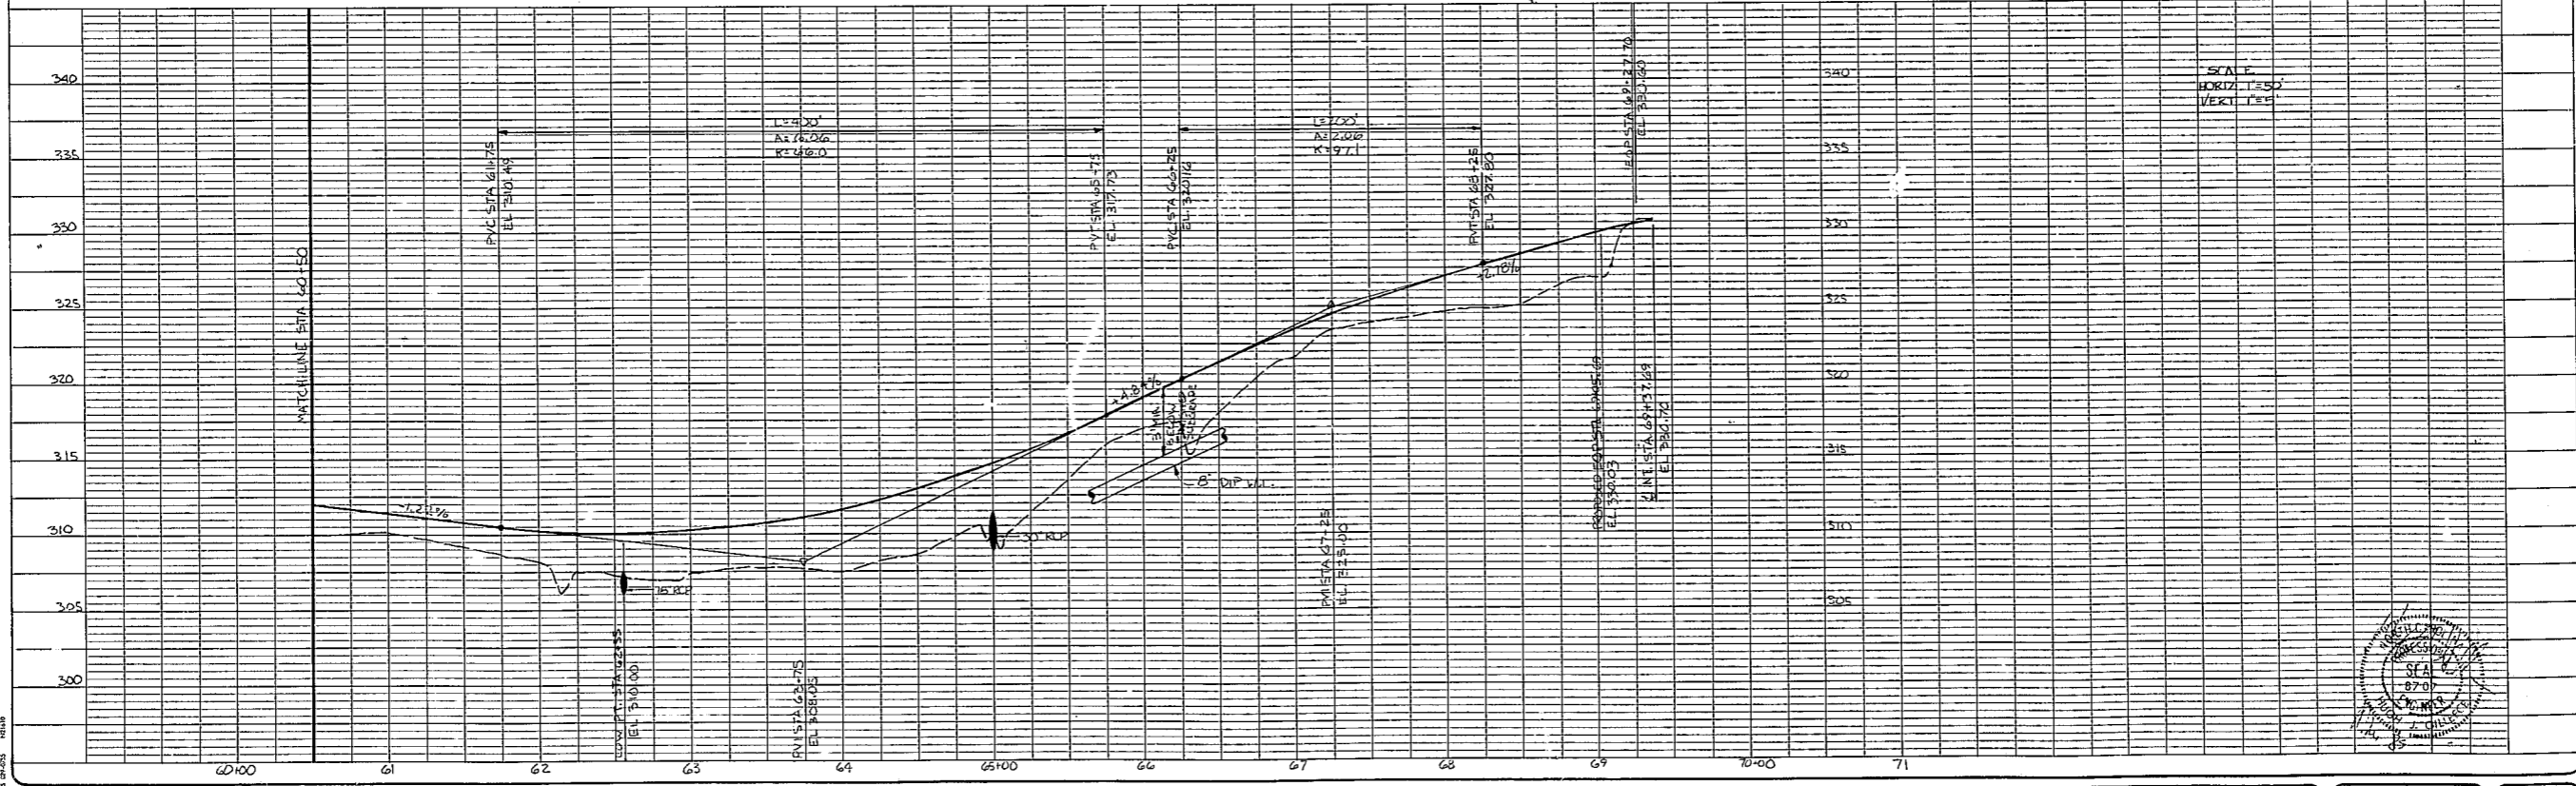

SCALE
HORIZ. 1\"/>

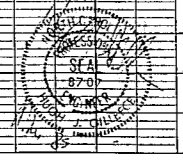

WESTPARK LANE

HUGH J. GILLEECE & ASSOC.
104 FOUNTAINBROOK CIRCLE SUITE C CARY N.C. 27511 (919) 489-1101

REVISIONS

DESIGNER: JTS
DATE: 3-1-89
DRAWN BY: JS
SCALE: AS NOTED
CHECKED BY: [Signature]
JOB NO.: 1460.11

SHEET **6**
OF