



01 FRENCH DRAIN
L-CD-3 SCALE: 1 1/2" = 1'-0"

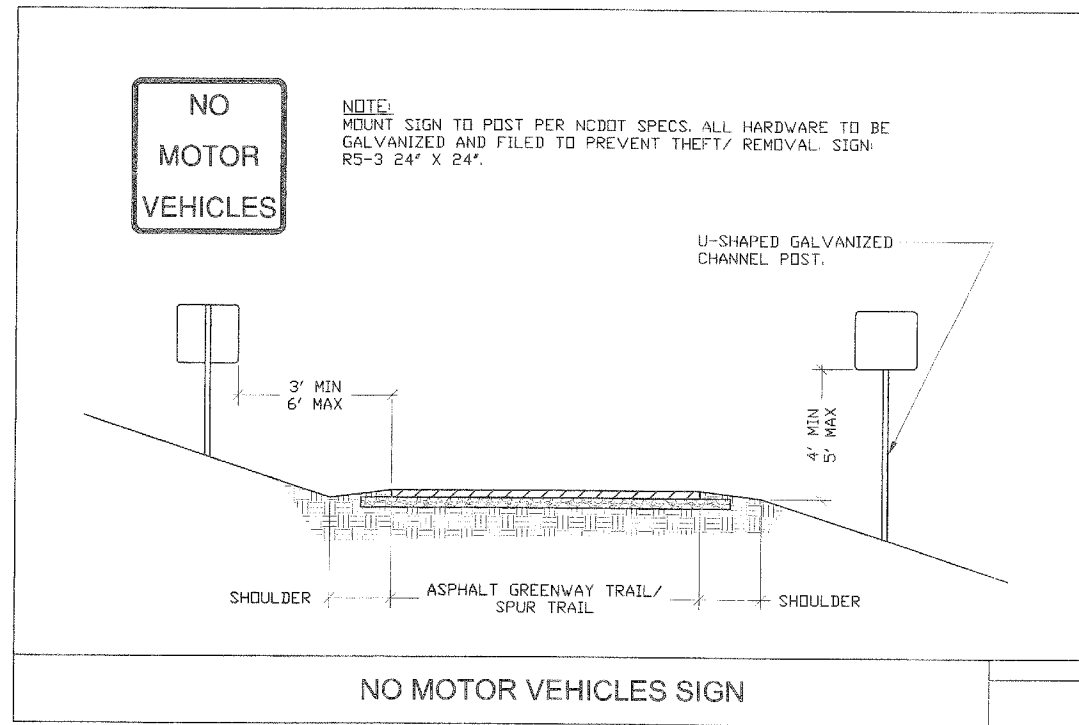


Detail # 02 / L-CD-3

- Note:
1. Bid Quantity - 6
2. Field Locate

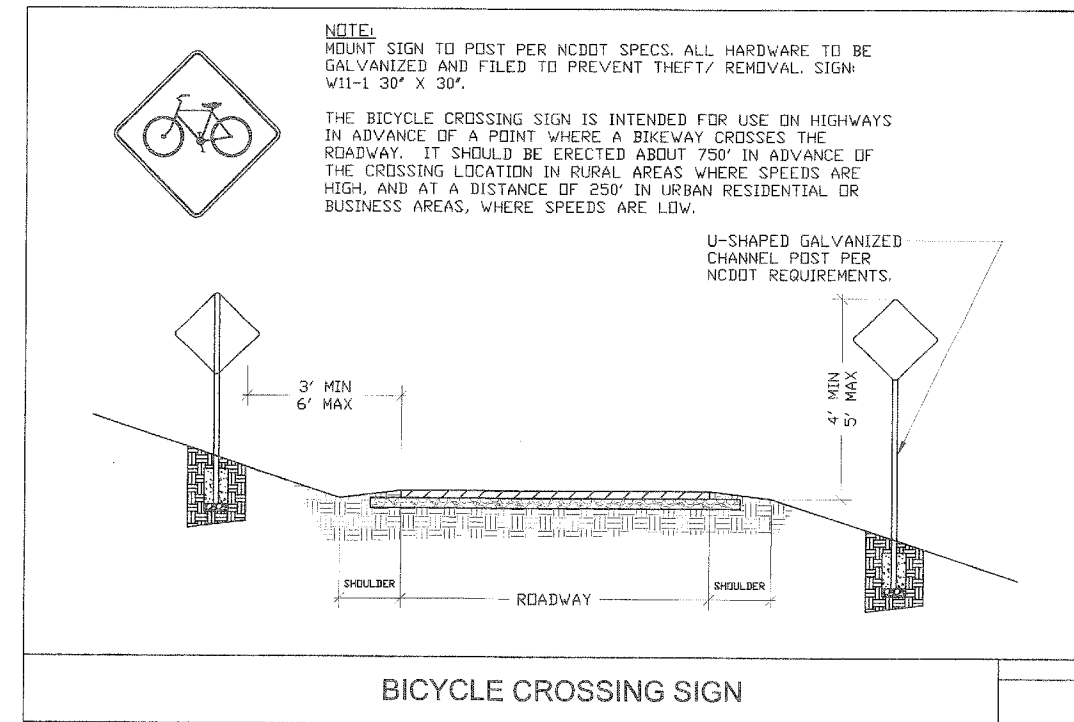


Detail # 05 / L-CD-3

- Note:
1. Bid Quantity - 4
2. Field Locate

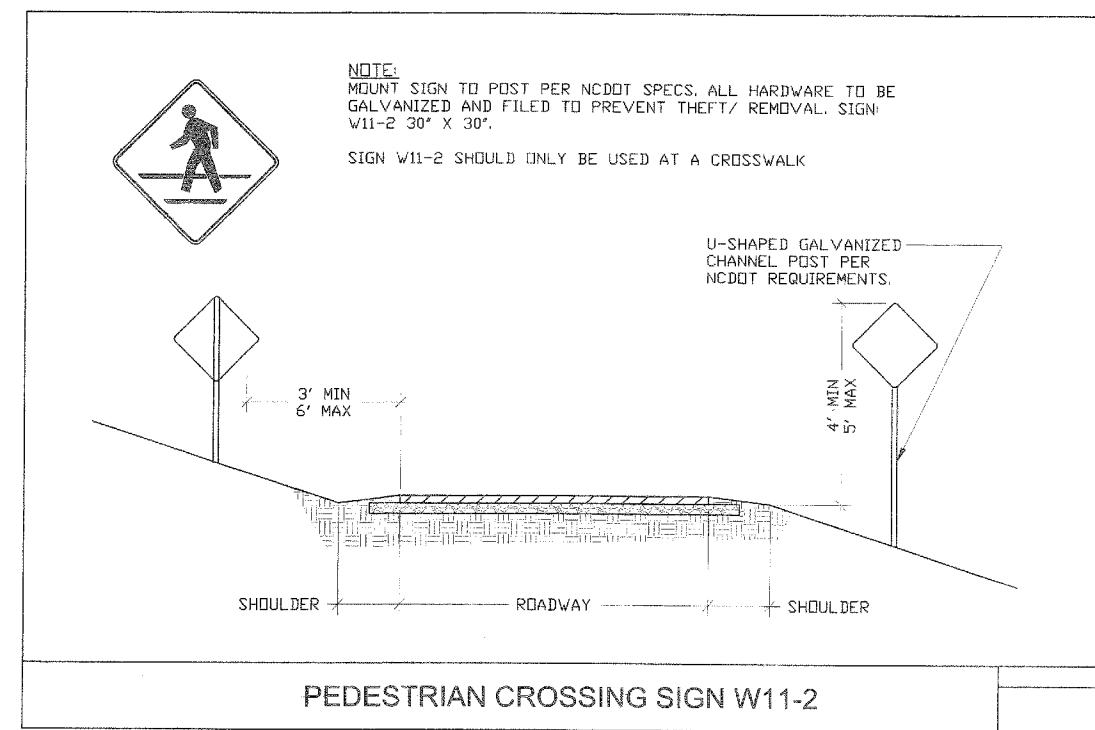


Detail # 03 / L-CD-3

- Note:
1. Bid Quantity - 4
2. Field Locate

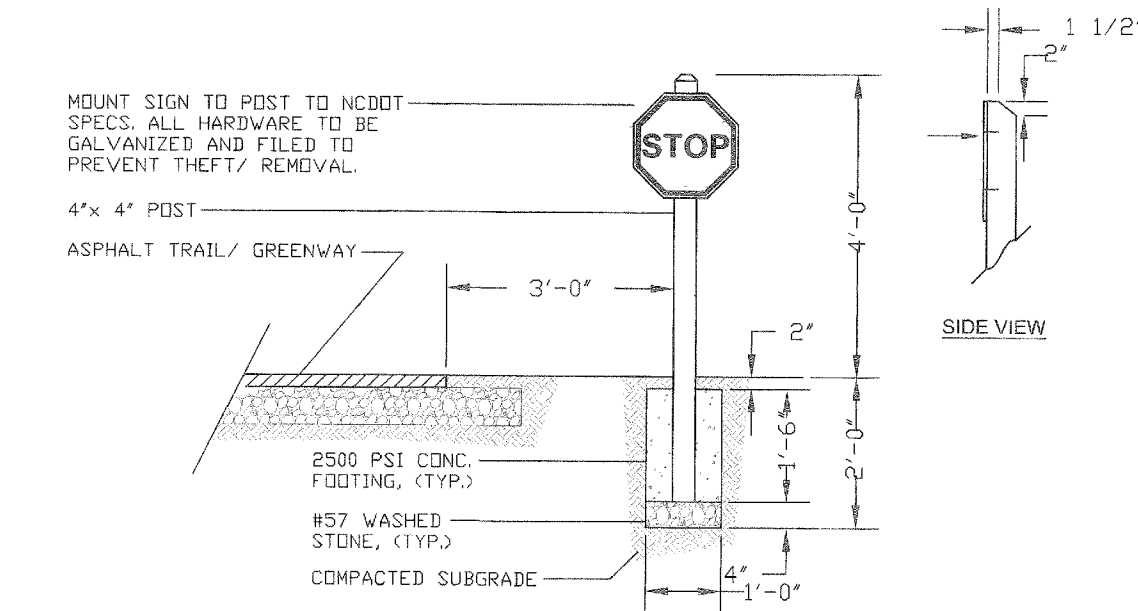


06 STOP SIGN
L-CD-3

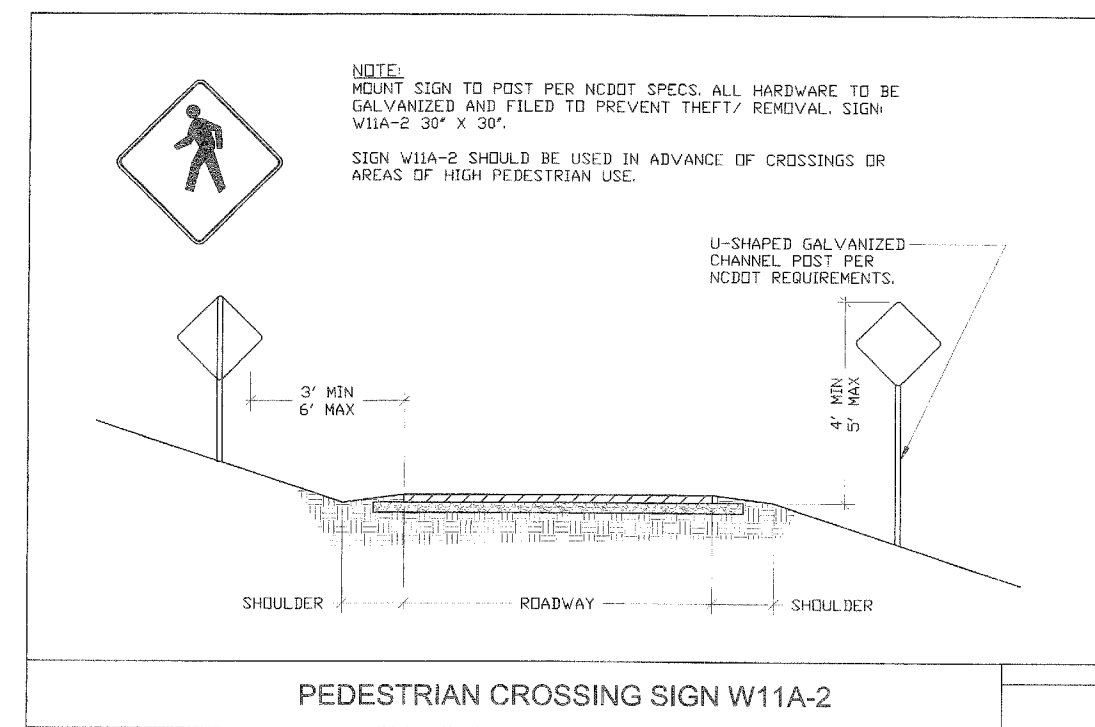

Detail # 04 / L-CD-3

- Note:
1. Bid Quantity - 4
2. Field Locate

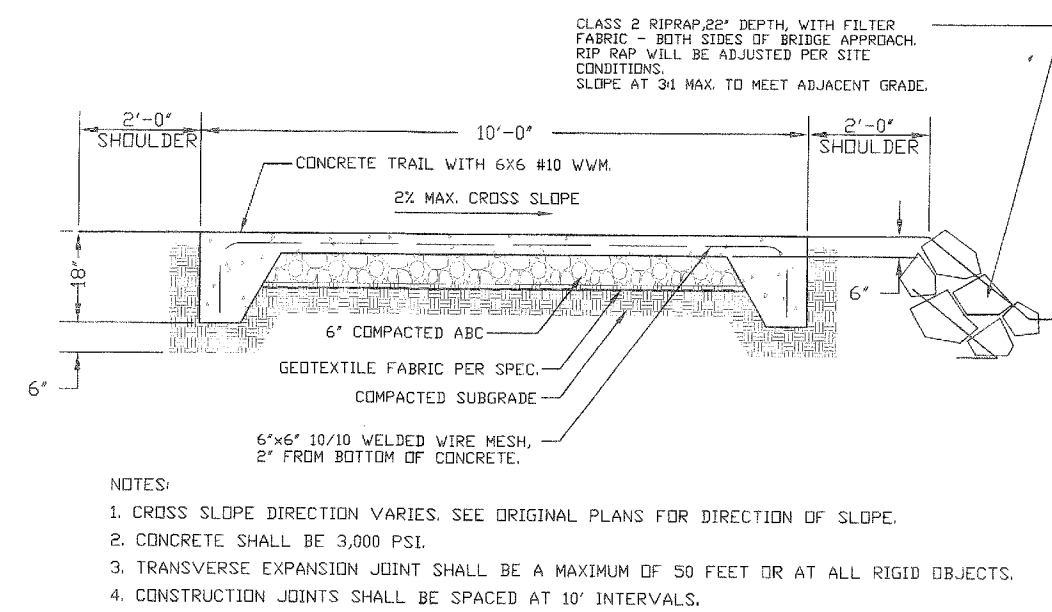


07 CONCRETE BRIDGE APRON
L-CD-3

- NOTES:
1. CROSS SLOPE DIRECTION VARIES. SEE ORIGINAL PLANS FOR DIRECTION OF SLOPE.
2. CONCRETE SHALL BE 3,000 PSI.
3. TRANSVERSE EXPANSION JOINT SHALL BE A MAXIMUM OF 50 FEET OR AT ALL RIGID OBJECTS.
4. CONSTRUCTION JOINTS SHALL BE SPACED AT 10' INTERVALS.

APPROVED
TOWN OF CARY

Approved By DBC Date _____
Planning for Date for
Engineering TS Date 11-06

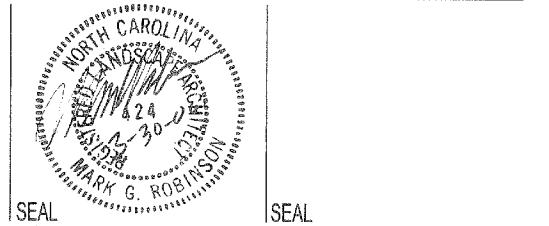

CONSULTANT

NOTES

DATE	DESCRIPTION
04/28/05	2nd Review
02/01/05	1st Review

SCALE

White Oak Creek Greenway-Phase 4
Town of Cary
Cary, North Carolina
Project # 05-SP-005

PROJECT/OWNER

CONSTRUCTION DETAILS

SHEET TITLE
DATE DECEMBER 21, 2004

SHEET NUMBER

L-CD-3