

NOW OR FORMERLY
RALEIGH-DURHAM AIRPORT AUTHORITY
USE: VACANT

NOW OR FORMERLY
PITCAIRN GROUP LIMITED PARTNERSHIP
ZONING: PEC
USE: VACANT

FUTURE
ONE STORY WAREHOUSE

NOW OR FORMERLY
PITCAIRN GROUP
LIMITED PARTNERSHIP
ZONING: PEC
USE: OFFICE/WAREHOUSE

INNOVATION AVENUE
(60' R/W)

INNOVATION AVENUE
(70' R/W)

GENERAL NOTES

1. USE FESCUE TURF ALONG ROAD FRONTAGE.
2. MULCH ALL ISLANDS AND SHOULDERS WITH PINE STRAW.

NOW OR FORMERLY
PITCAIRN GROUP LIMITED PARTNERSHIP
ZONING: PEC
USE: VACANT

FUTURE
ONE STORY WAREHOUSE

INNOVATION AVENUE (70' R/W)

NOW OR FORMERLY
NORTHERN TELECOM INC.
ZONING: PEC
USE: OFFICE/WAREHOUSE

EX ONE STORY
WAREHOUSE & OFFICE BUILDING

DSAtlantic
CHARLOTTE, NC • FORT MYERS, FL • RALEIGH, NC
RICHMOND, VA • WINSTON-SALEM, NC
801 JONES FRANKLIN ROAD, SUITE 300
RALEIGH, NC 27606

© DSAtlantic Corporation, 1994. All rights reserved.
Permitted to reproduce by the North Carolina Department of Transportation
and the State of North Carolina for use in the design and construction of the
project shown on the site and exclusive property of DSAtlantic, and may be used only in connection with the project for which
these documents have been prepared by DSAtlantic, and for no other purpose. Any reproduction or use of these documents by any
person other than the State of North Carolina or the Department of Transportation is prohibited.
All rights of design and invention are reserved to DSAtlantic.



PARKING LOT
NORTHERN TELECOM INC.
LOT 4 WOODLAKE CENTER
LICHTIN PROPERTIES, INC.
CARY, NORTH CAROLINA


SITE
LANDSCAPE
PLAN

ISSUE SEQUENCE		
NO.	DATE	DESCRIPTION
1	7/24/96	ISSUE FOR CONSTRUCTION


PROJECT NO.: LIC002.000
DESIGNED BY: SDP
DRAWN BY: TLD
DATE: 4/26/96

C5.1
OF 11

CADD #: 115CBAS2 (40)

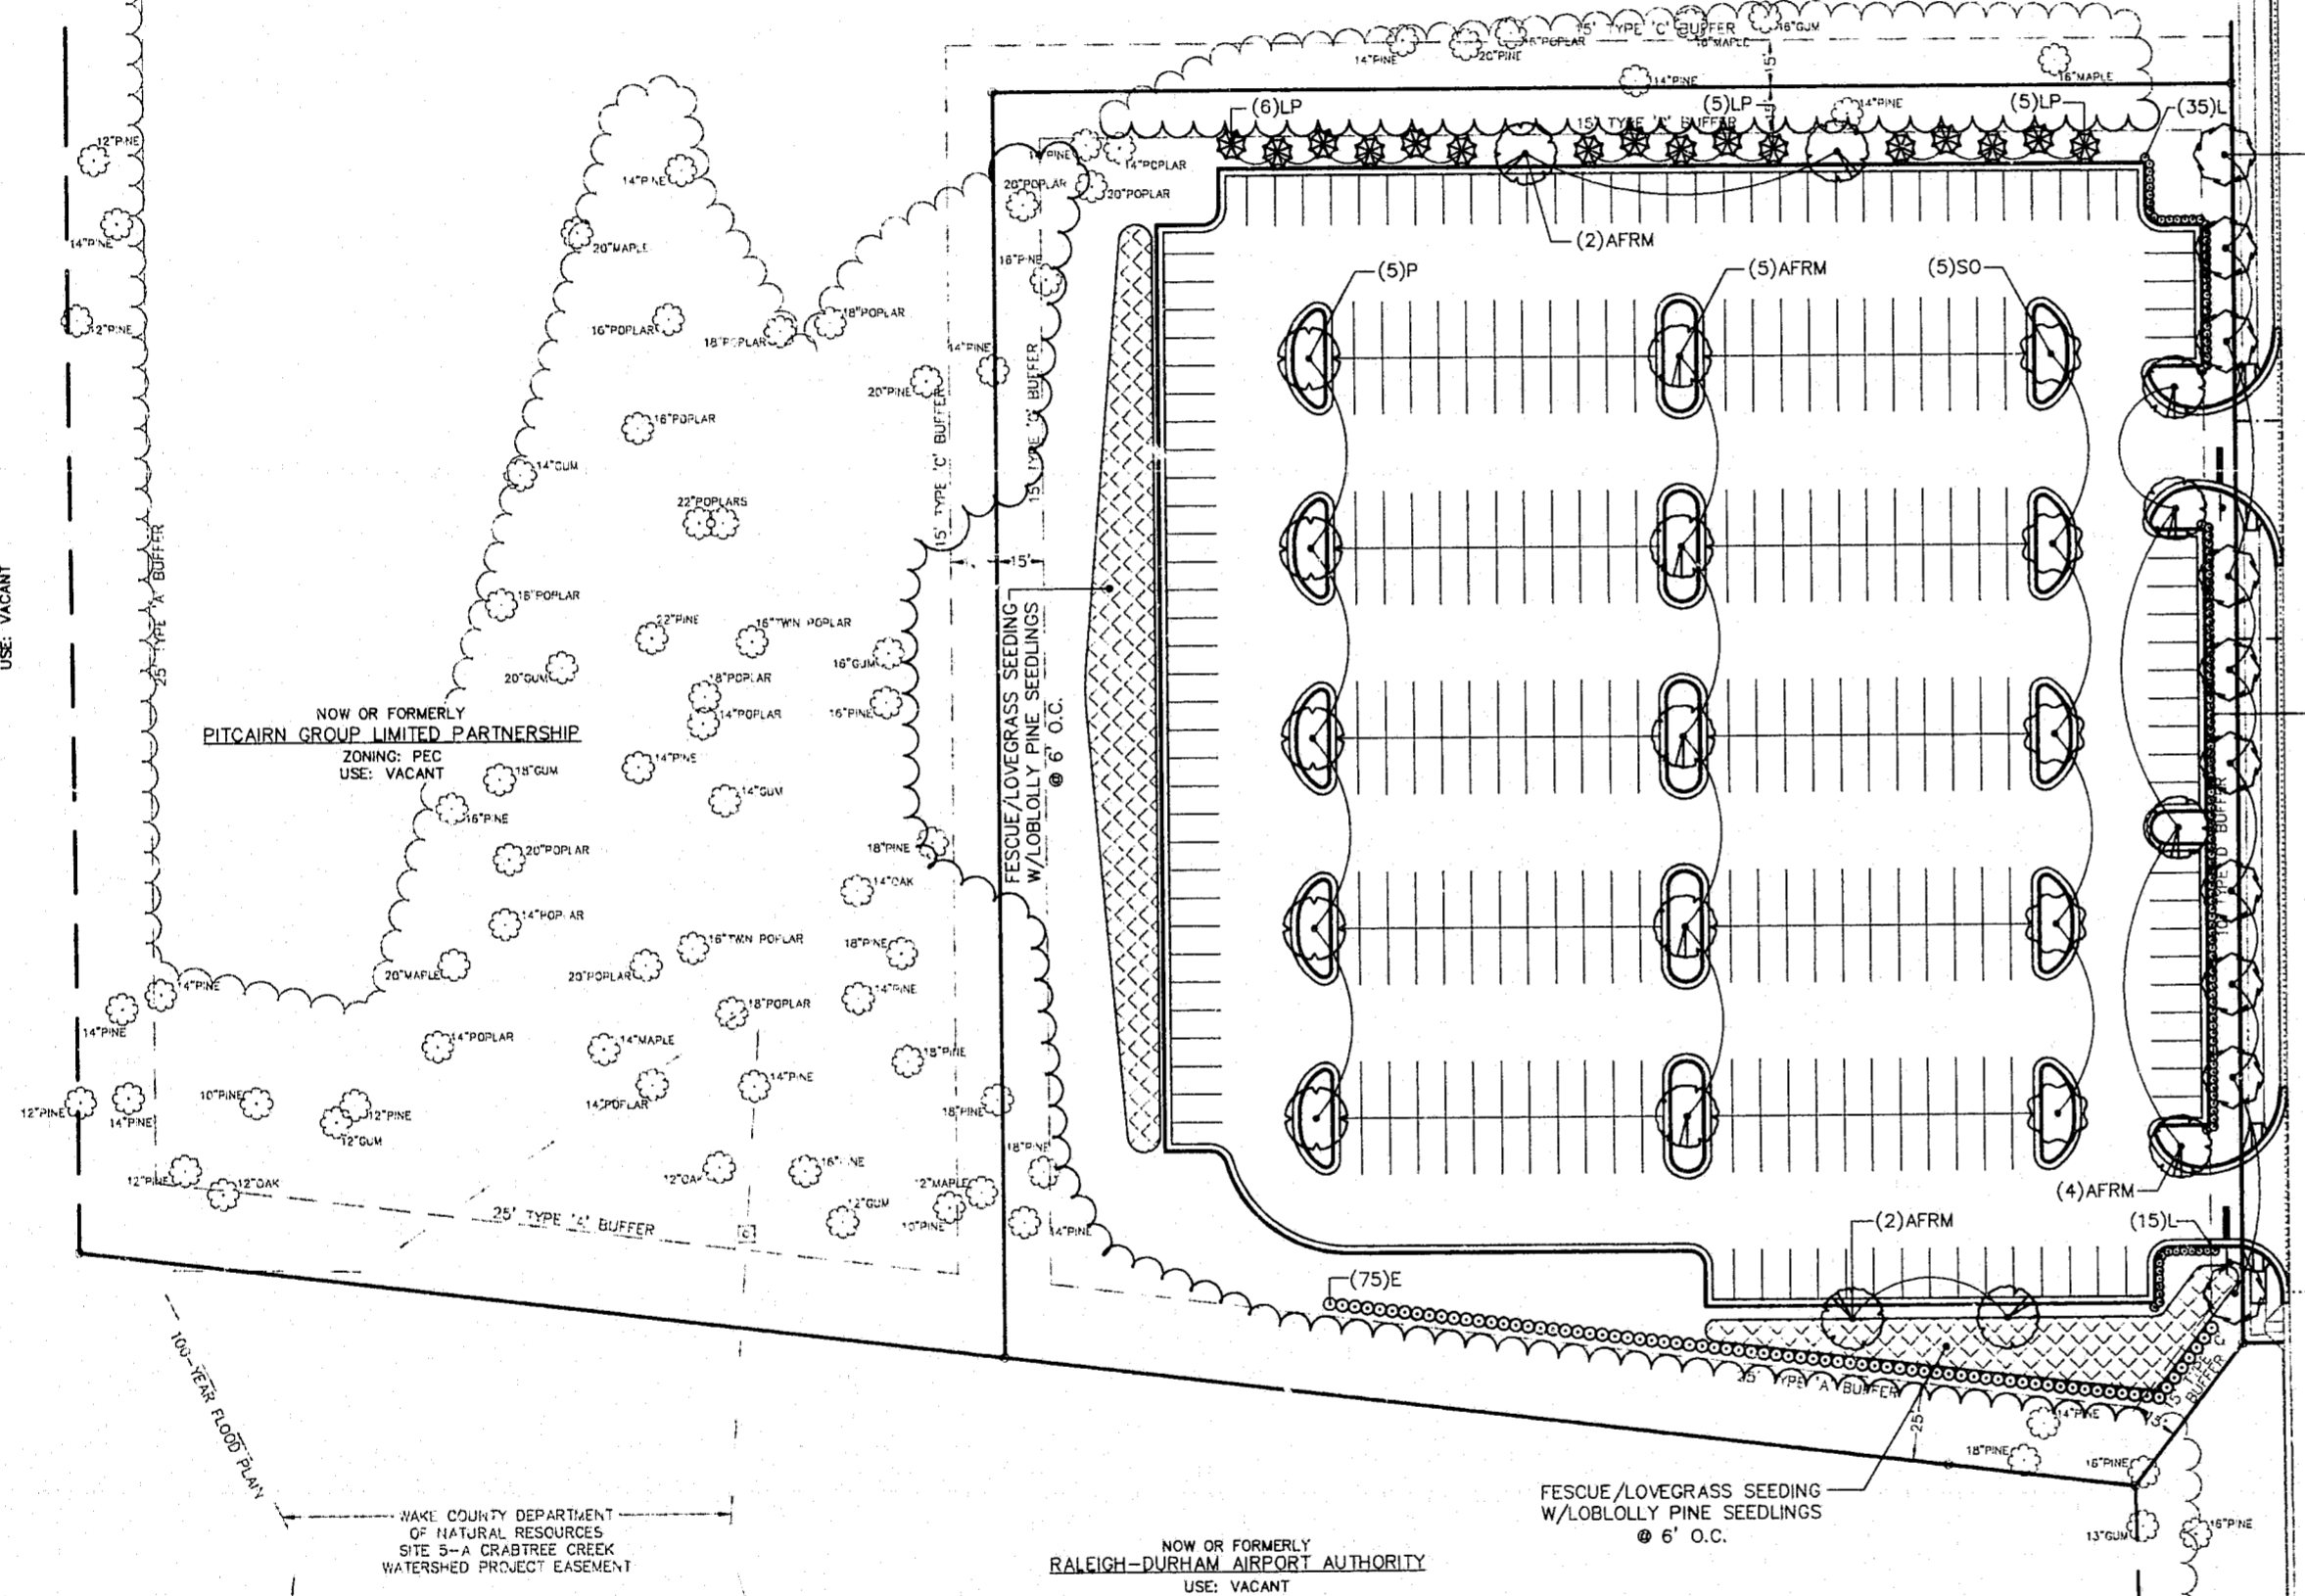

PLANT LIST			
KEY	PLANT NAMES	QUANTITY	SIZE
AFRM	AUTUMN FLAME RED MAPLE Acer rubrum 'Autumn Flame'	13	2.5" CAL
E	ELEAGNUS Elaeagnus pungens	75	24" HT
L	LIGUSTRUM Ligustrum japonicum	130	3 GAL
P	CHINESE PISTACHE Pistacia chinensis	5	2.5" CAL
SO	SHUMARD OAK Quercus shumardii	5	2.5" CAL
WO	WILLOW OAK Quercus phellos	10	2.5" CAL
LP	LOBLOLLY PINE Pinus taeda	16	2.5" CAL

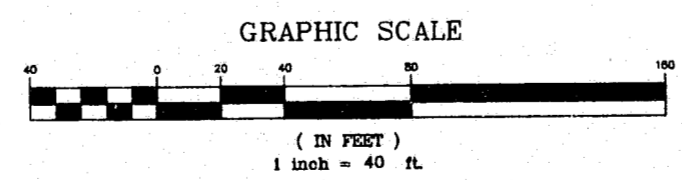

WAKE COUNTY DEPARTMENT
OF NATURAL RESOURCES
SITE 3-A CRABTREE CREEK
WATERSHED PROJECT EASEMENT

NOW OR FORMERLY
RALEIGH-DURHAM AIRPORT AUTHORITY
USE: VACANT