


MIND'S EYE ARCHITECTURE

1950 Abbott Street, Suite 605
Charlotte, North Carolina 28203
Phone: 704.373.3101
Fax: 704.373.3103
www.mindseyearchitecture.net

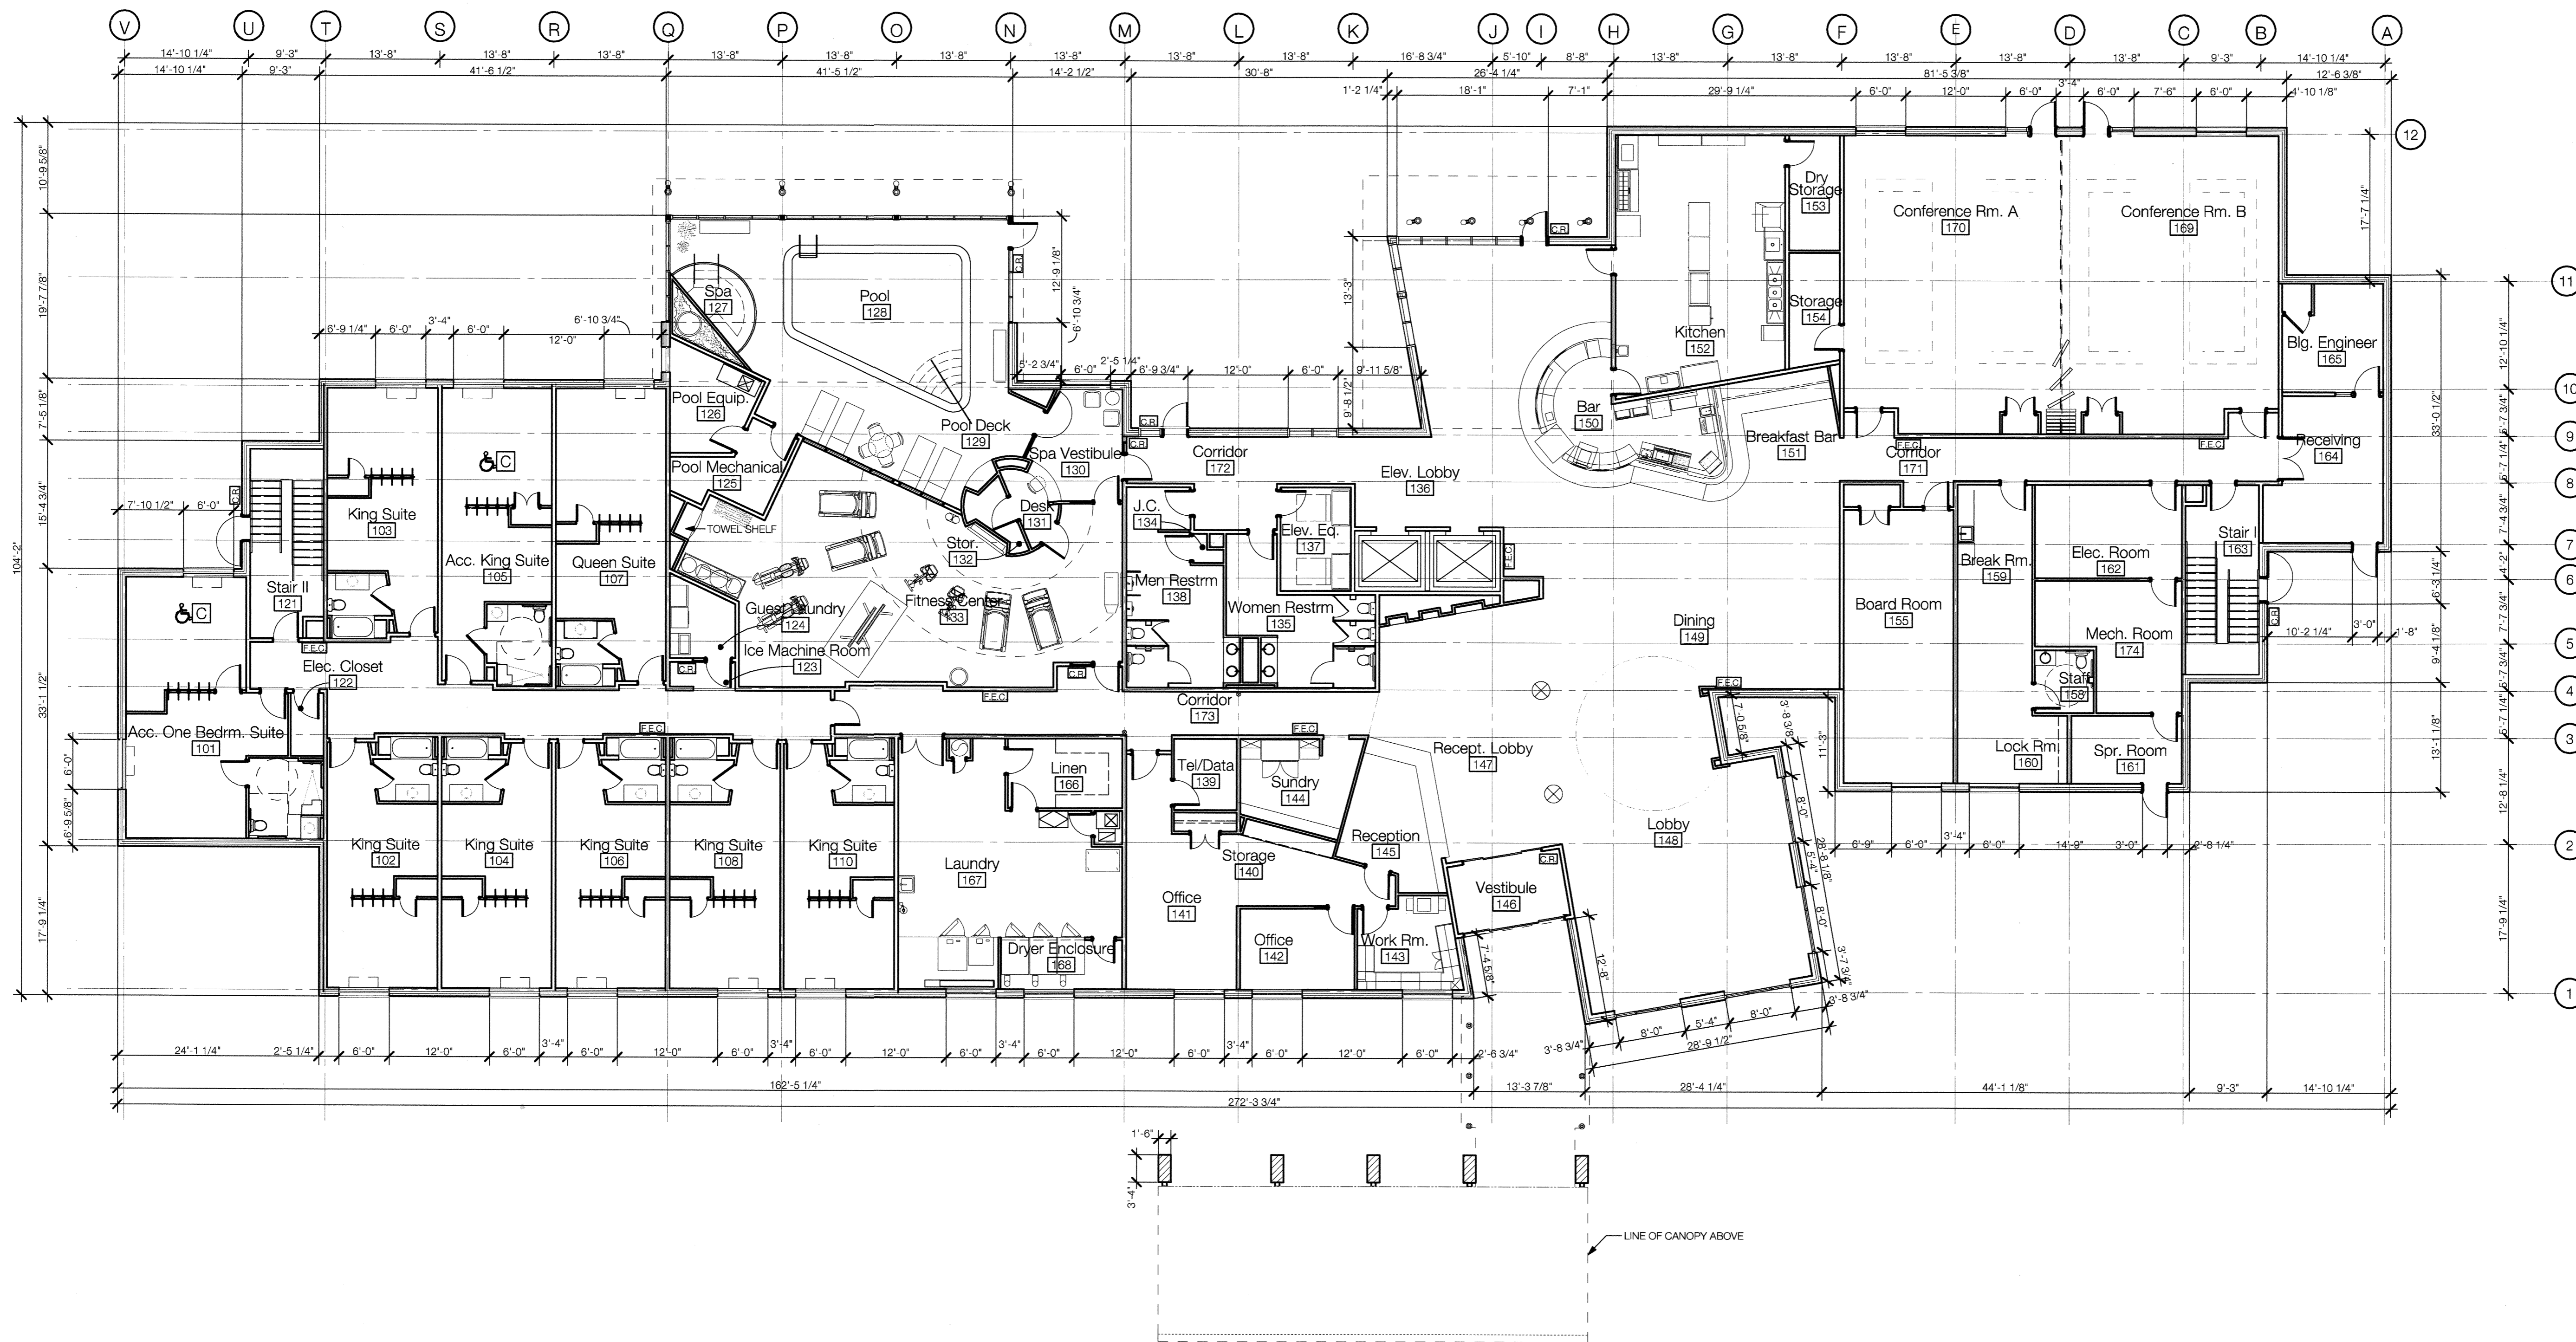

07-SP-018
APPROVED
TOWN OF CARY

Approved by DRC Date 7/9/07
Planning KAH Date 8/20/07
Engineering TS GH Date 8-21-07



CAMBRIA SUITES
Cary, NC / RDU Airport

ISSUE DATE: June 8, 2007
PROJECT STATUS: Construction
PROJECT NUMBER: 07-005
REVISIONS:

First Floor Plan