


IGLASS NETWORKS OFFICES
 211 COMMONWEALTH COURT
 CARY, NC 27511

Date: June 6, 2011
 Revisions:
 6/6/2011 Permit Set
 6/27/2011 1 Town of Cary Inspections
 Comments

File Name:
 Project #: 11-SP-035
 Print Date: 6/6/2011

11-SP-035
 HTE #: 12-0046
 Approved by the Town of Cary
 Development Review Committee

Planner: *[Signature]* Date: 9/8/2011

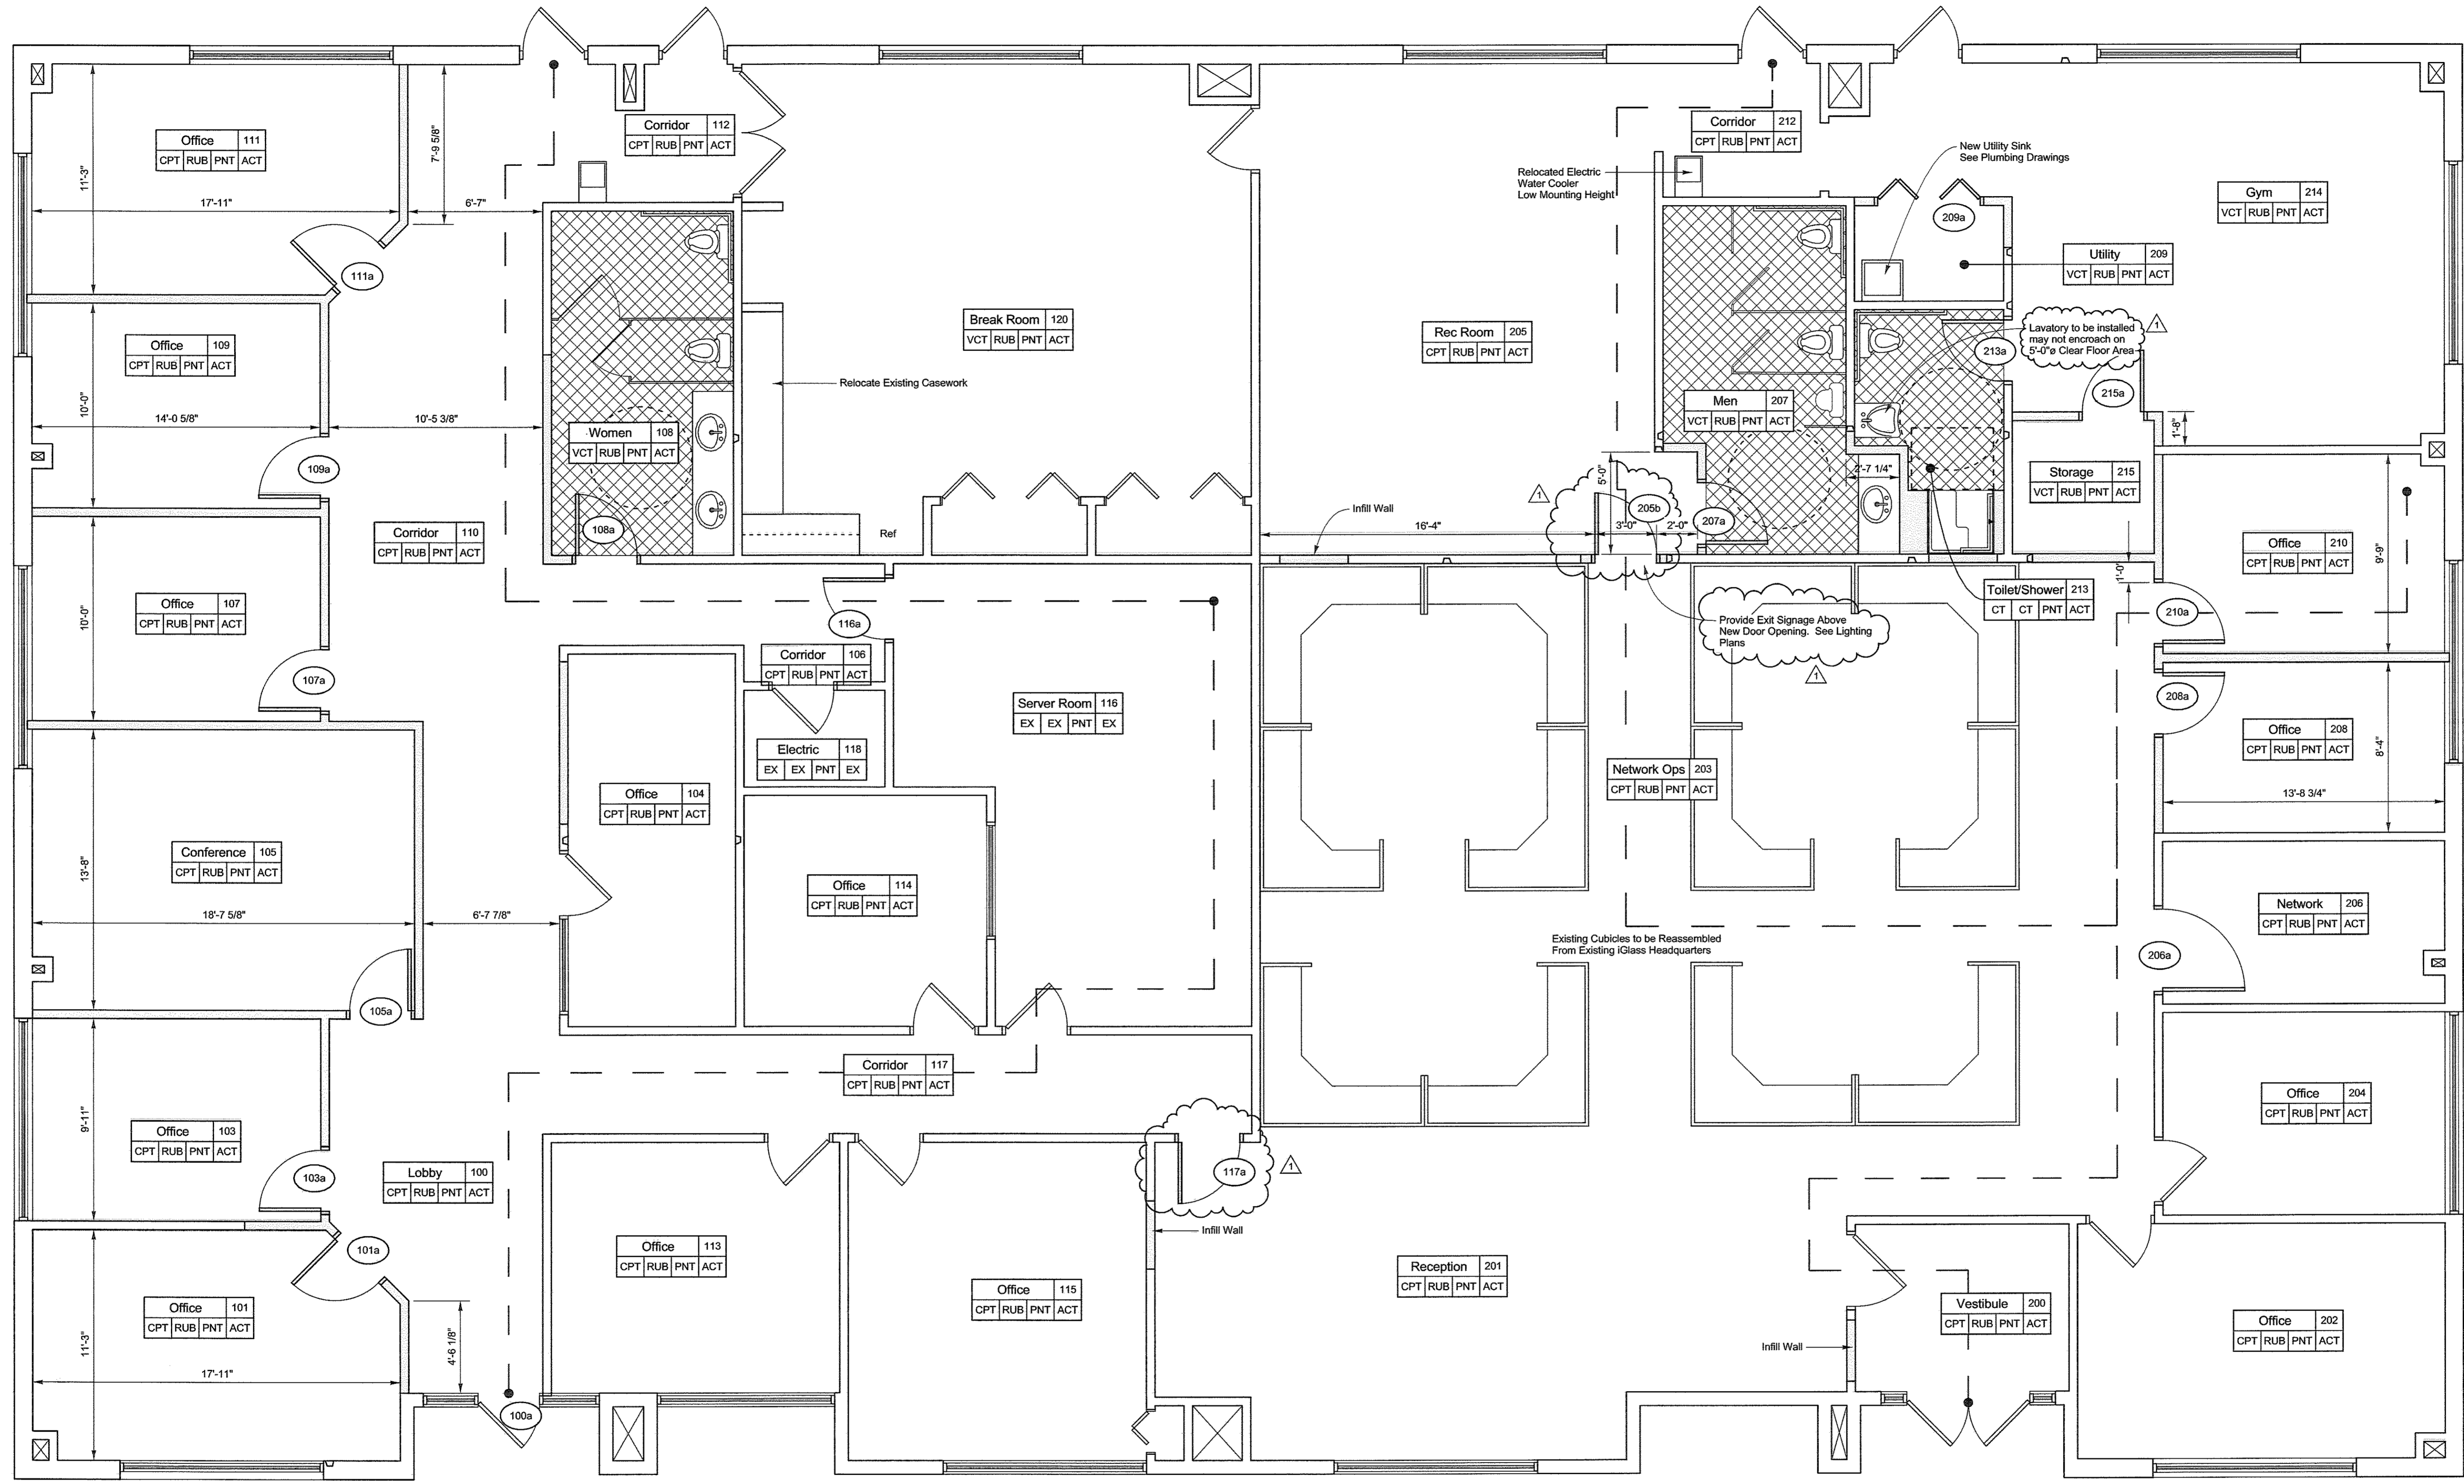

Finish Schedule Key

Room Name	Office 113	Room Number
Flooring	CPT RUB PNT ACT	Ceiling Material
Base Type		Wall Finish

CPT	Carpet
VCT	Vinyl Tile
CT	Ceramic Tile
RUB	Rubber Base
PNT	Paint (min. two coats)
ACT	Acoustic Ceiling Tile - Reuse Tile - New Grid