


© JERRY TURNER & ASSOCIATES, INC. THIS DOCUMENT IS THE PROPERTY OF JERRY TURNER & ASSOCIATES, INC. ALL RIGHTS ARE RESERVED AND ANY POSSESSION, REPRODUCTION OR OTHER USE OF THIS DOCUMENT WITHOUT THE PRIOR PERMISSION OF JERRY TURNER & ASSOCIATES IS EXPRESSLY PROHIBITED.

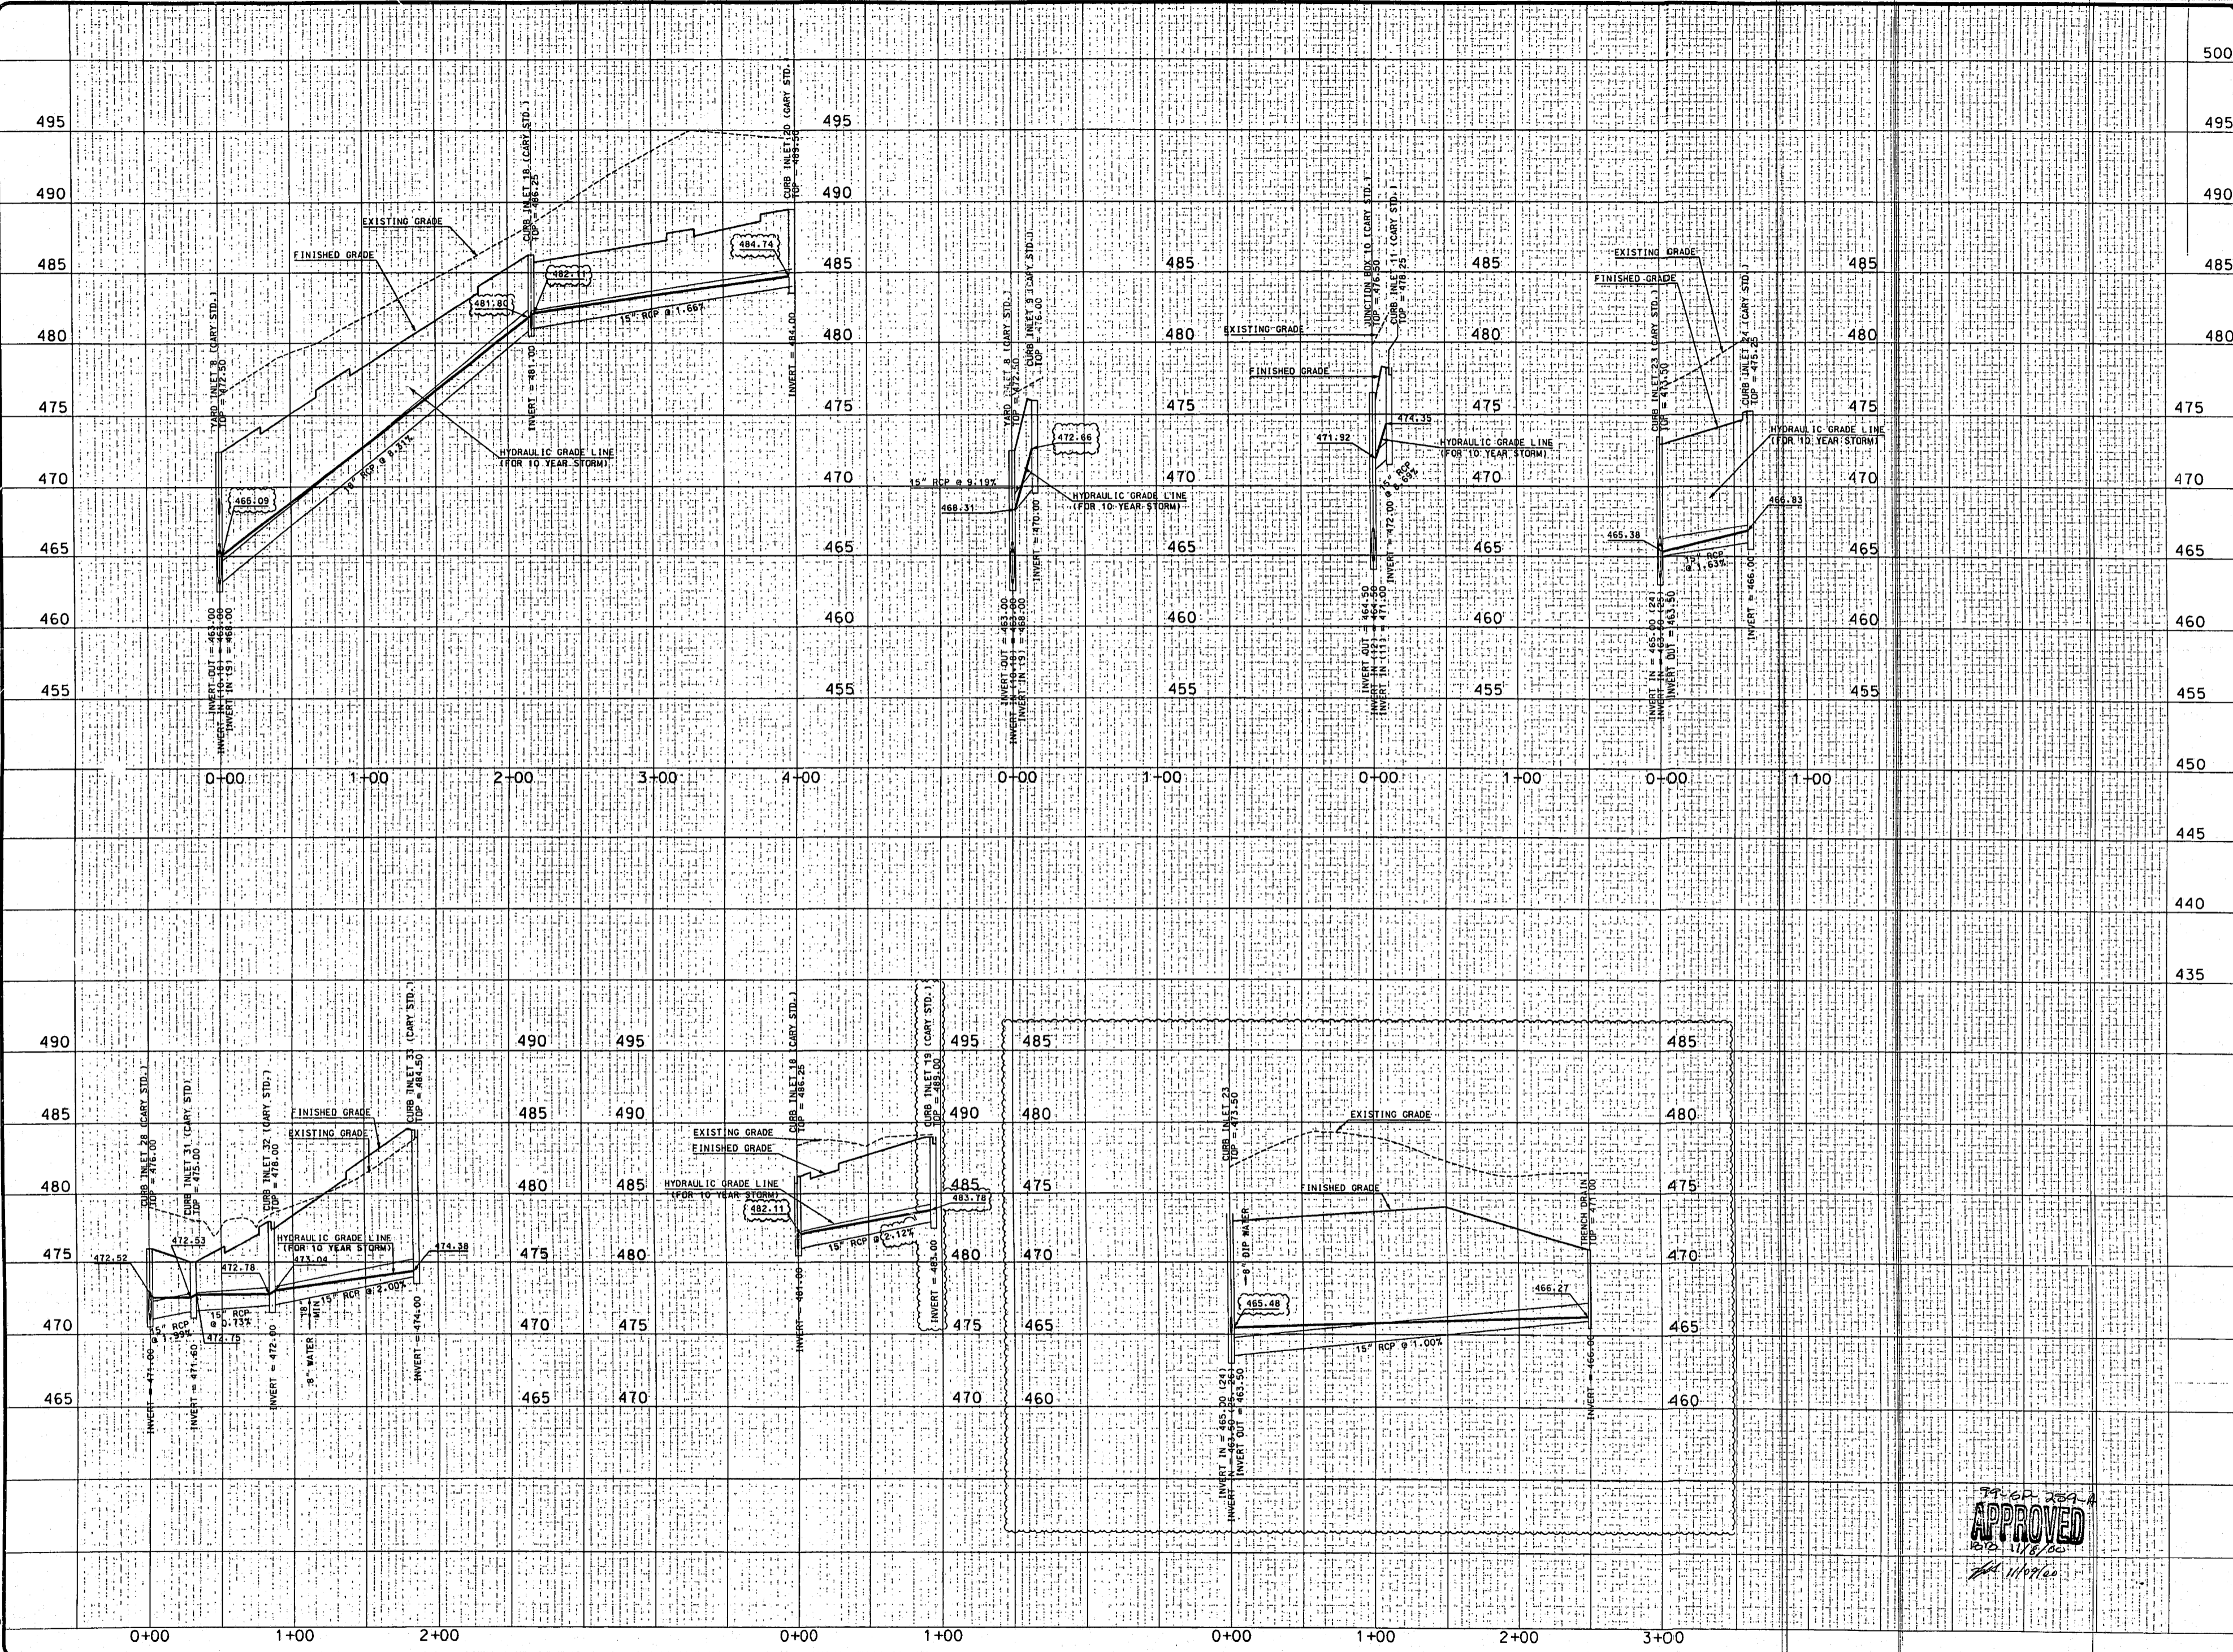

**JERRY TURNER & ASSOCIATES, INC.**

Landscape Architecture  
Land Planning  
Environmental Design

905 Jones Franklin Road  
Raleigh, North Carolina 27606  
(919) 851-7150 fax (919) 851-7547

277 S.E. 5th Avenue  
Delray Beach, Florida 33483  
(561) 276-0453 fax (561) 272-7593

PROJECT

**CROSSROADS  
FORD  
SERVICE  
CENTER**

1660 PINEY PLAINES ROAD  
CARY, NORTH CAROLINA



**BASS, NIXON, & KENNEDY, INC.**  
CONSULTING ENGINEERS  
7416 CHAPEL HILL ROAD  
RALEIGH, NC 27607  
PHONE: (919) 851-4422  
FAX: (919) 851-8968

REVISIONS  
APRIL 17, 2000 (SHEET ADDED)  
MAY 15, 2000  
SEPTEMBER 18, 2000  
OCTOBER 2, 2000

DRAWN \_\_\_\_\_ CHECKED \_\_\_\_\_  
BCB WHM  
SCALE \_\_\_\_\_ DATE \_\_\_\_\_  
1" = 50' 12/06/99

TITLE  
**STORM  
SEWER  
PROFILES**

FILE NO. \_\_\_\_\_ JOB NO. \_\_\_\_\_  
JTA # 2351.02  
BNK # 99472000  
SEAL \_\_\_\_\_ SHEET NO. \_\_\_\_\_

APPROVED  
12/11/99  
[Signature]



SITE-13