
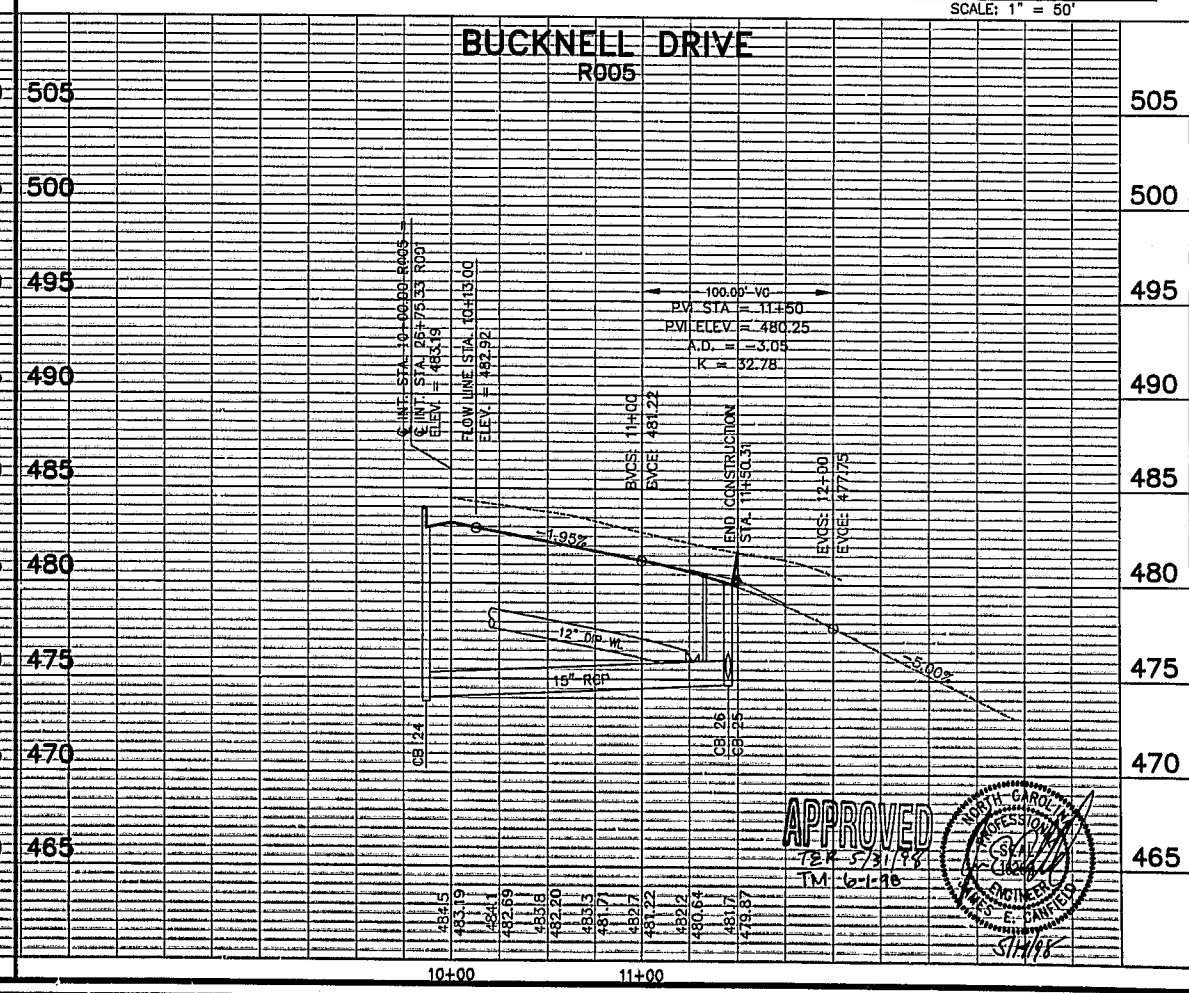
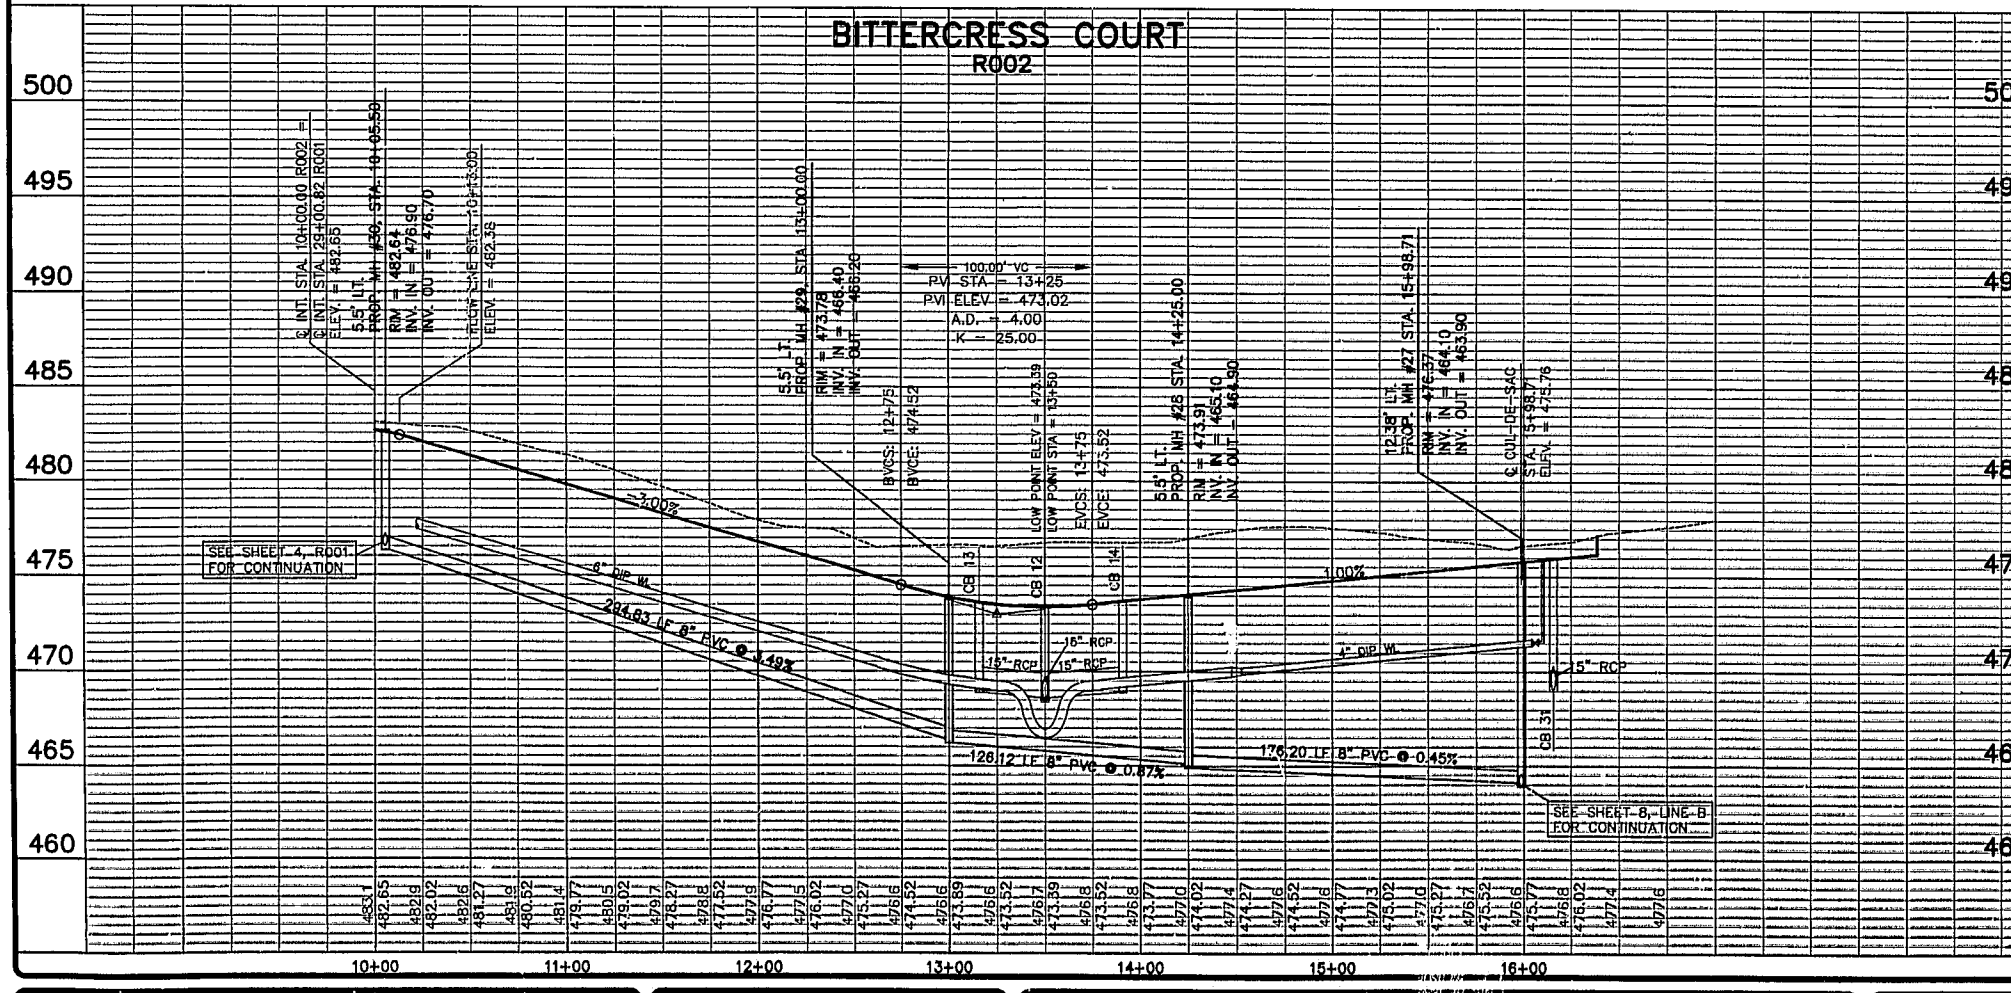
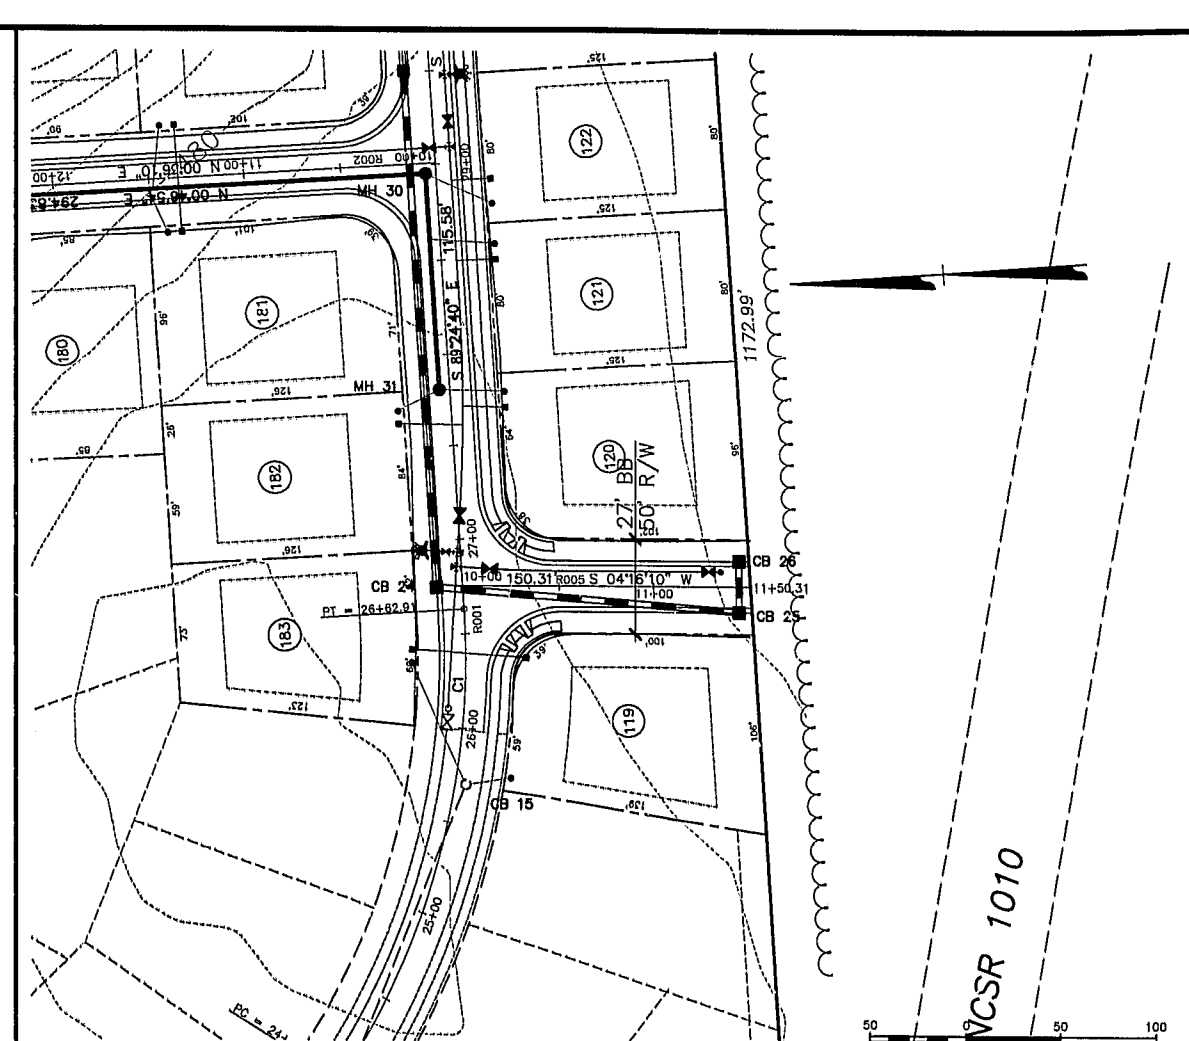


K:\CAD\09\1975\515\515.Dwg Mod By: 13 14: 17: 19 1998 WITHERS & RAVENEL, ENGINEERING & SURVEYING, INC.

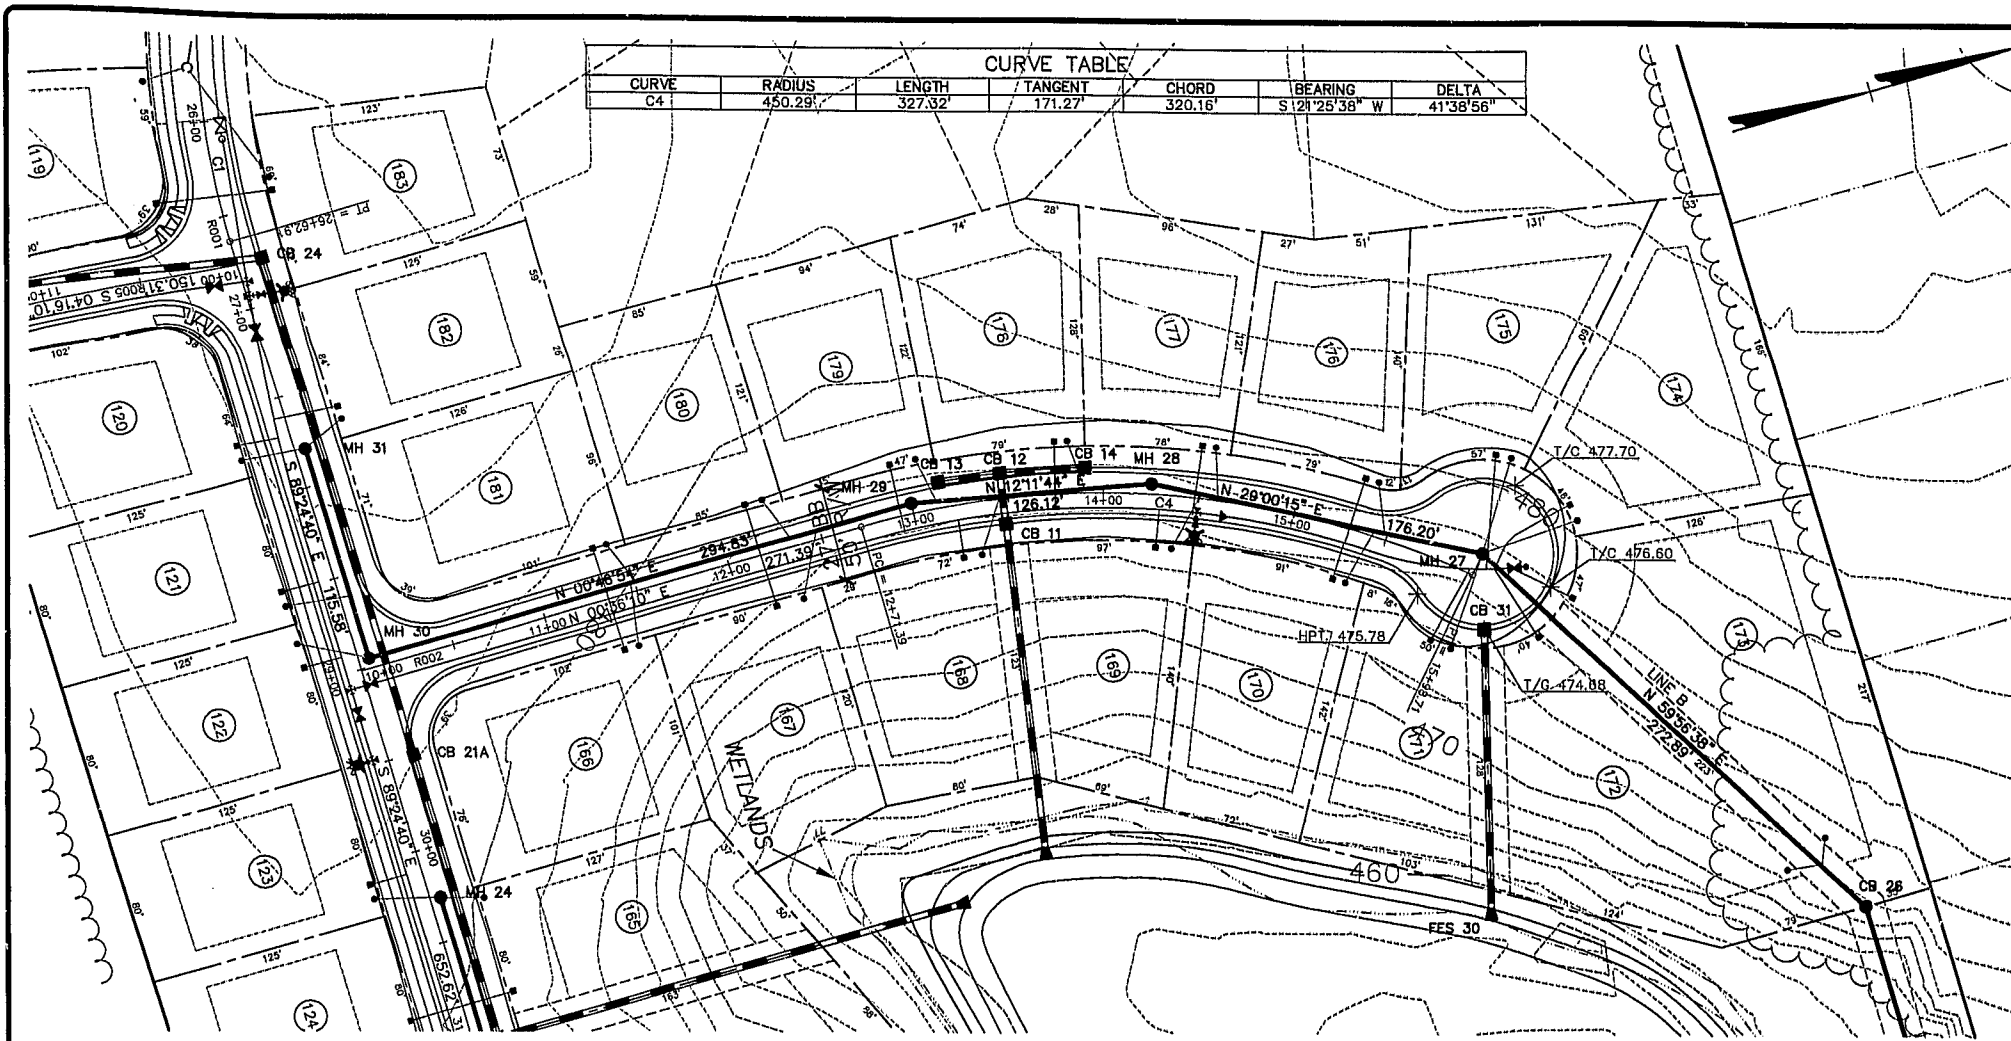

**WITHERS & RAVENEL Engineering & Surveying, Inc.**  
 111 MacKenan Drive • Cary, N.C. 27511  
 919-469-3340 FAX 919-467-6008

No.	Description	Date	By
1	100% FINAL REVIEW COMMENTS	7/2/98	GAS
2	100% FINAL REVIEW COMMENTS	7/2/98	GAS
3	100% FINAL REVIEW COMMENTS	8/13/98	GAS

**DANBURY SUBDIVISION**  
 PHASES IX-XII

**R002 AND R005 PLAN & PROFILE**

Designer W&R	Scale 1"=50' Vert. 1"=50' Horiz.	Sheet No. <b>5</b>
Drawn By GAS	Date 8/22/97	
Checked By JEC	Job No. 97165	

