

East Buffer:


60' HILLIER STEVENS HOLLY	4-5 FT.
180' BURDED HOLLY	3' max.
57' WAX MYRTLE	4-5 FT.
42' LAURUS FLORIBUNDUM	3' max.

DETAIL OF PLANT LAYOUT TO BE PROVIDED
PLANT HIGH

North Buffer:

12' HILLIER STEVENS HOLLY	4-5 FT.
12' WAX MYRTLE	4-5 FT.
60' BURDED HOLLY	3' max.
57' LAURUS FLORIBUNDUM	3' max.

PLANT LAYOUT TO BE PROVIDED
PLANT HIGH

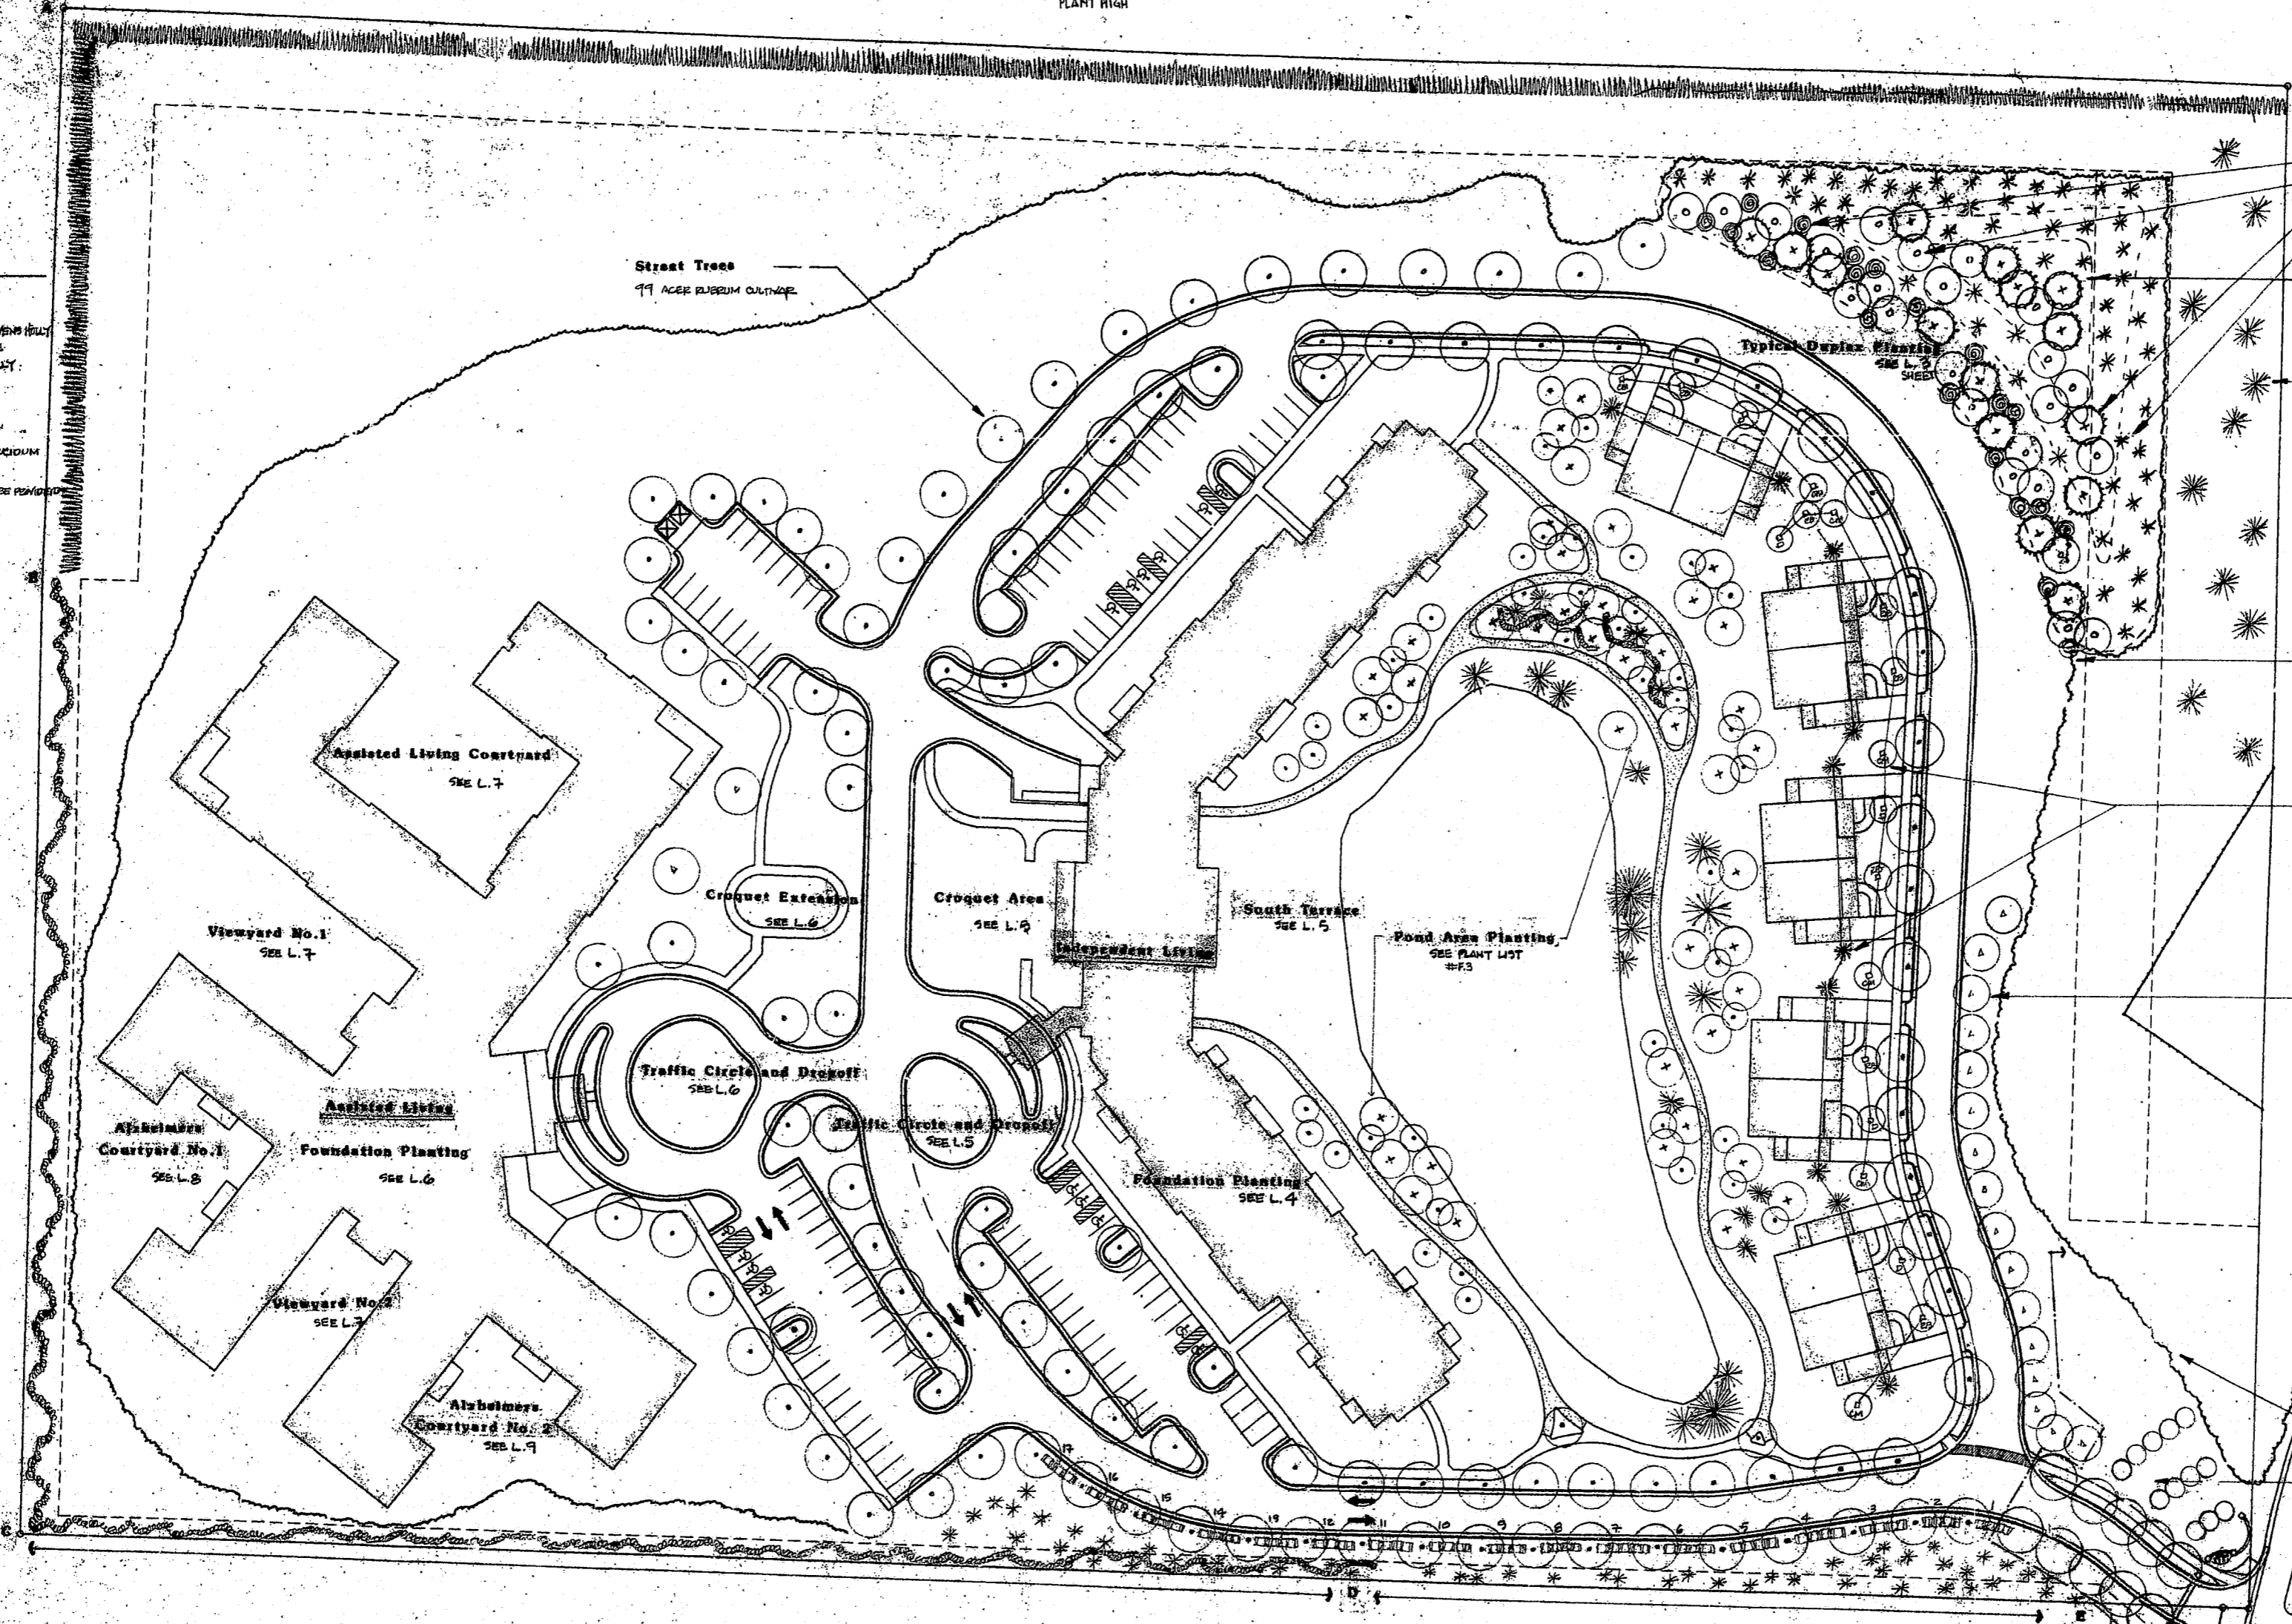

24 WHITE PINE PLANTING 1" CAL
25 RED MAPLE 1" CAL
15 PRUNUS SUBSERIATA 1" CAL
60 LORNAU PINE 3-4 FT.

PLANT SPECIES - PLANT AS NAMED, SPACE SEED FOR SPECIFICATION. SEE CALL TAGS FOR EXACT CM.

South Buffer
18 HILLIER STEVENS HOLLY 7-8 FT.
PLANT HIGH

Understory Planting.
Cleaning, Mulching.

26 EASTERN BROWN
25 WHITE BROWN
DETAIL OF PLANT LAYOUT TO BE PROVIDED

Duplex Trees
SEE L. 3


Small Street Trees
16 NOTCHED OREGON MYRTLE
PLANT HIGH

Entrance Planting
SEE L. 2

West Buffer:

17' ACEA RUBRUM CULTIVAR	
50' LORNAU PINE	
200' HILLIER STEVENS HOLLY (WESTERN VARIETY)	PLANT IN RAISED BEDS PROVIDE APPROPRIATE SURFACE DRAINAGE AROUND.
57' HILLIER STEVENS HOLLY	PLANT HIGH
57' LAURUS FLORIBUNDUM	PLANT HIGH

DETAIL OF PLANT LAYOUT TO BE PROVIDED

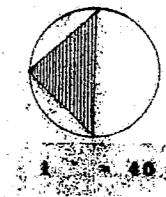

98-62-015
APPROVED
DAS 7-21-98
TM 7-21-98

Edwards Associates ARCHITECTS

4601 Lake Boone Trail
Raleigh, NC 27607
919.782.2272 Phone
919.881.0547 Fax

Tom Hunter/ASA
4601 Lake Boone Trail
Raleigh, NC 27607
919-881-1030

WOODLAND TERRACE
CARY, NORTH CAROLINA
FARMINGTON WOODS DRIVE

REVISIONS

CONSTRUCTION SET

DATE: 7-21-98
DRAWN BY: J.L.
PROJECT NO.: 9614
SHEET TITLE: Buffers
Streetscape
CAD FILE NAME:

SHEET
L.1
1 OF 10 SHEETS

Edwards Associates

4601 Lake Boone Trail
Raleigh, N.C. 27607