

CARY PROJECT # 15-SP-043

HTE#: 16-0369


APPROVED BY THE TOWN OF CARY  
DEVELOPMENT REVIEW COMMITTEE

PLANNER

*[Signature]*

DATE



6/23/2016

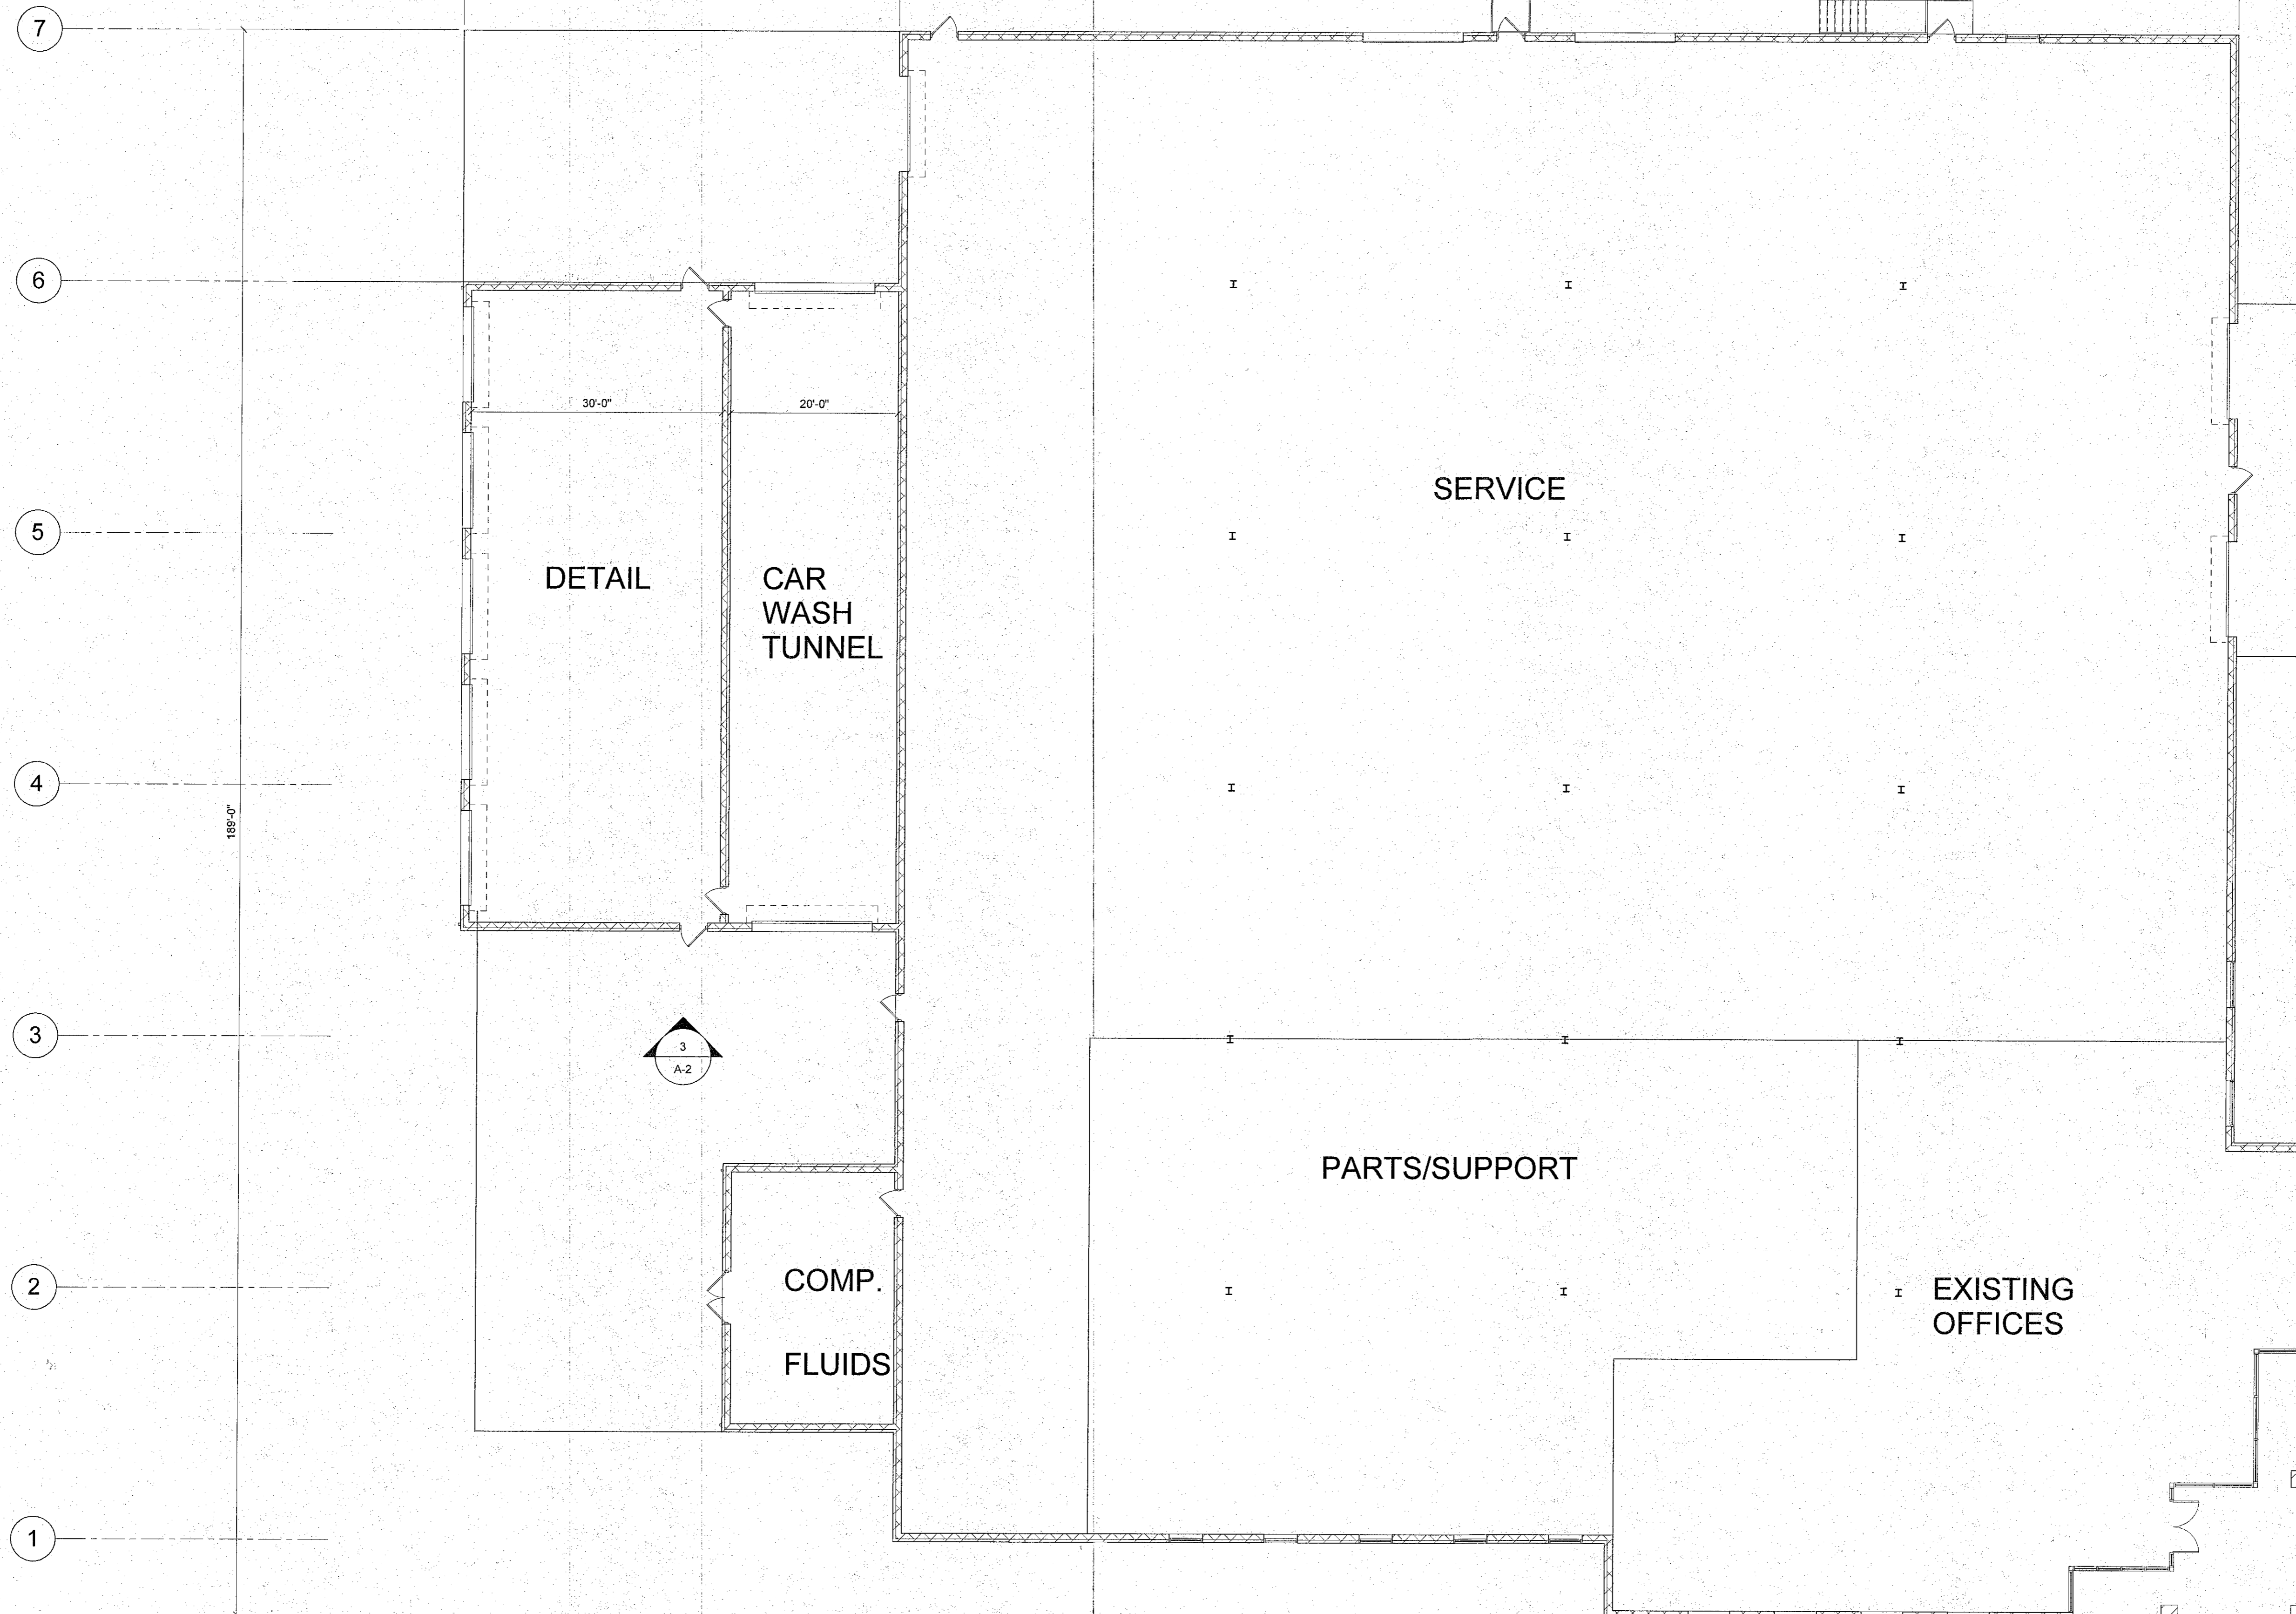

**FLOOR PLAN**  
1  
A-1  
3/32" = 1'-0"

**HOPKINS | DESIGN**  
1838 Wake Forest Road Raleigh, North Carolina 27608  
919 835 2205  
www.HopkinsDesign.org

**Johnson Automotive Group**  
109 MacKenan Dr.  
Cary, NC  
Schematic Plans

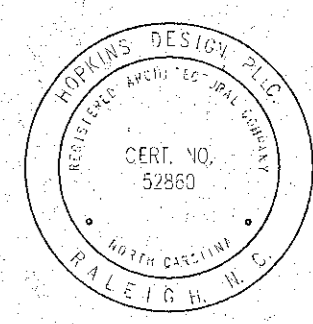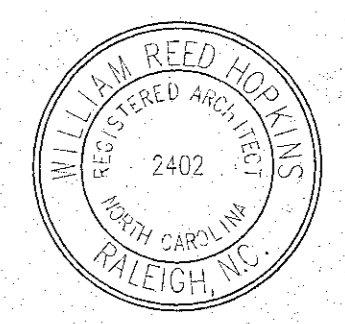

Floor Plan

Revisions

Date: 10 March 2016

Job No.:

**A-1**

JMOC