


NO.	PLANT NAME	COMMON NAME	SIZE	STATUS
7	ACER RUBRUM	RED MAPLE	12"-14"	MATCHED
8	CRYPTOMERIA JAPONICA	JAPANESE CRYPTOMERIA	12"-14"	MATCHED

* 2.5" IN CALIPER AT TIME OF PLANTING

LANDSCAPING NOTES & SPECIFICATIONS:

- This plan is for planting purposes only. For information relating to grading, refer to grading plan.
- Verification of total quantities as shown in the plant list shall be the responsibility of the Landscape Contractor.
- All plants and planting procedures shall conform to accepted standards established by the American Association of Nurserymen latest edition.
- All augers shall be soaked with water and mulched immediately following planting.
- All trees and shrubs shall be full well branched plants which are characteristic of the species.
- All grass to be A-1 Fescue, or better quality. (see seeding schedule)
- All root balls removed from containers shall be scalded prior to backfilling.
- Remove all string and wire from base of all plant material.
- Mulch all beds with 3" of clean pine needles, unless otherwise noted.
- If shrub planting beds do not have a min. 6" topsoil then amended with 3" pine bark tilled into the soil to a depth of 6".
- All areas not covered with paving, gravel, buildings or planting beds shall be seeded as shown in the seeded prep. and seeding schedule.
- Lawn areas shall be raked to remove rocks, sticks, roots and other trash and debris and shall be smooth for ease of mowing.

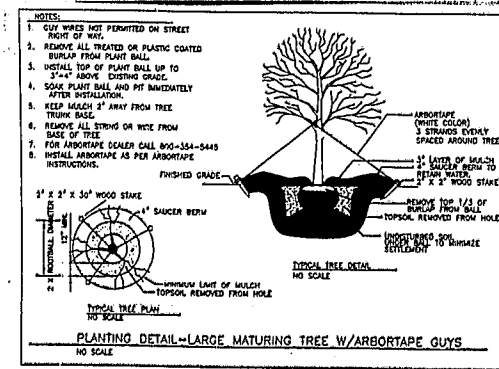

APPROVED
TER 6-22-98
TM 6-22-98

91-SP-252
APPROVED
RJS 12-15-97
TM 12-17-97

DATE 10-25-97

REVISION

1	FIRST REVIEW COMMENTS	11
2		11
3		
4		
5		

100% COMPLETE

1-12-98

SE SPAULDING ENGINEERING, P.C.
Civil Consulting Engineers

315 North Academy Street Cary, North Carolina 27513
Phone (919) 319-9393 Fax (919) 319-9330

PREPARED FOR: PARKWAY PARTNERS
DATE: Thu Mar 18 1997
PROJECT NO: 22-2701
DESIGNED BY: JAS & MLL
DRAWN BY: M.L.L.L.
APPROVED BY: T.A.S.

PARKWAY PARTNERS
DRAINAGE AND EROSION CONTROL
STANDARD DETAILS

DRAWING SHEET
3A