


© JERRY TURNER & ASSOCIATES, INC. THIS DOCUMENT IS THE PROPERTY OF JERRY TURNER & ASSOCIATES. ALL RIGHTS ARE RESERVED AND ANY POSSESSION, REPRODUCTION, OR OTHER USE OF THIS DOCUMENT WITHOUT THE PRIOR PERMISSION OF JERRY TURNER & ASSOCIATES IS EXPRESSLY PROHIBITED.

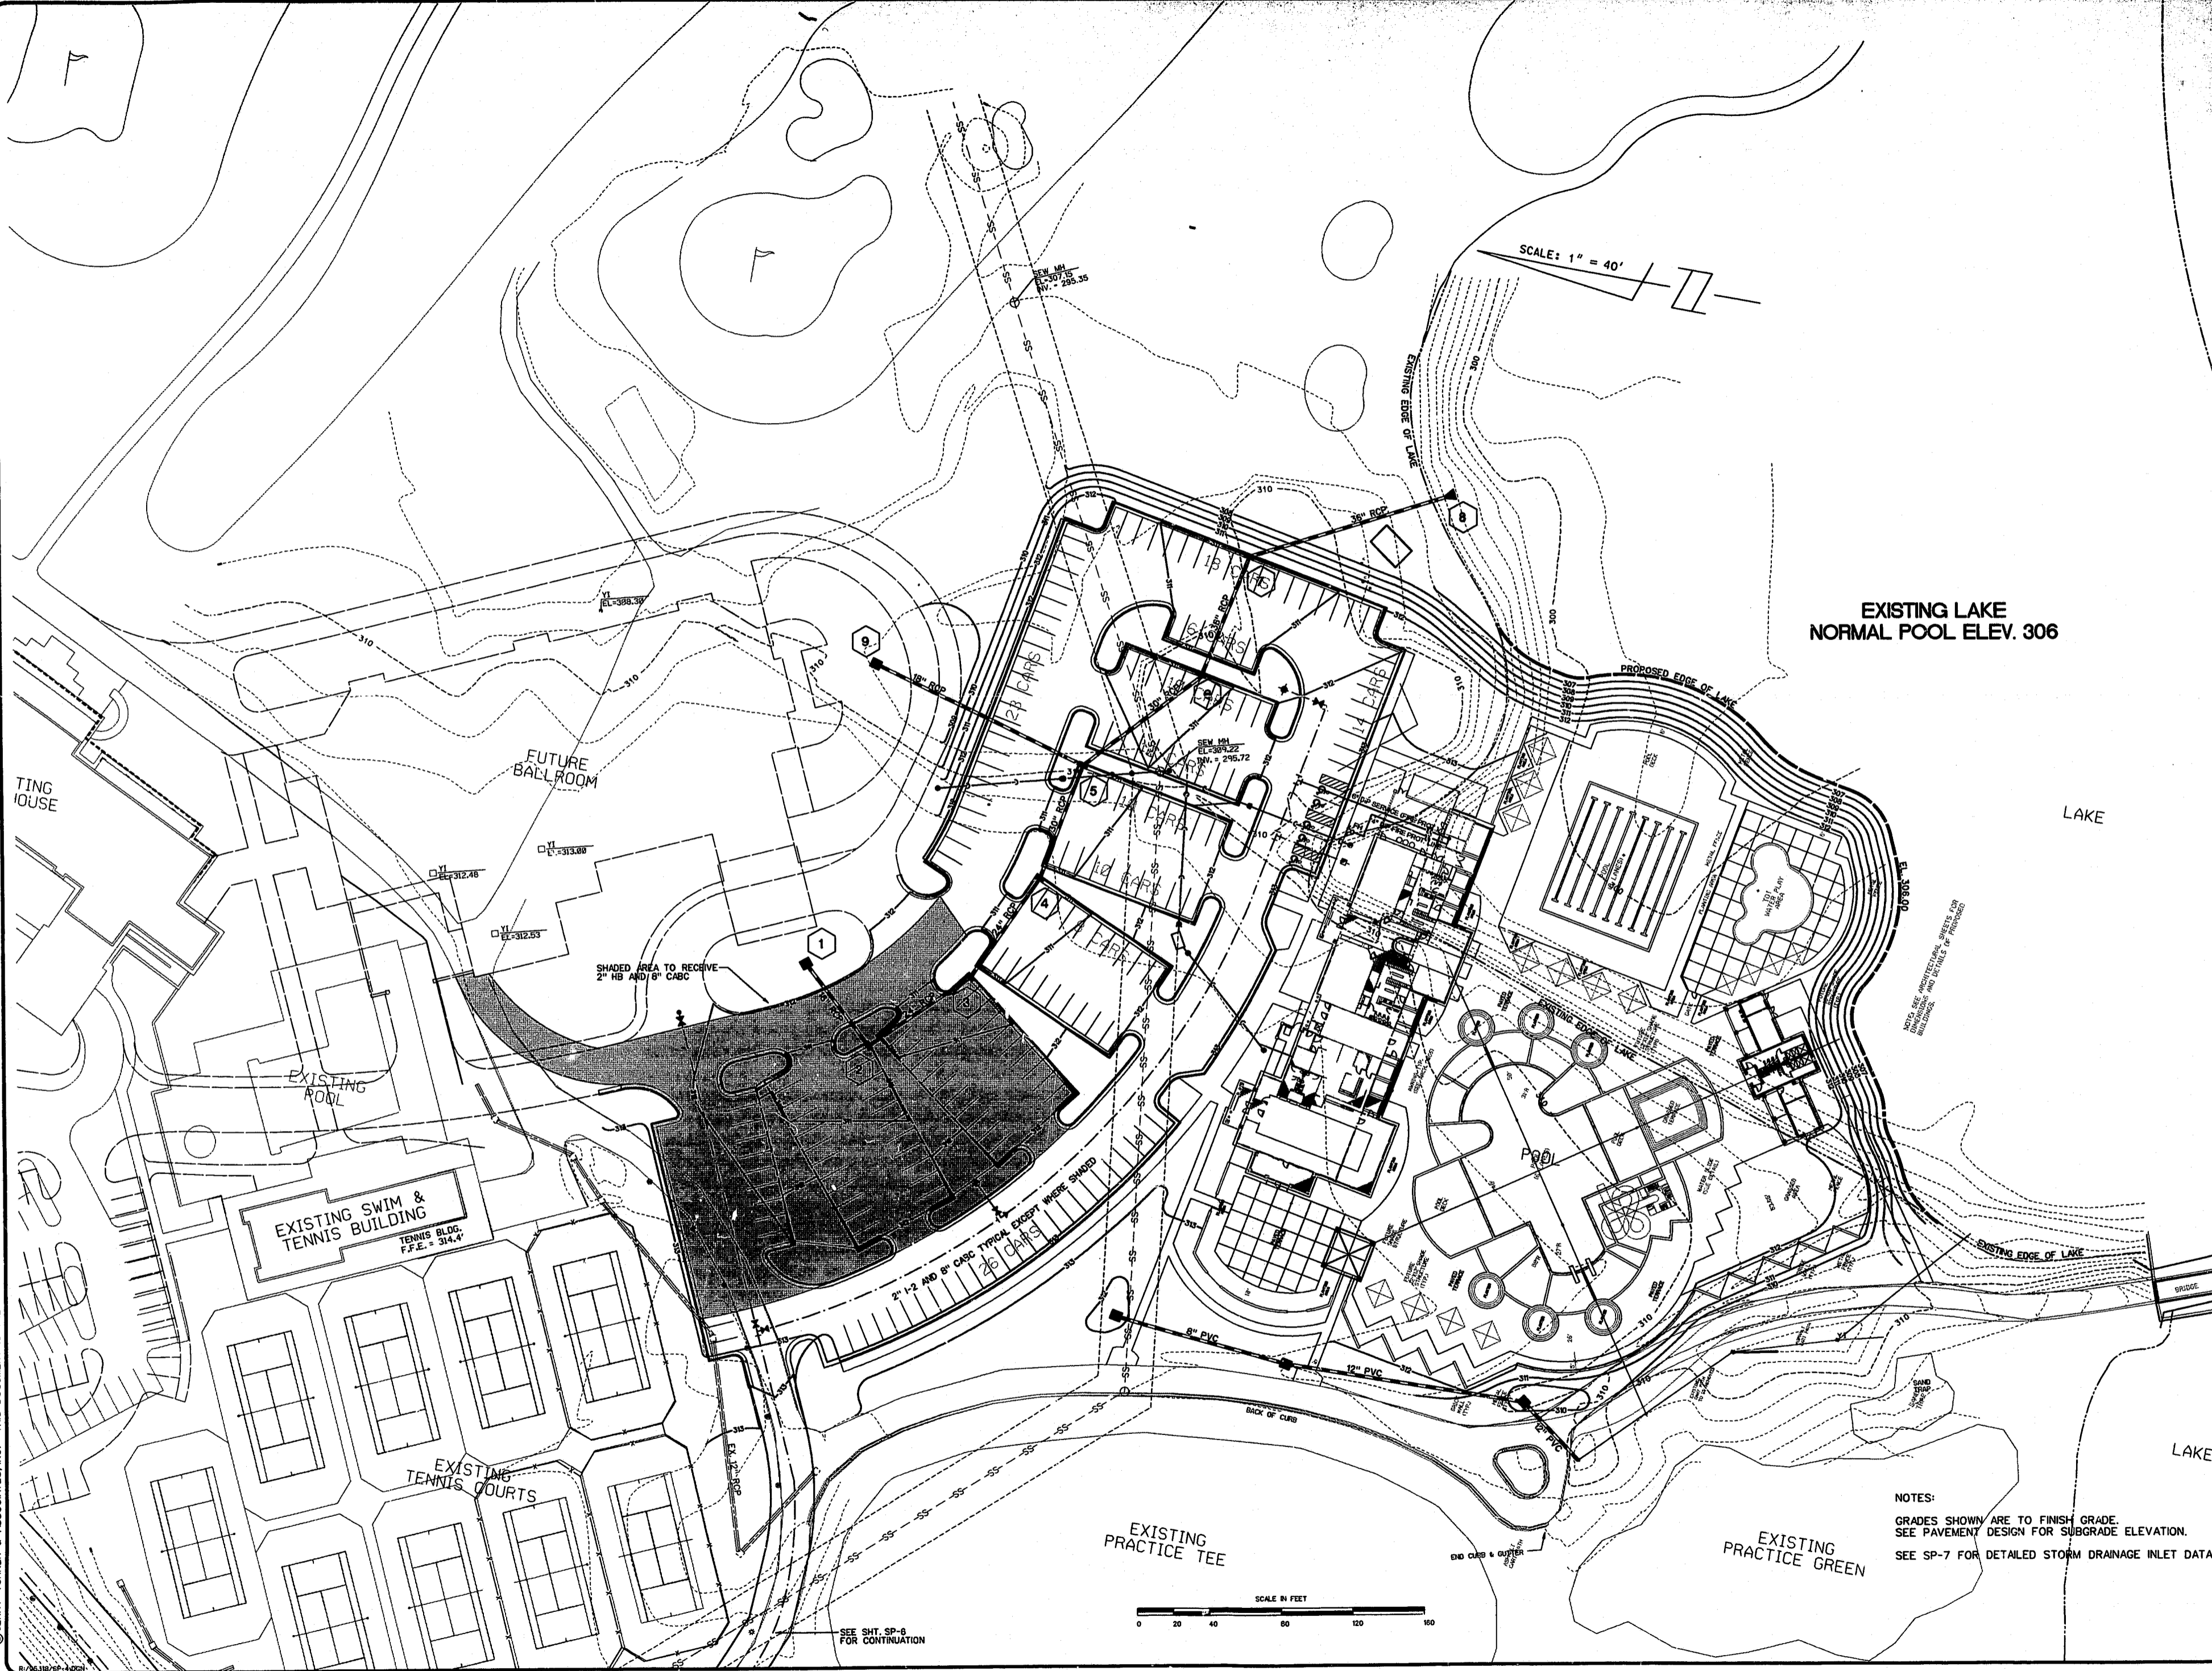

JERRY TURNER & ASSOCIATES

LANDSCAPE ARCHITECTURE
LAND PLANNING
ENVIRONMENTAL DESIGN

905 JONES FRANKLIN ROAD
RALEIGH, NORTH CAROLINA 27606
(919) 851-7150

62 S.E. 6TH AVENUE
DELRAY BEACH, FLORIDA 33483
(407) 276-0453

PROJECT
**PRESTONWOOD
COUNTRY CLUB
EXPANSION**

PHASE I
(SWIM COMPLEX)

OWNER:
**PRESTONWOOD
COUNTRY CLUB, INC.**
CARY, NORTH CAROLINA

REVISIONS




BASS, NIXON & KENNEDY, INC.
CONSULTING ENGINEERS
7416 CHAPEL HILL ROAD
RALEIGH, NC 27607
919 851-4422

DRAWN	CHECKED
BGB/AEB	DCK
SCALE	DATE
1" = 40'	10-27-95
TITLE	

**OVERVIEW:
GRADING AND
STORM DRAINAGE**

FILE NO. _____ JOB NO. _____

SEAL SHEET NO. _____

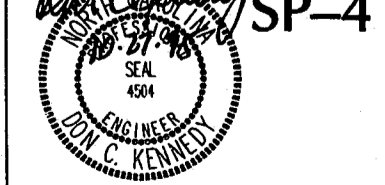

NOTES:
GRADES SHOWN ARE TO FINISH GRADE.
SEE PAVEMENT DESIGN FOR SUBGRADE ELEVATION.
SEE SP-7 FOR DETAILED STORM DRAINAGE INLET DATA.

